


I91 SB Rockingham-Springfield IM SURF(10) (2009)

Profiled 11/7/08

Travel Lane Avg. IRI = 61.3 Pass Lane Avg. IRI = 54.4

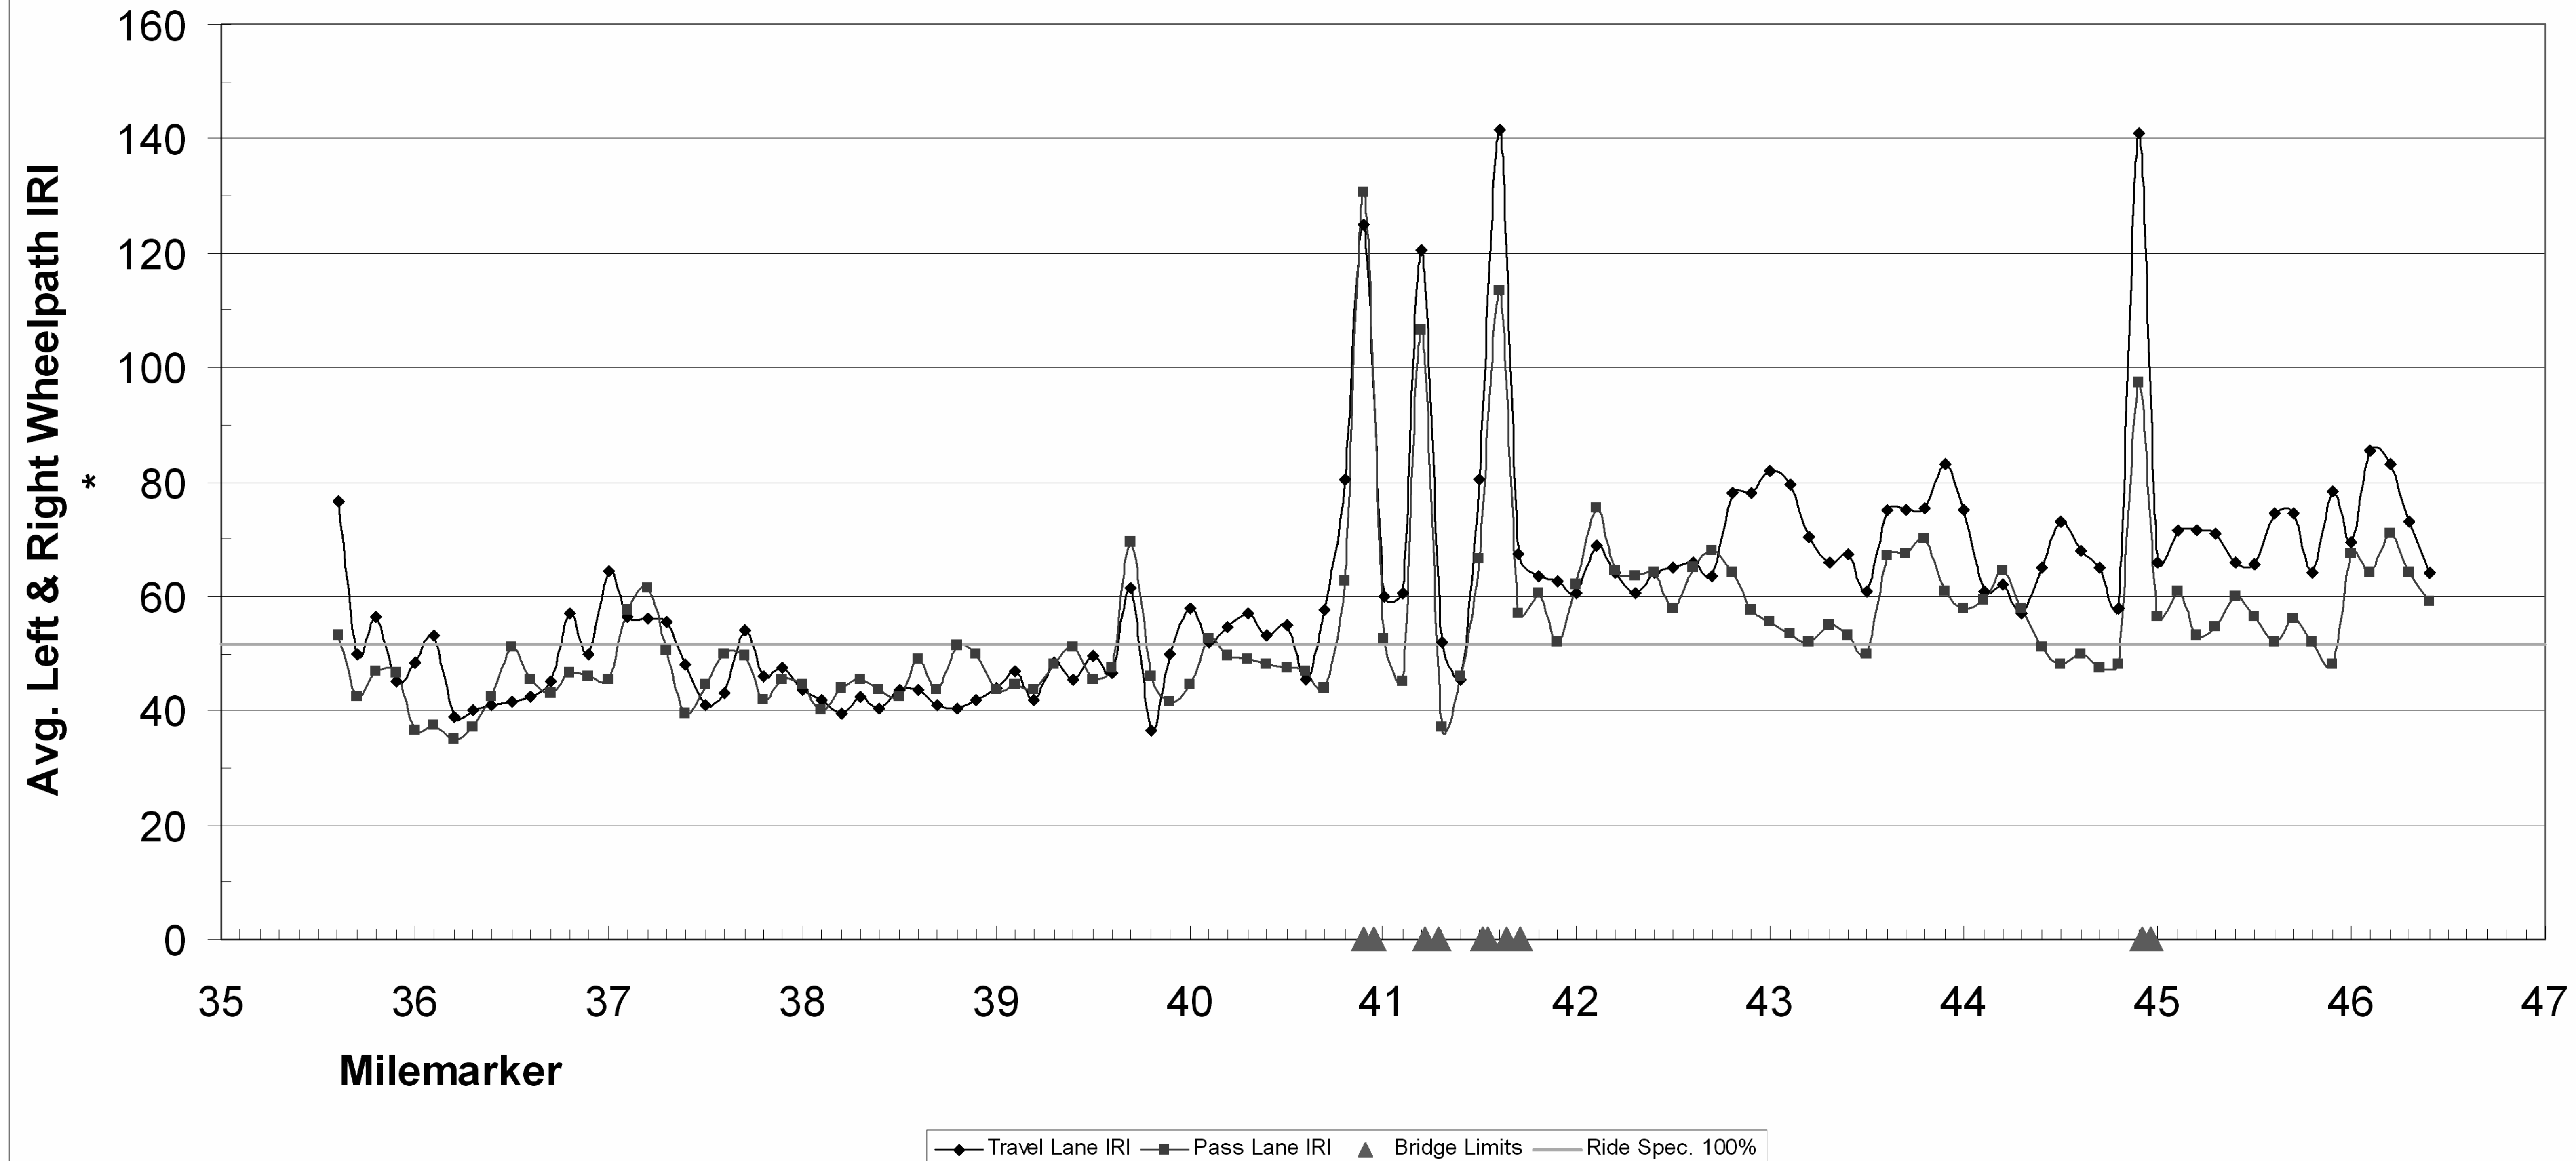

FOR INFORMATIONAL PURPOSES ONLY

ROUGHNESS DATA INFORMATION SHEET

PROJECT NAME:	ROCKINGHAM - SPRINGFIELD
PROJECT NUMBER:	IM SURF (10)
FILE NAME: ...08A150\...08A150.dgn	PLOT DATE: 02-AUG-2010 14:15
PROJECT LEADER: DOMEY	DRAWN BY: HUNT
DESIGNED BY: HUNT	CHECKED BY: PAVT MGMT
IPARM FILE NAME: 08A150_II.I	SHEET II OF 12