



**BEGIN /END PROJECT
CONSTRUCTION APPROACH SIGNING**

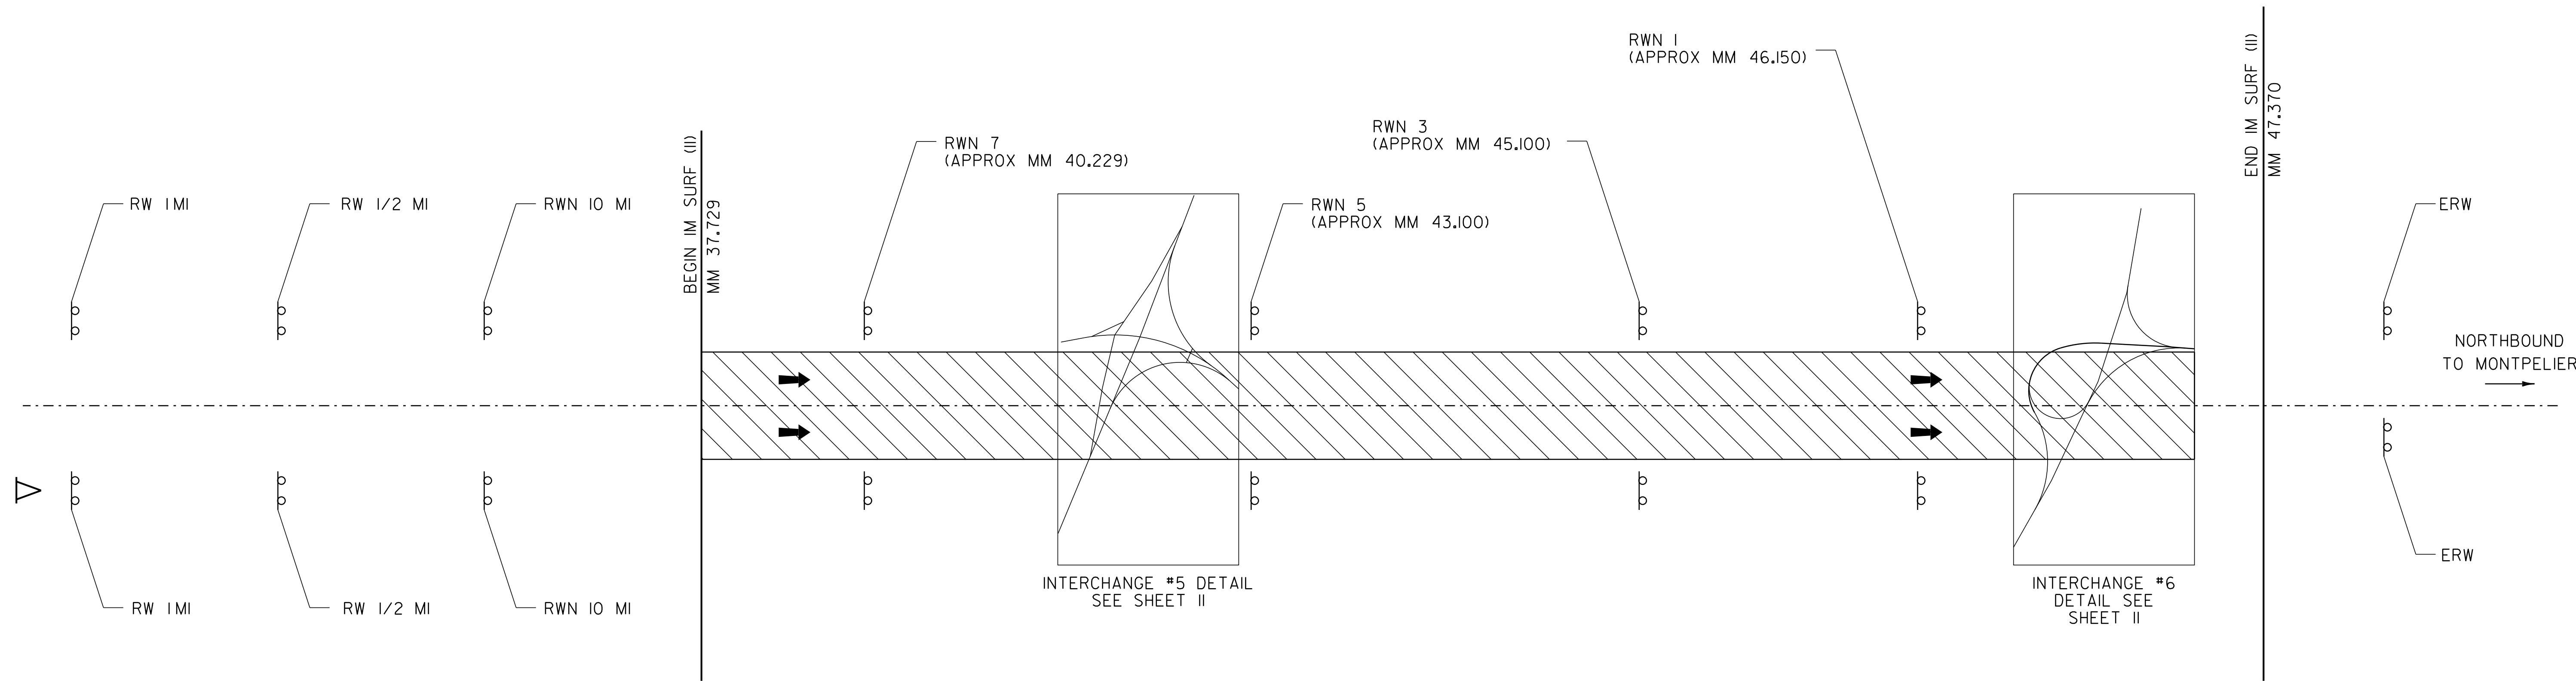

LEGEND

- RWN = ROAD WORK NEXT (X MILES)
- ERW = END ROAD WORK
- RW 1 MI = ROAD WORK IN 1 MILE
- RW 1/2 MI = ROAD WORK IN 1/2 MILE

 = PORTABLE CHANGEABLE MESSAGE SIGN

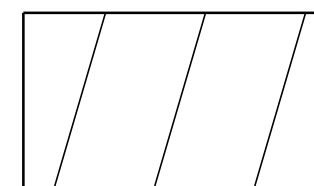 = WORK AREA

 = DIRECTION OF TRAFFIC FLOW

NOT TO SCALE

**CONSTRUCTION
APPROACH
SIGNING
SHEET**

PROJECT NAME: BROOKFIELD-BERLIN
PROJECT NUMBER: IM SURF (II)

FILE NAME: ...08A152\...08A152.dgn
PROJECT LEADER: DOMEY
DESIGNED BY: HUNT
IPARM FILE NAME: 08A152_10.i

PLOT DATE: 31-OCT-2011
DRAWN BY: HUNT
CHECKED BY: PAVT MGMT
SHEET II OF 15