



TYPICAL MAINLINE MARKING PLAN

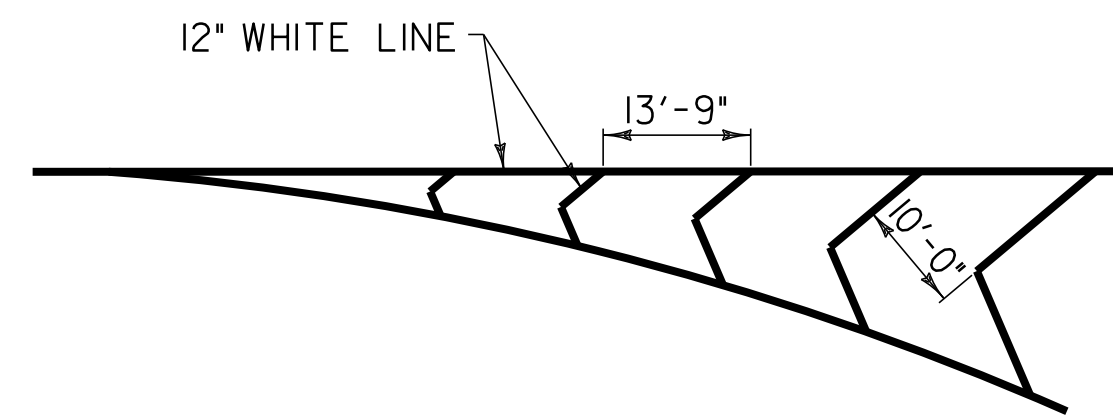

GORE MARKING DETAIL

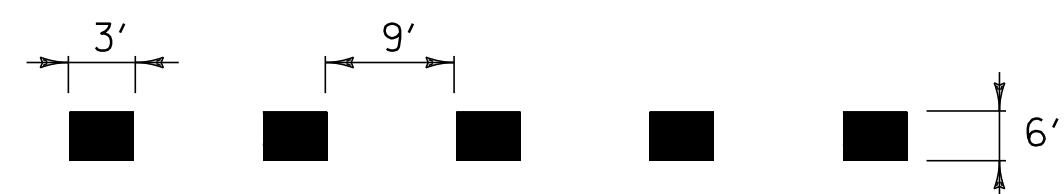

DOTTED LINE (WHITE) *



SOLID LINE (WHITE OR YELLOW)



CHANNELIZING LINE (WHITE)

PAVEMENT MARKING LINE DETAILS


* TO BE INSTALLED ONLY AT THE DIRECTION OF THE RESIDENT ENGINEER

LEGEND



NOTES:

1. TWO (2) APPLICATIONS OF FINAL PAVEMENT MARKINGS WILL BE REQUIRED ON ALL ALTERNATIVE TREATMENTS. THE FIRST APPLICATION WILL BE IMMEDIATELY FOLLOWING PLACEMENT OF THE WEARING COURSE. THE SECOND AND FINAL APPLICATION WILL BE APPLIED NO SOONER THAN 14 CALENDER DAYS AFTER THE FIRST APPLICATION, AND NO LATER THAN OCTOBER 30, 2009.

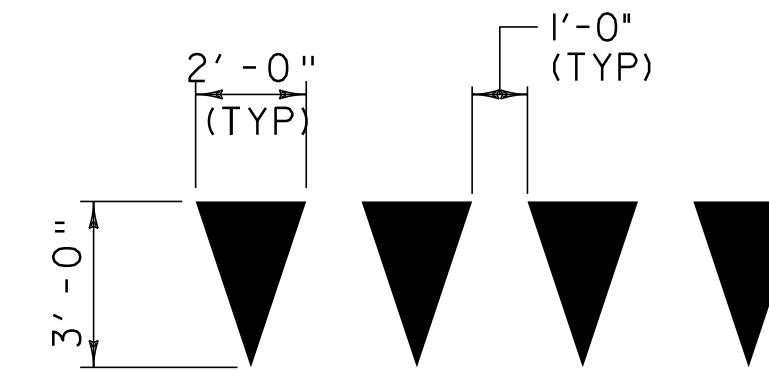

YIELD LINE DETAILS

NOTE:

1. EACH TRIANGLE SHALL BE PAID AS ONE EACH ITEM 646.30 LETTER OR SYMBOL.

NOT TO SCALE

PAVEMENT MARKING DETAIL SHEET	PROJECT NAME: BROOKFIELD-WILLIAMSTOWN-BERLIN	
	PROJECT NUMBER: IM SURF (II)	
	FILE NAME: ...08A152\...08A152.dgn	PLOT DATE: 31-OCT-2011
	PROJECT LEADER: DOMEY	DRAWN BY: HUNT
DESIGNED BY: HUNT	CHECKED BY: PAVT MGMT	
IPARM FILE NAME: 08A152_I2.i	SHEET 13	OF 15