


I89 NB Brookfield-Williamstown-Berlin IM SURF(11) (2009)

Profiled 11/3/08

Travel Lane Avg. IRI = 64.5 Pass Lane Avg. IRI = 59.1

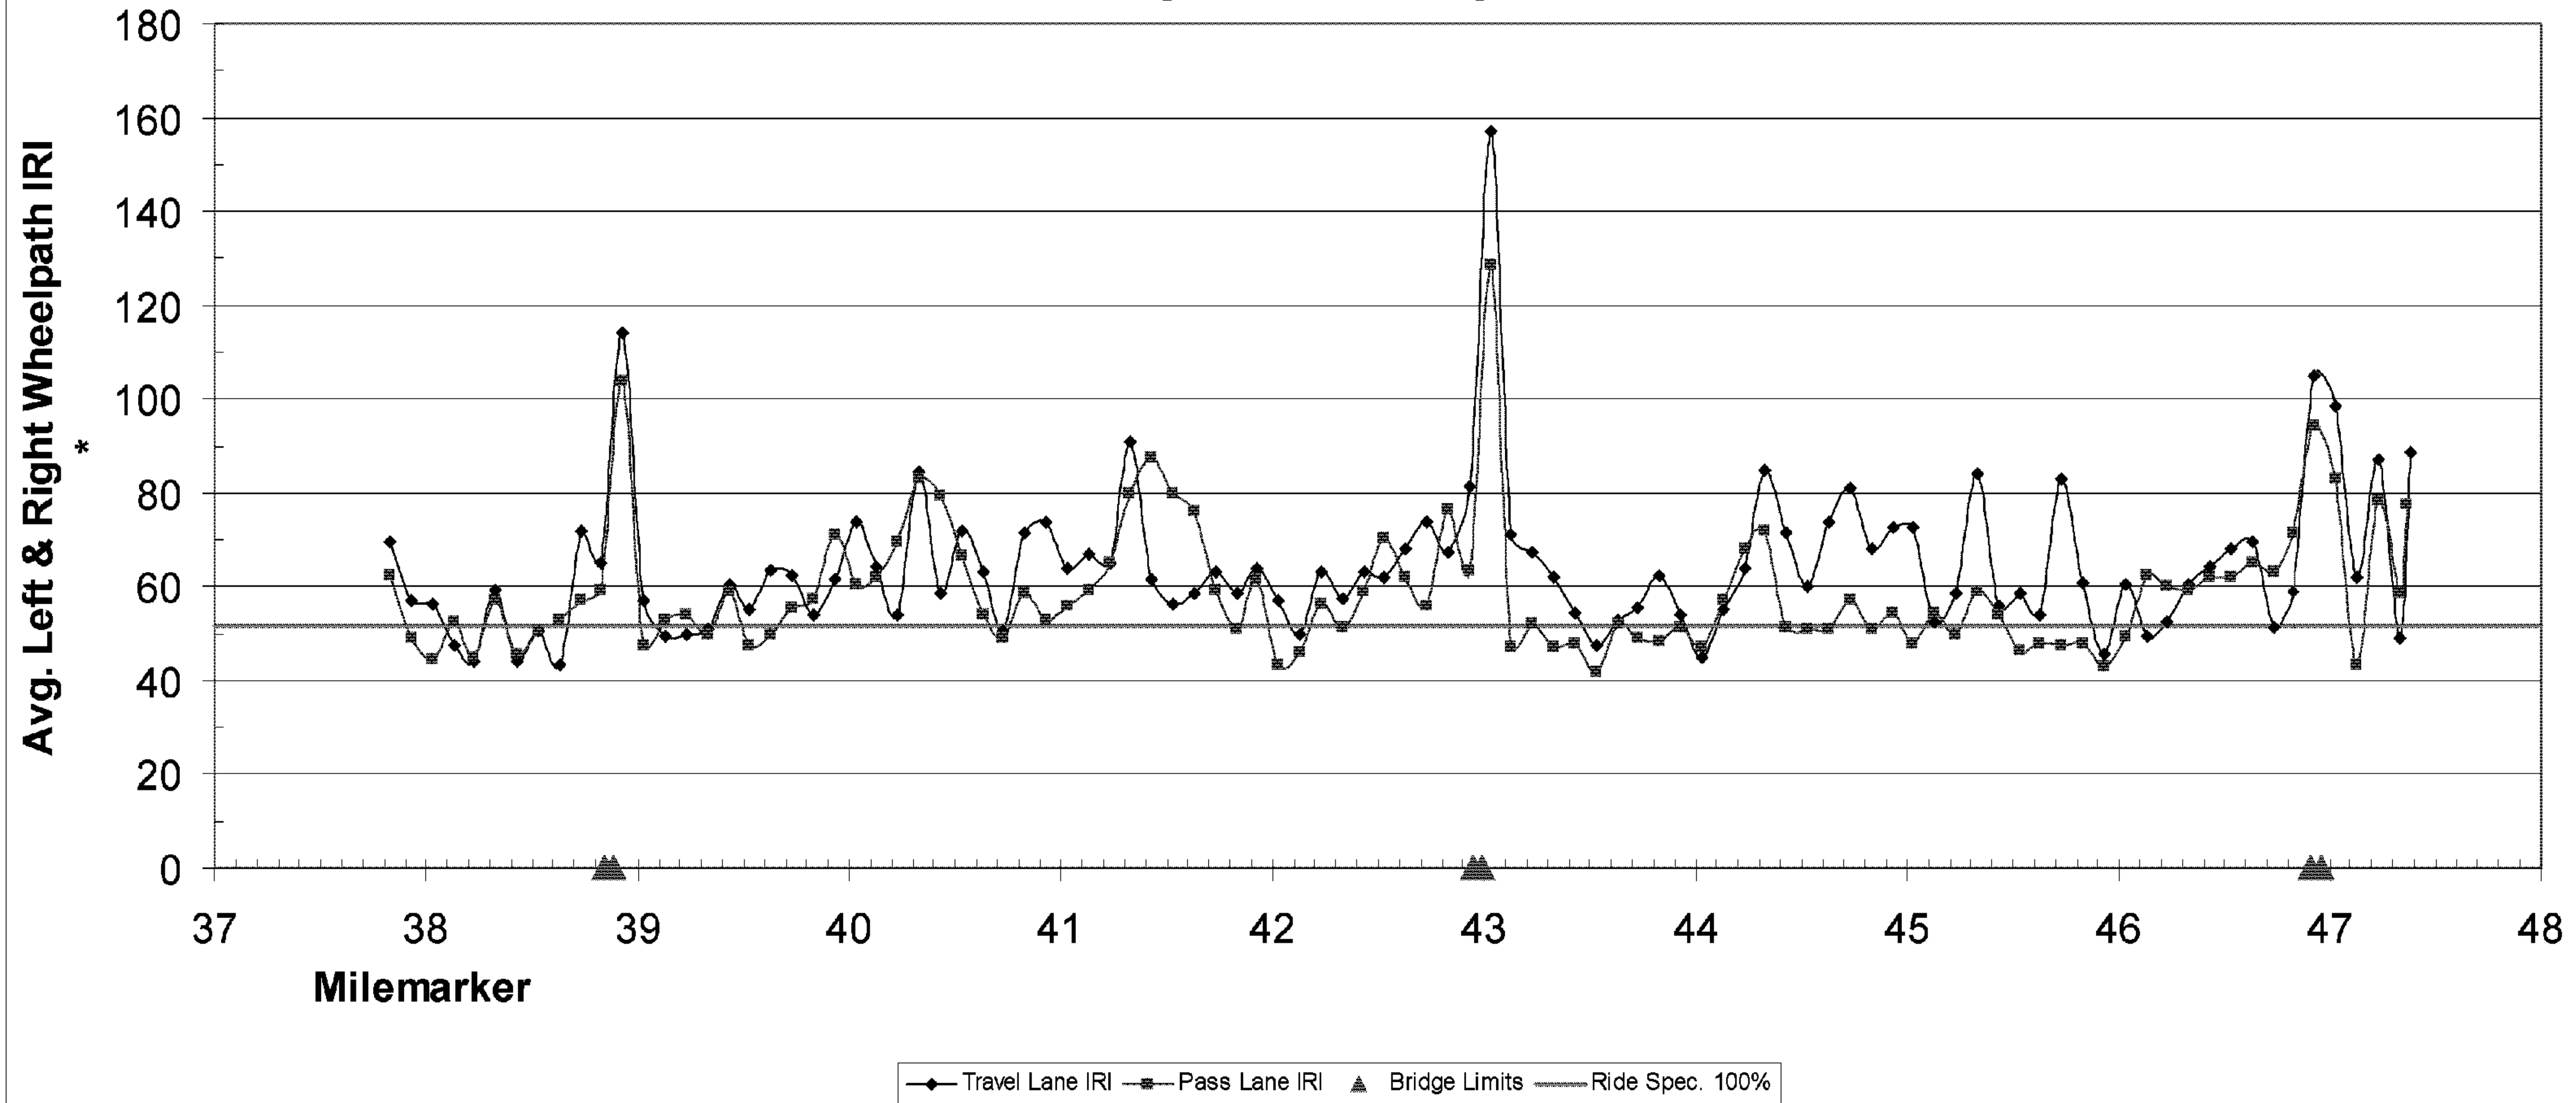

FOR INFORMATIONAL PURPOSES ONLY

ROUGHNESS DATA INFORMATION SHEET	PROJECT NAME: BROOKFIELD-BERLIN
	PROJECT NUMBER: IM SURF (II)
	FILE NAME: ...08A152\...08A152.dgn
	PLOT DATE: 09-JUN-2009
PROJECT LEADER: DOMEY	DRAWN BY: HUNT
DESIGNED BY: HUNT	CHECKED BY: PAVT MGMT
IPARM FILE NAME: 08A152_13_1	SHEET 14 OF 15