


I89 NB Brookfield-Williamstown-Berlin IM SURF(11) (2009)
 Profiled 11/3/08

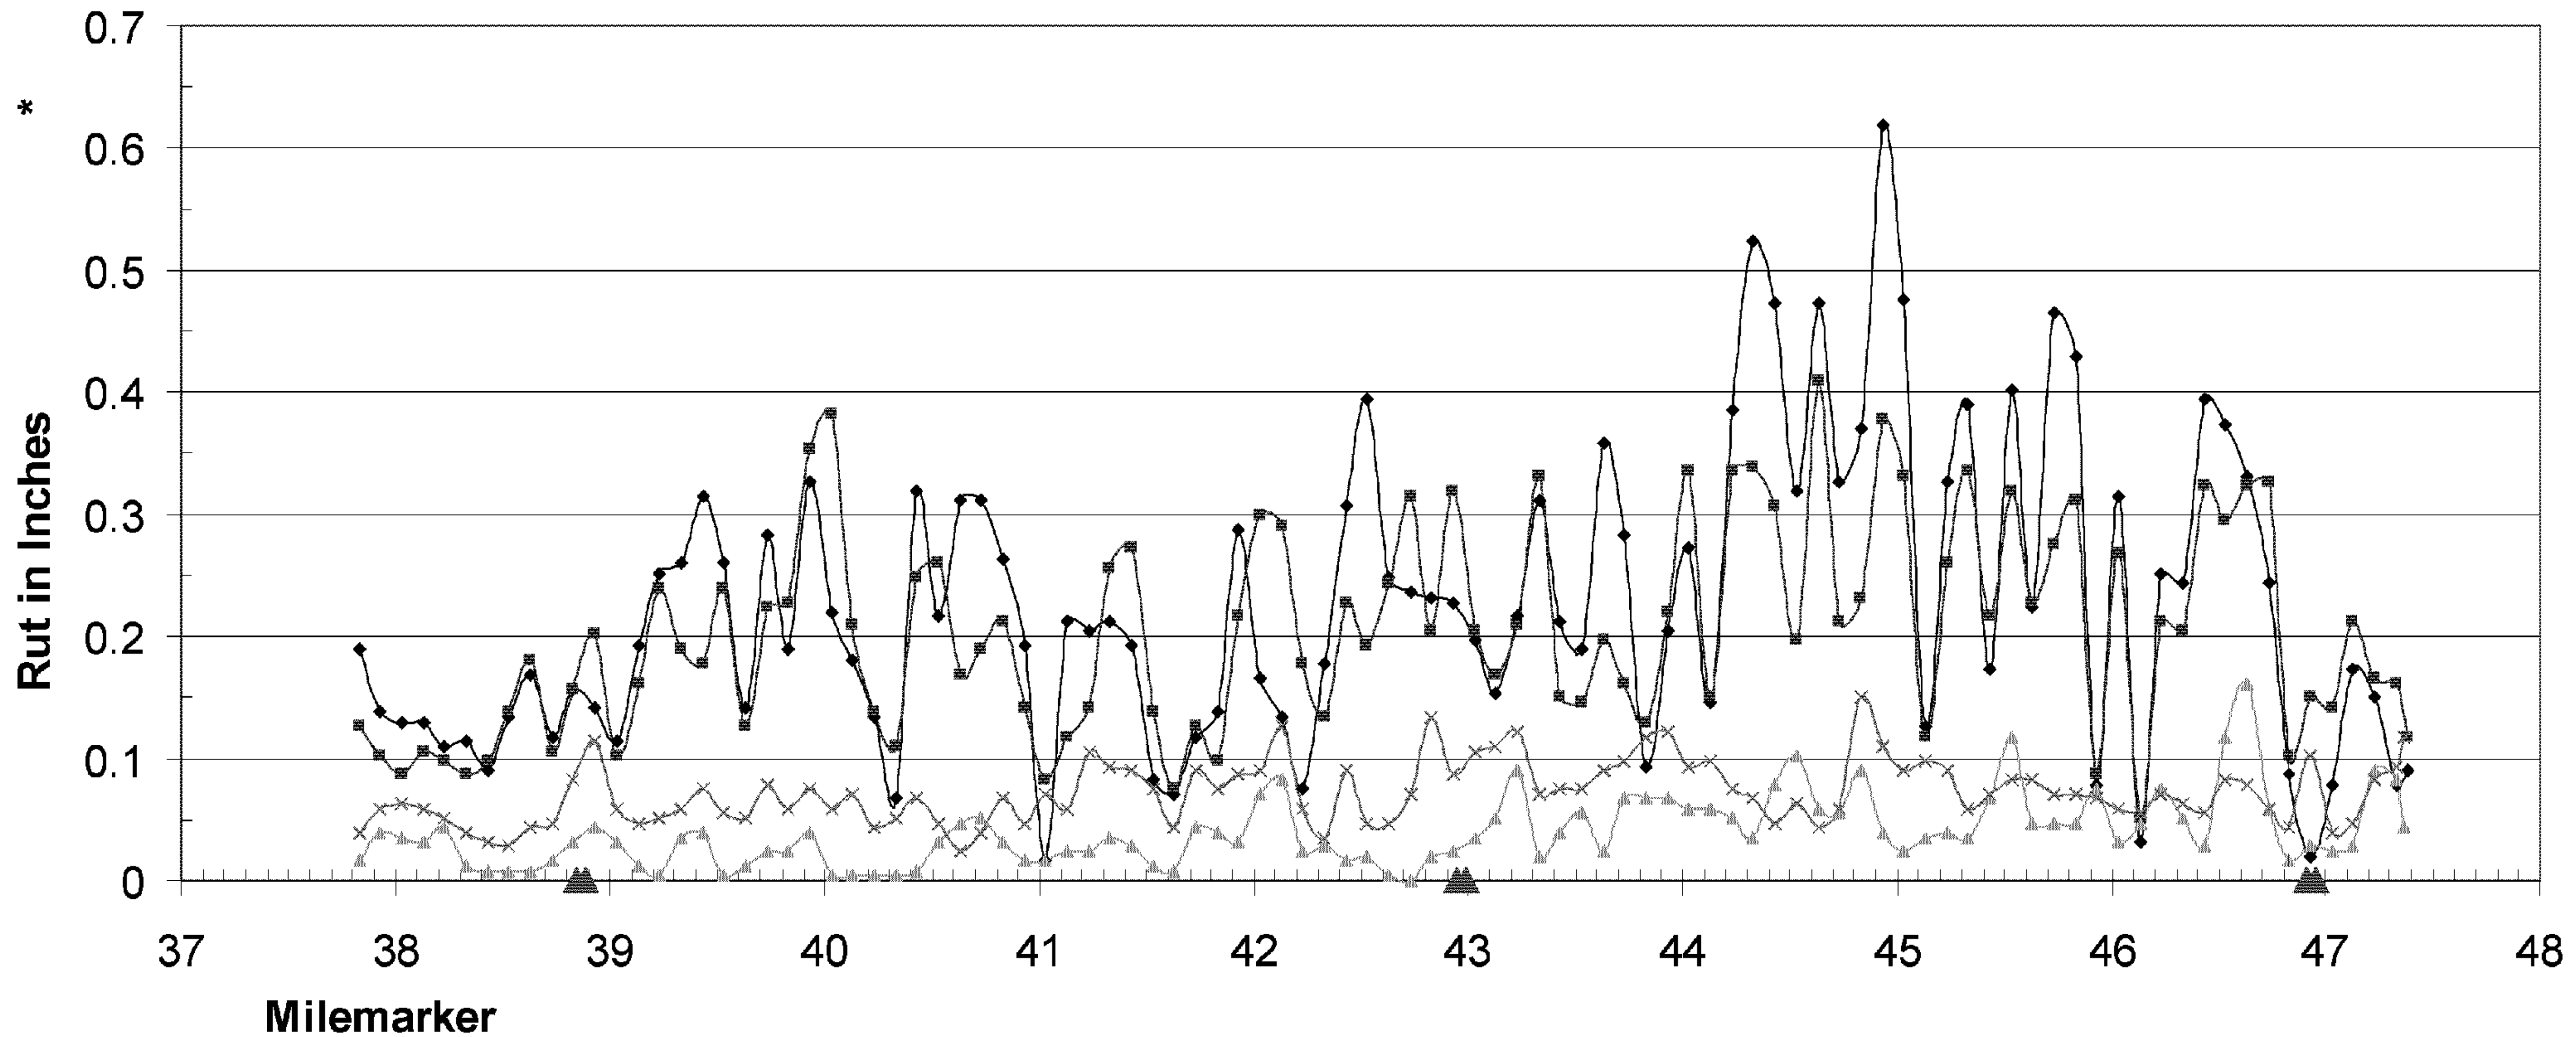

◆ Travel Lane LWP Rut
 ■ Travel Lane RWP Rut
 ▲ Pass Lane LWP Rut
 × Pass Lane RWP Rut
 ▲ Bridge Limits

FOR INFORMATIONAL PURPOSES ONLY

RUTTING DATA INFORMATION SHEET	PROJECT NAME: BROOKFIELD-BERLIN	PLOT DATE: 09-JUN-2009
	PROJECT NUMBER: IM SURF (II)	DRAWN BY: HUNT
	FILE NAME: ...08A152\...08A152.dgn	CHECKED BY: PAVT MGMT
	DESIGNED BY: HUNT	SHEET 15 OF 15
	IPARM FILE NAME: 08A152_14_1	