



**TYPICAL RAMP SECTION**

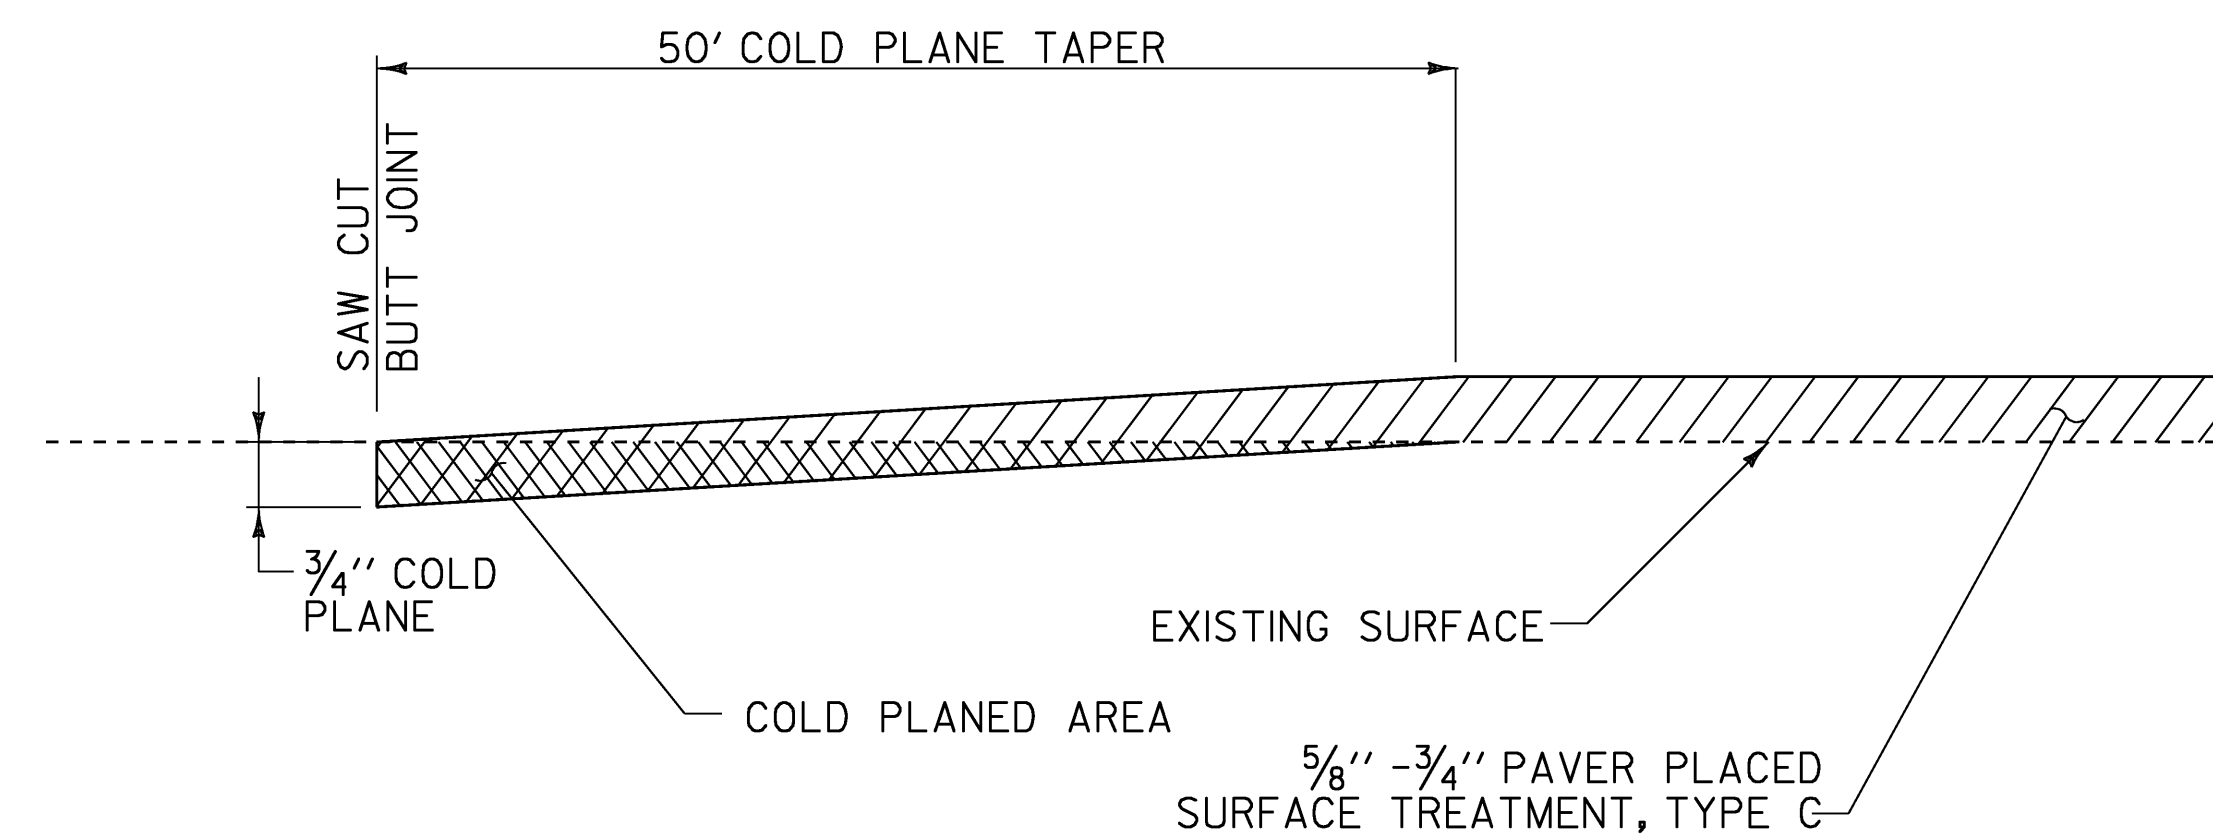

**COLD PLANE DETAIL AT RAMPS**

NOTES:  
1. SURFACE PREPARATION IS REQUIRED ON THE RAMP.

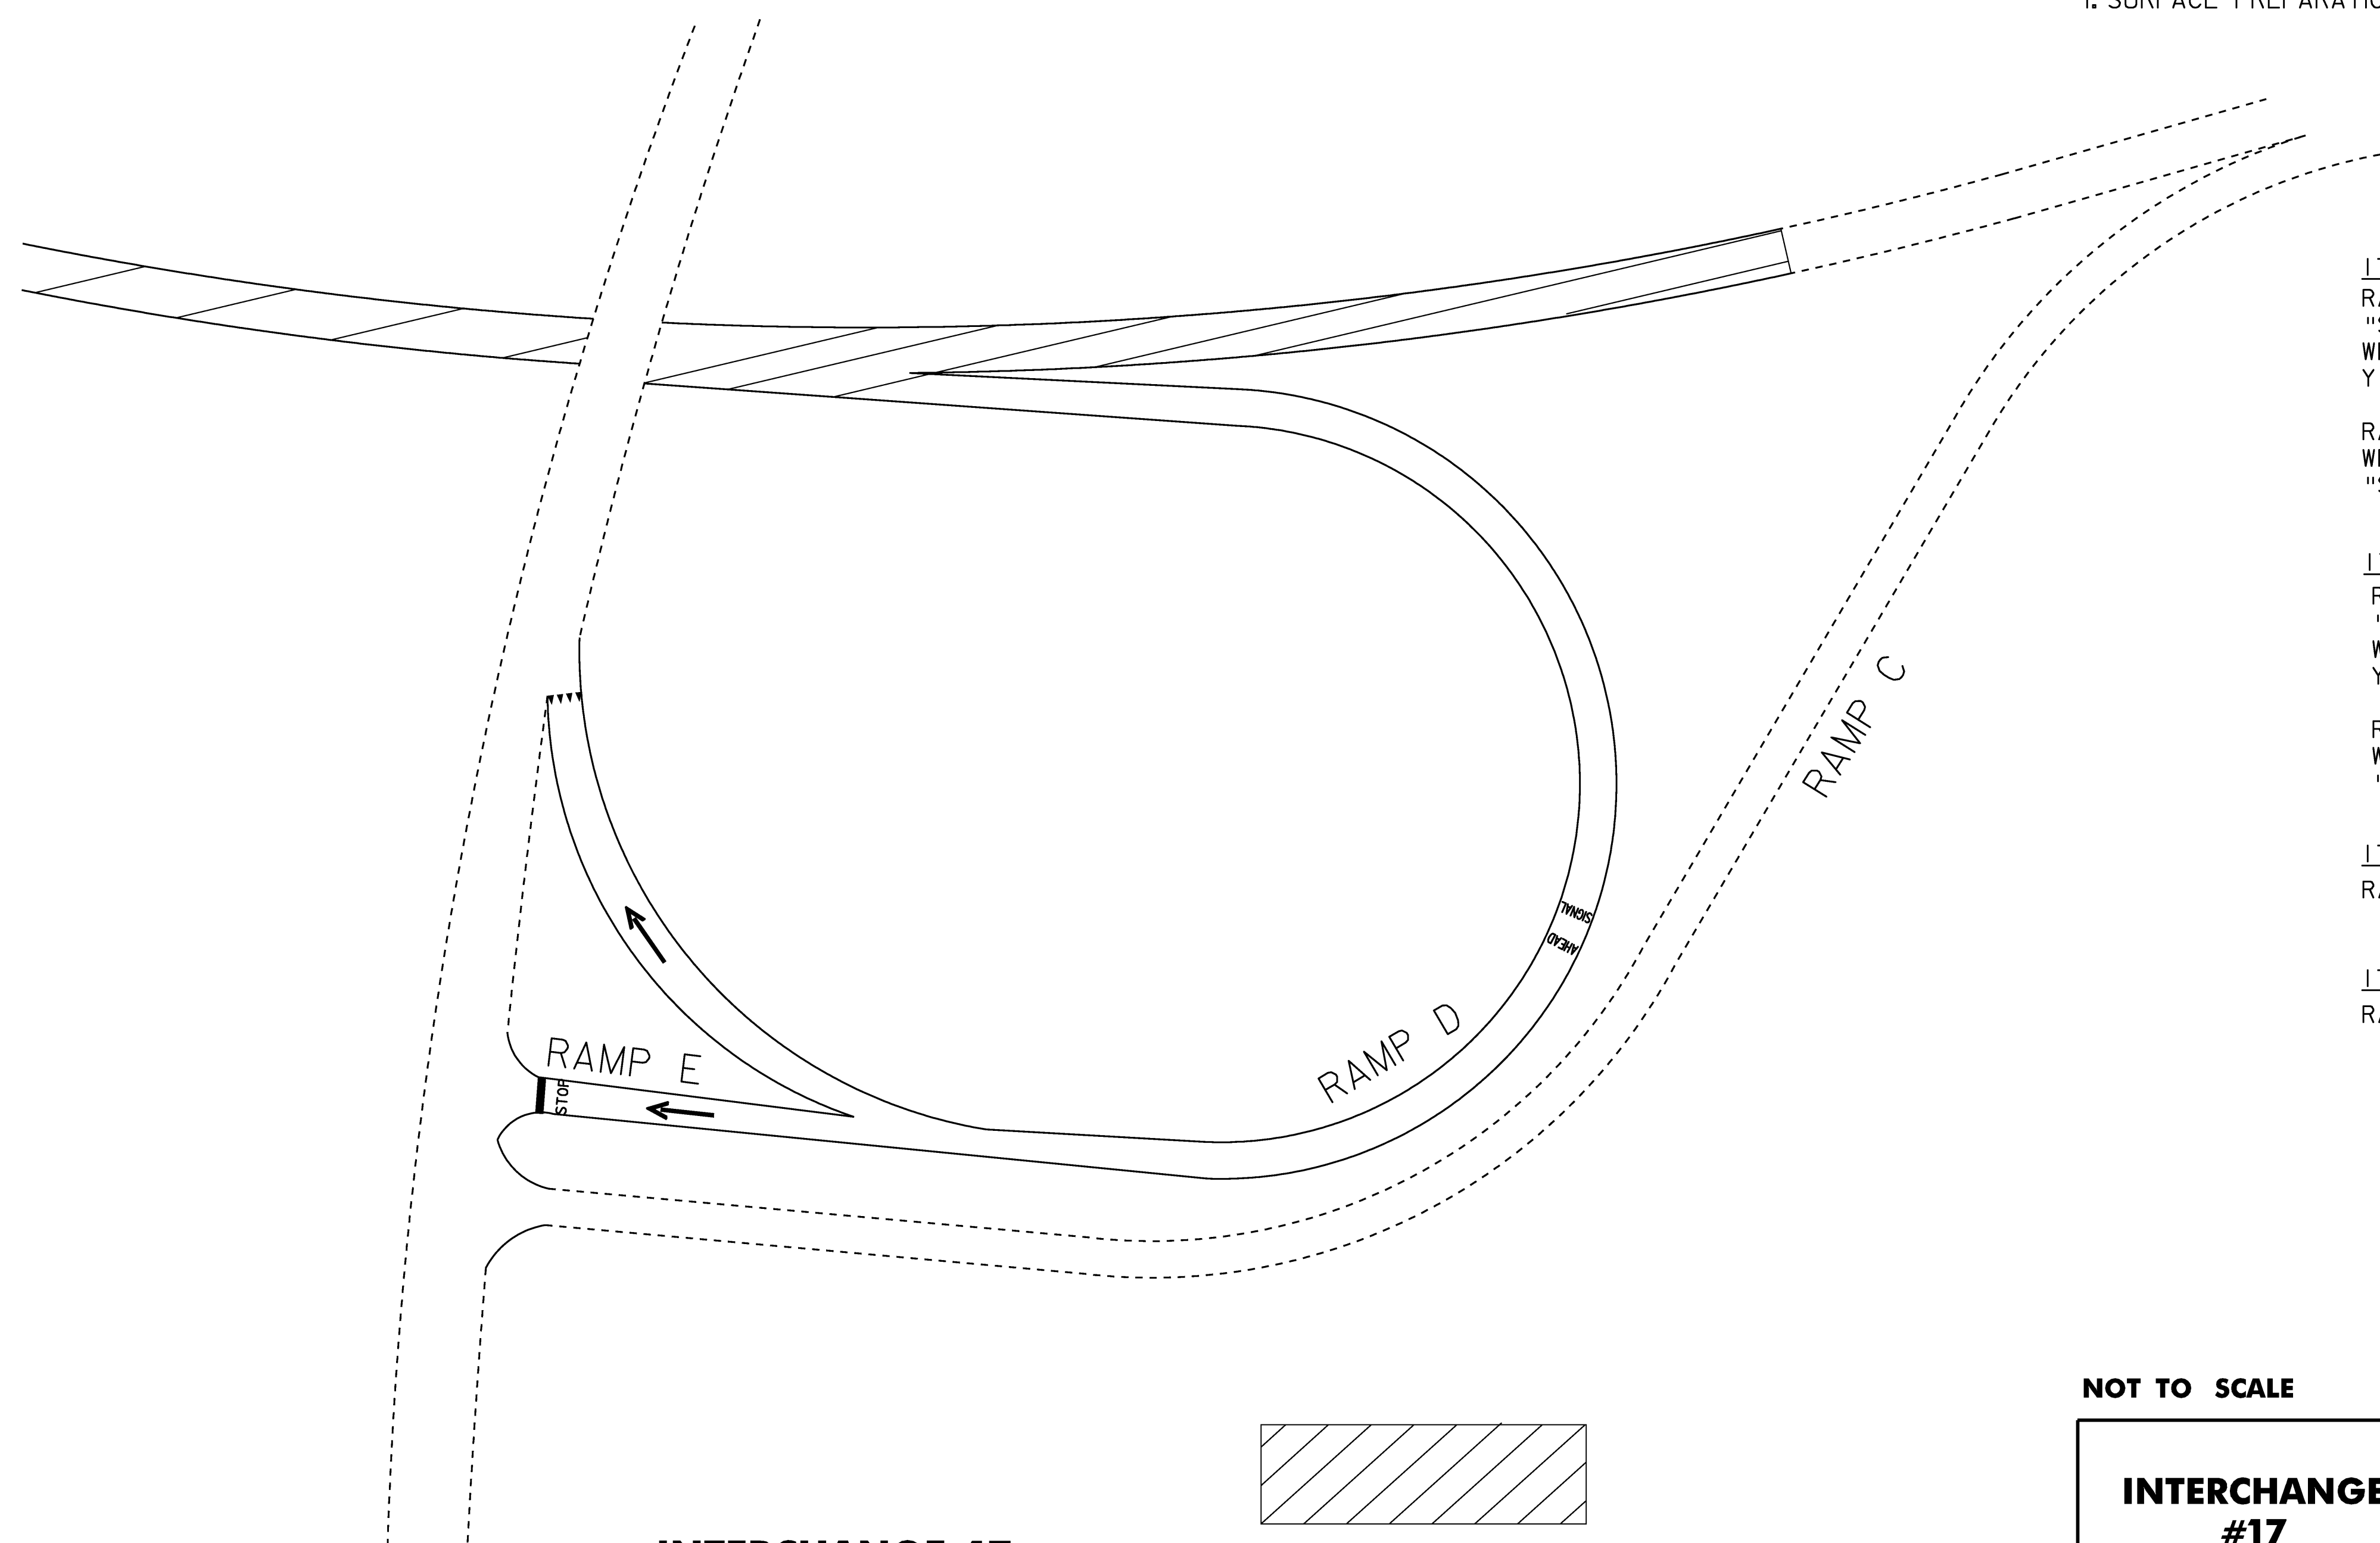

ITEM 646.30 LETTER OR SYMBOL  
RAMP D  
"SIGNAL AHEAD"  
WRONG WAY ARROW  
YIELD MARKINGS

RAMP E  
WRONG WAY ARROW  
"STOP"


ITEM 646.690 TEMPORARY LETTER OR SYMBOL  
RAMP D  
"SIGNAL AHEAD"  
WRONG WAY ARROW  
YIELD MARKINGS

RAMP E  
WRONG WAY ARROW  
"STOP"

ITEM 646.26 24" STOP BAR  
RAMP E

ITEM 646.680 TEMPORARY 24" STOP BAR  
RAMP E

**INTERCHANGE 17**

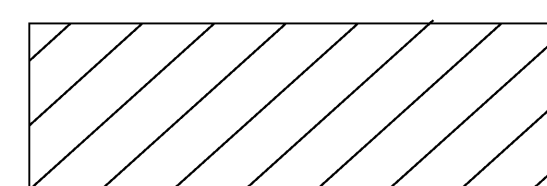

**PROJECT AREA**

NOT TO SCALE

**INTERCHANGE  
#17  
DETAIL SHEET**

PROJECT NAME: COLCHESTER  
PROJECT NUMBER: IM SURF(12)

FILE NAME: P08al54.dgn  
PROJECT LEADER: T. DOMEY  
DESIGNED BY: JLR  
PLOT FILE: p08al54id17.1

PLOT DATE: 29-MAY-2009  
DRAWN BY: JLR  
CHECKED BY: KML  
SHEET 6 OF 11