



TYPICAL MAINLINE MARKING PLAN
NOT TO SCALE

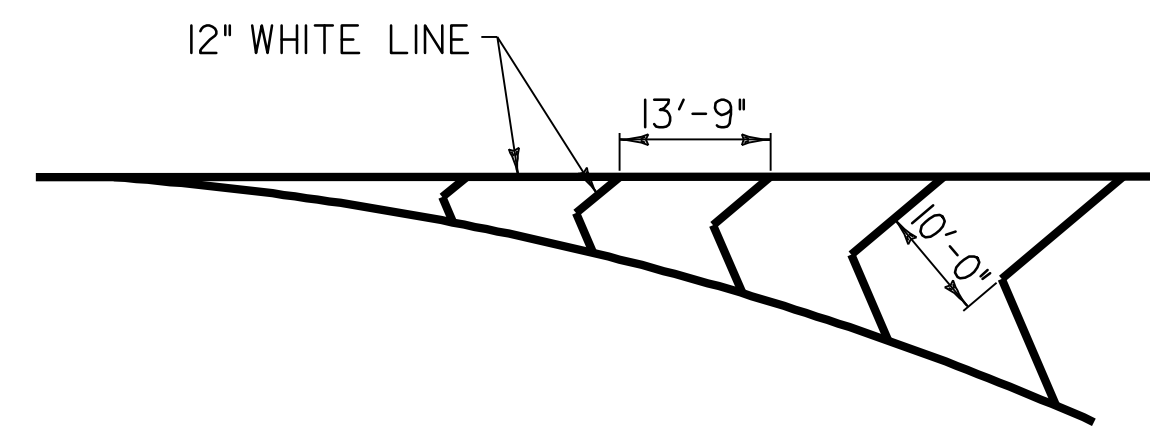

GORE MARKING DETAIL
NOT TO SCALE

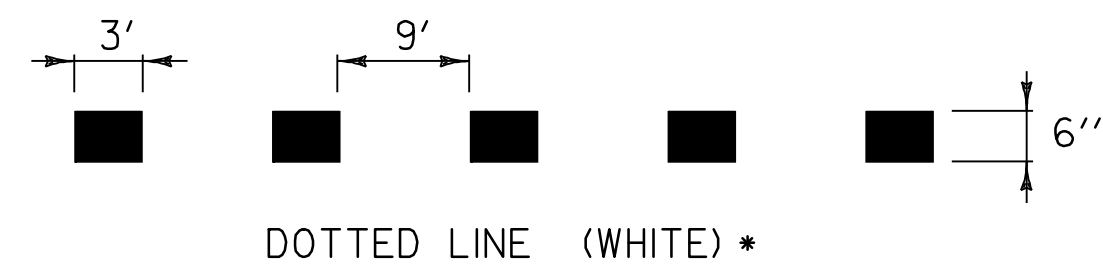

DOTTED LINE (WHITE) *



SOLID LINE (WHITE OR YELLOW)



CHANNELIZING LINE (WHITE)

PAVEMENT MARKING LINE DETAILS
NOT TO SCALE

* TO BE INSTALLED ONLY AT THE DIRECTION OF THE RESIDENT ENGINEER

NOTES:

1. TWO (2) APPLICATIONS OF FINAL PAVEMENT MARKINGS WILL BE REQUIRED ON BOTH ALTERNATIVE TREATMENTS. THE FIRST APPLICATION WILL BE IMMEDIATELY FOLLOWING PLACEMENT OF THE SURFACE TREATMENT. THE SECOND AND FINAL APPLICATION WILL BE APPLIED NO SOONER THAN 14 CALENDER DAYS AFTER THE FIRST APPLICATION, AND NO LATER THAN OCT. 15, 2010.

LEGEND

← DIRECTION OF TRAFFIC FLOW

PAVEMENT MARKING DETAIL SHEET

PROJECT NAME: WATERFORD - LYNDON
PROJECT NUMBER: IM SURF (14)

FILE NAME: p08a172.dgn
PROJECT LEADER: DOMEY
DESIGNED BY: WILDER
IPARM FILE NAME: p08a172#13.1

PLOT DATE: 18-MAR-2010 15:55
DRAWN BY: WILDER
CHECKED BY: PAVT MGMT
SHEET 13 OF 17