


I91 NB Waterford-St.J-Lyndon IM SURF(14) (2009)

Profiled 11/3/08,12/3/08

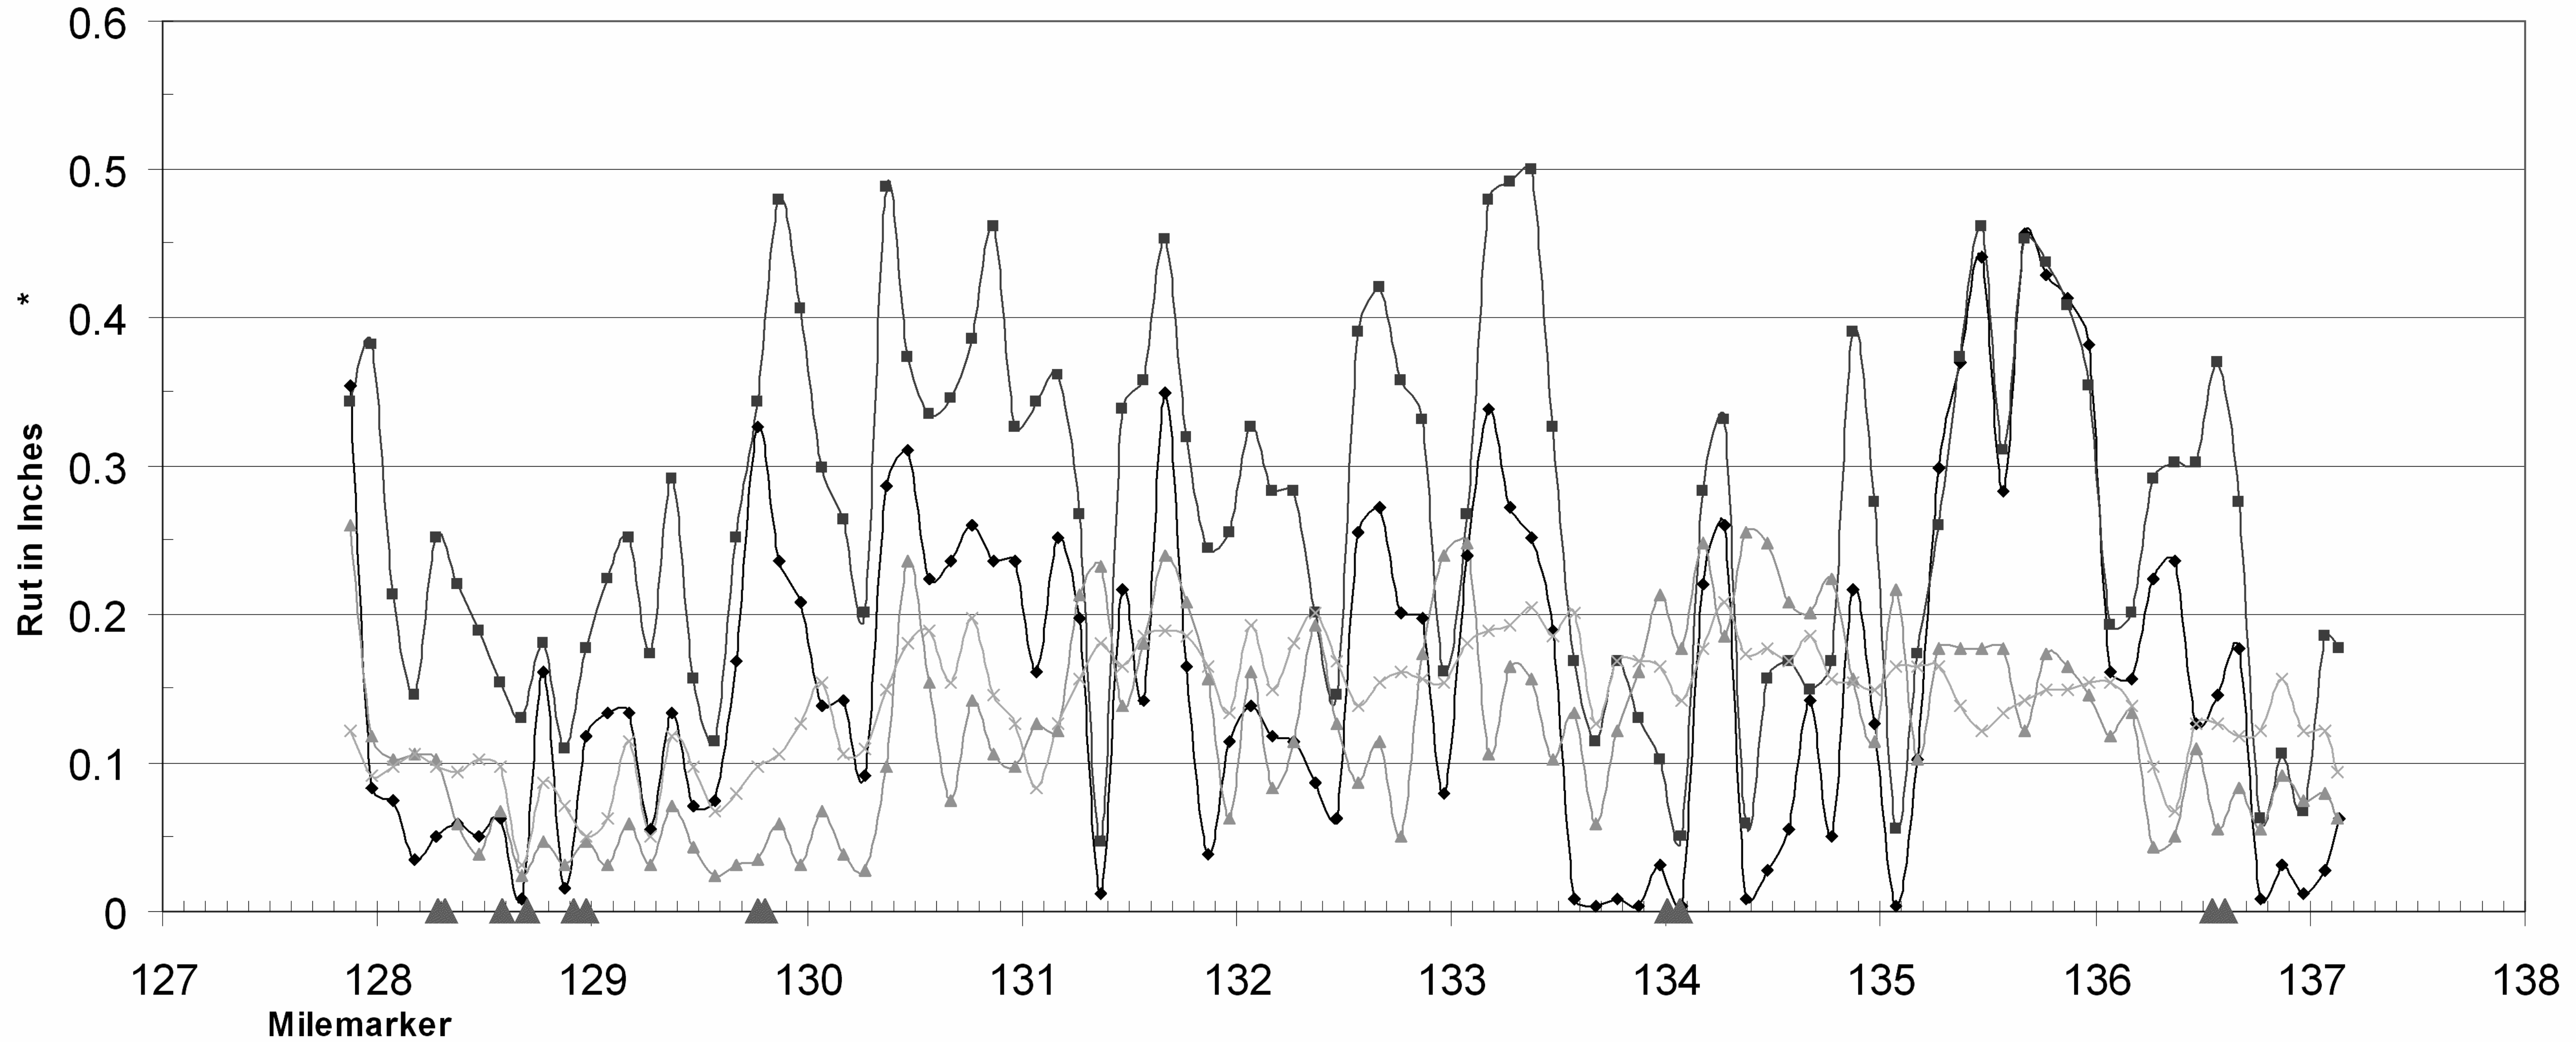

◆ Travel Lane LWP Rut
 ■ Travel Lane RWP Rut
 ▲ Pass Lane LWP Rut
 × Pass Lane RWP Rut
 ▲ Bridge Limits

FOR INFORMATIONAL PURPOSES ONLY

**RUTTING
DATA
INFORMATION
SOUTHBOUND**

PROJECT NAME: WATERFORD - LYNDON
PROJECT NUMBER: IM SURF (14)

FILE NAME: 08a172\p08a172.dgn
PROJECT LEADER: DOMEY
DESIGNED BY: WILDER
IPARM FILE NAME: p08a172*17.1

PLOT DATE: 18-MAR-2010 15:55
DRAWN BY: WILDER
CHECKED BY: PVMT MGMT
SHEET 17 OF 17