



VW-285

BLACK TEXT & BORDER (NON-REFL)
WITH YELLOW BACKGROUND (REFL)

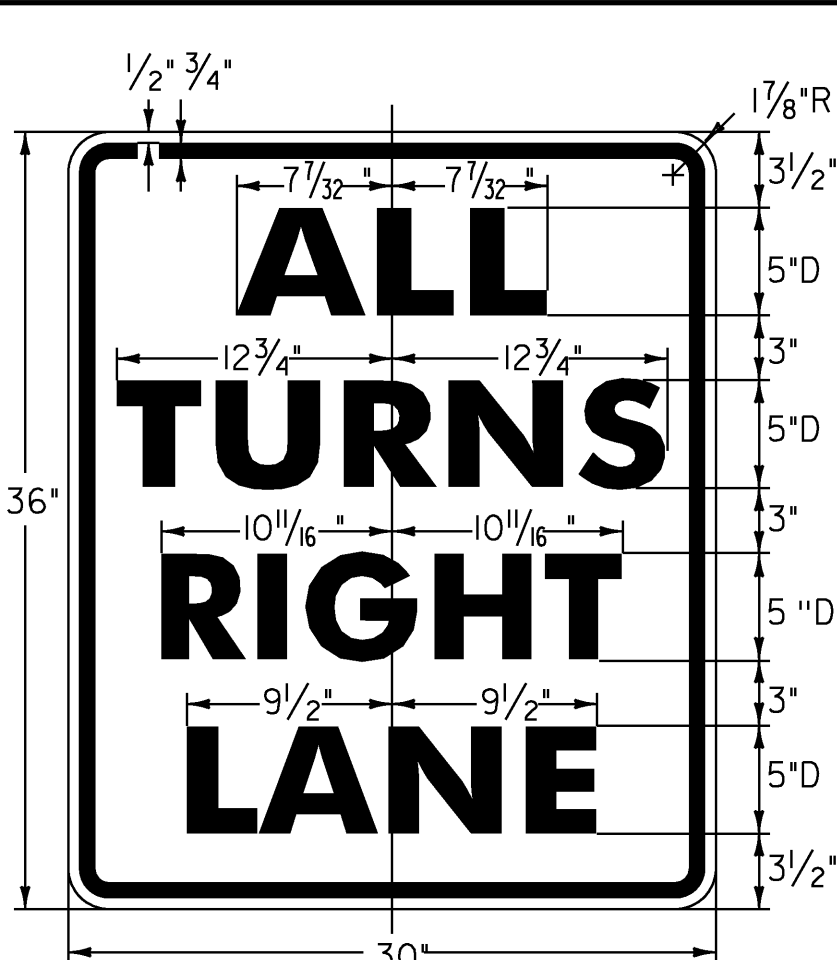


VR-428

BLACK TEXT & BORDER (NON-REFL)
WITH WHITE BACKGROUND (REFL)

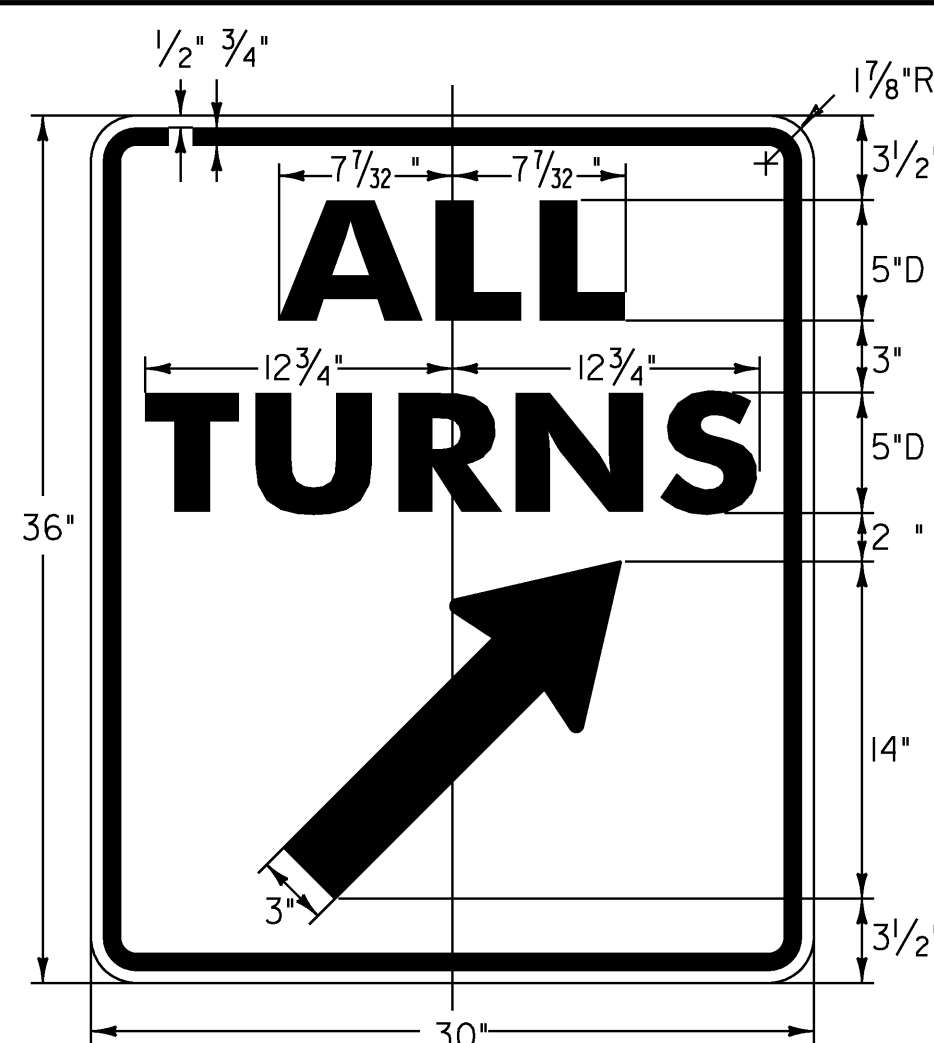

VR-284

BLACK TEXT & BORDER (NON-REFL)
WITH WHITE BACKGROUND (REFL)

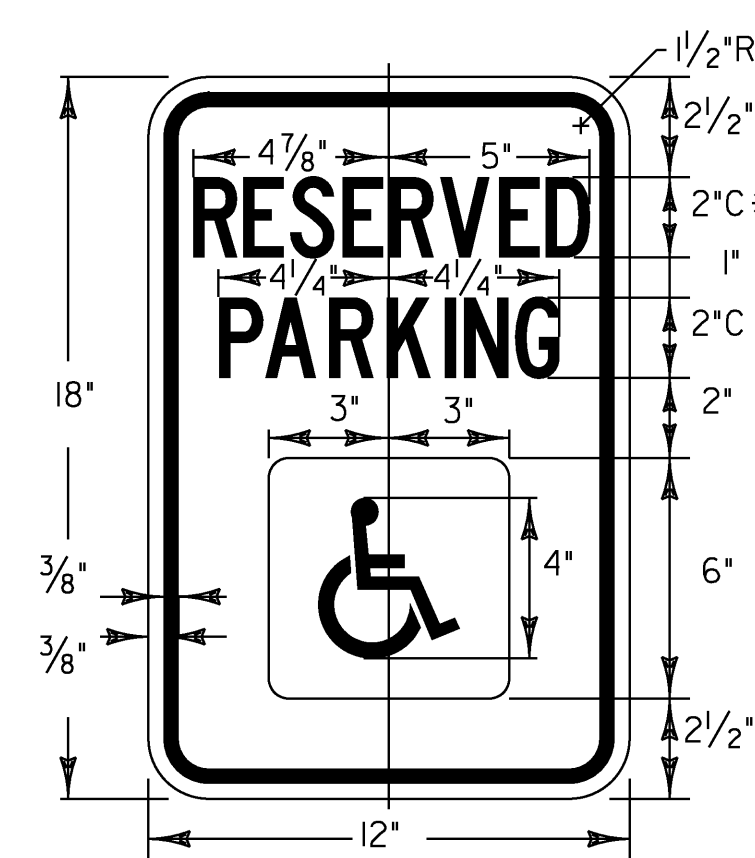


R7-8M

COLORS:
LEGEND AND BORDER-GREEN (REFL)
WHITE SYMBOL ON BLUE BACKGROUND (REFL)
BACKGROUND WHITE (REFL)
* REDUCE SPACING BY 50%




VR-655P

BLACK TEXT & BORDER (NON-REFL)
WITH WHITE BACKGROUND (REFL)

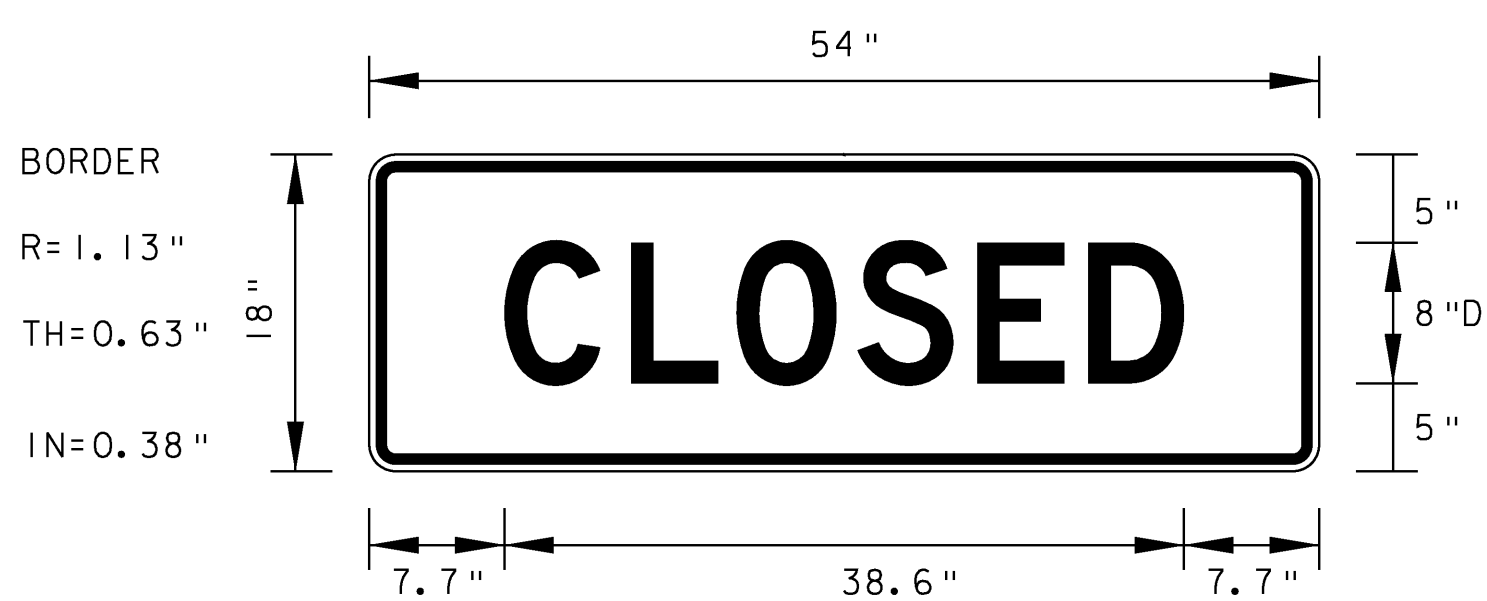


RII-2 (MODIFIED)

WHITE TEXT & BORDER (REFL)
WITH GREEN BACKGROUND (REFL)

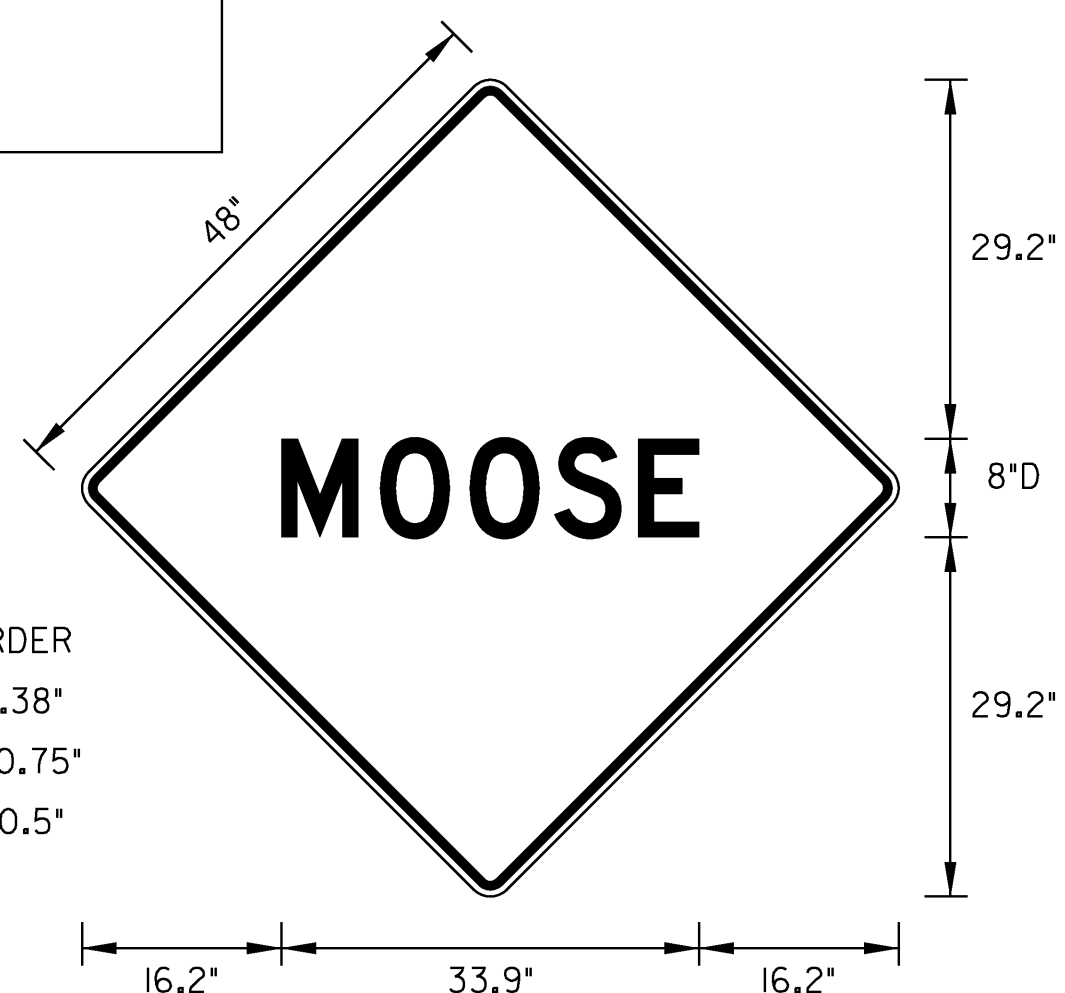


VW-001

BLACK TEXT & BORDER (NON-REFL)
WITH YELLOW BACKGROUND (REFL)

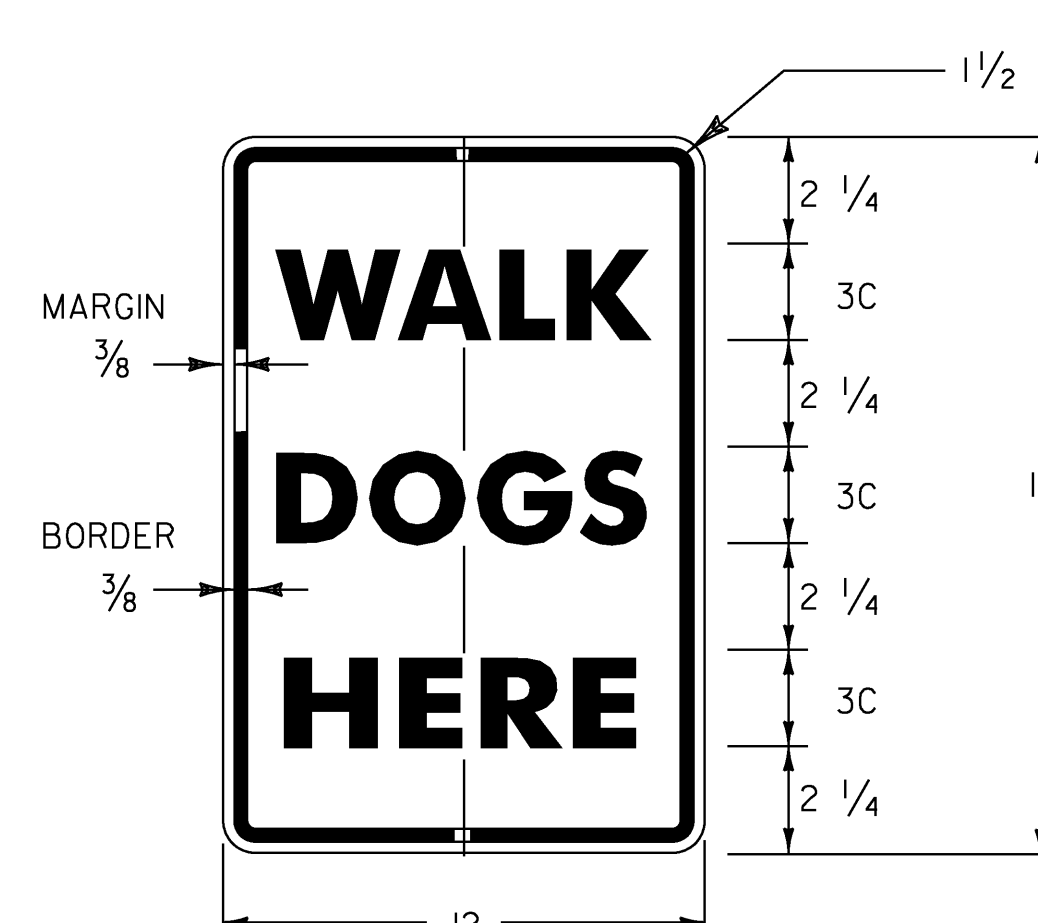

VR-541

BLACK TEXT & BORDER (NON-REFL)
WITH WHITE BACKGROUND (REFL)

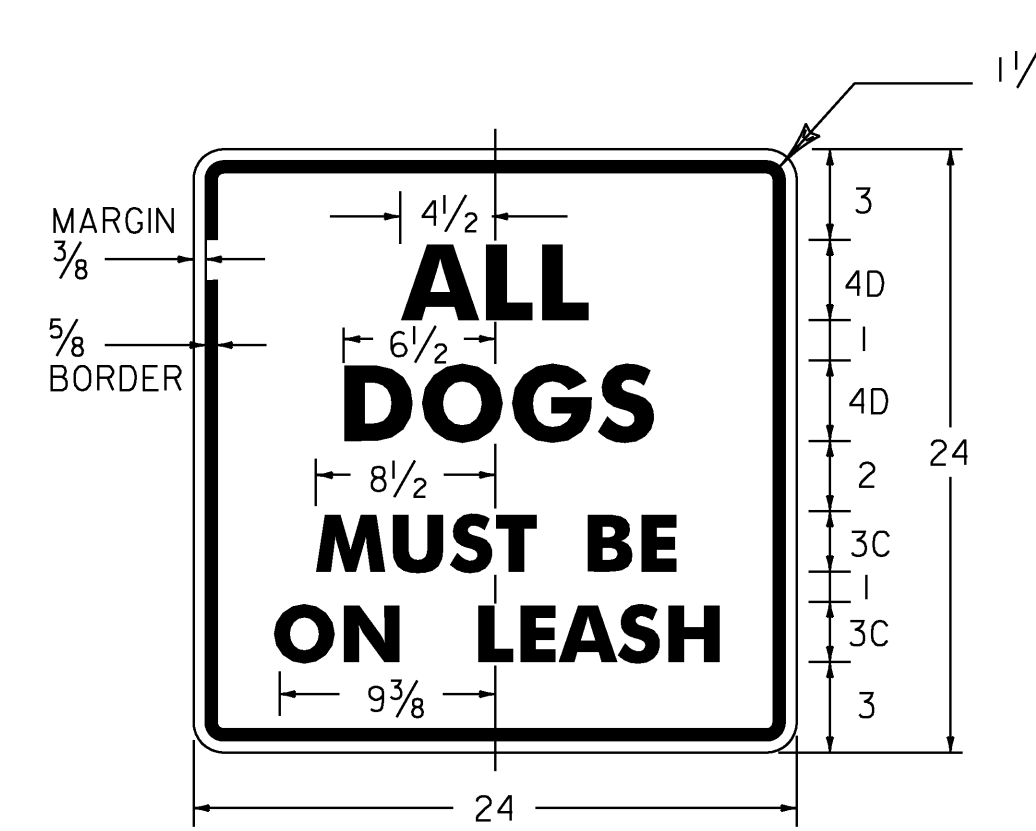


VR-648

BLACK TEXT & BORDER (NON-REFL)
WITH WHITE BACKGROUND (REFL)




VD-243

WHITE TEXT & BORDER (REFL)
WITH GREEN BACKGROUND (REFL)

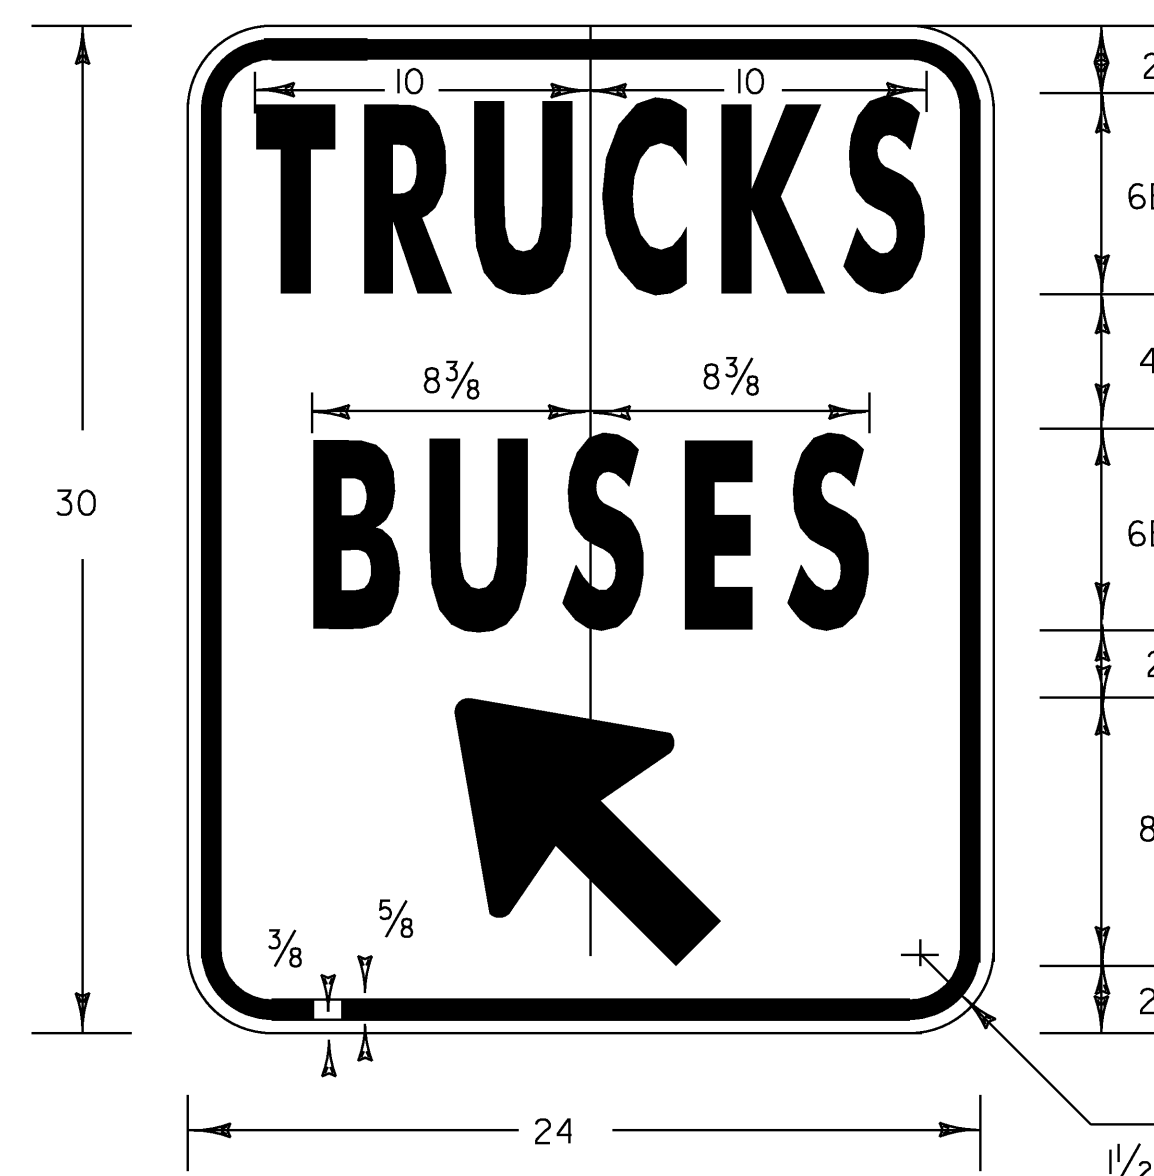


VD-239

WHITE TEXT & BORDER (REFL)
WITH BLUE BACKGROUND (REFL)

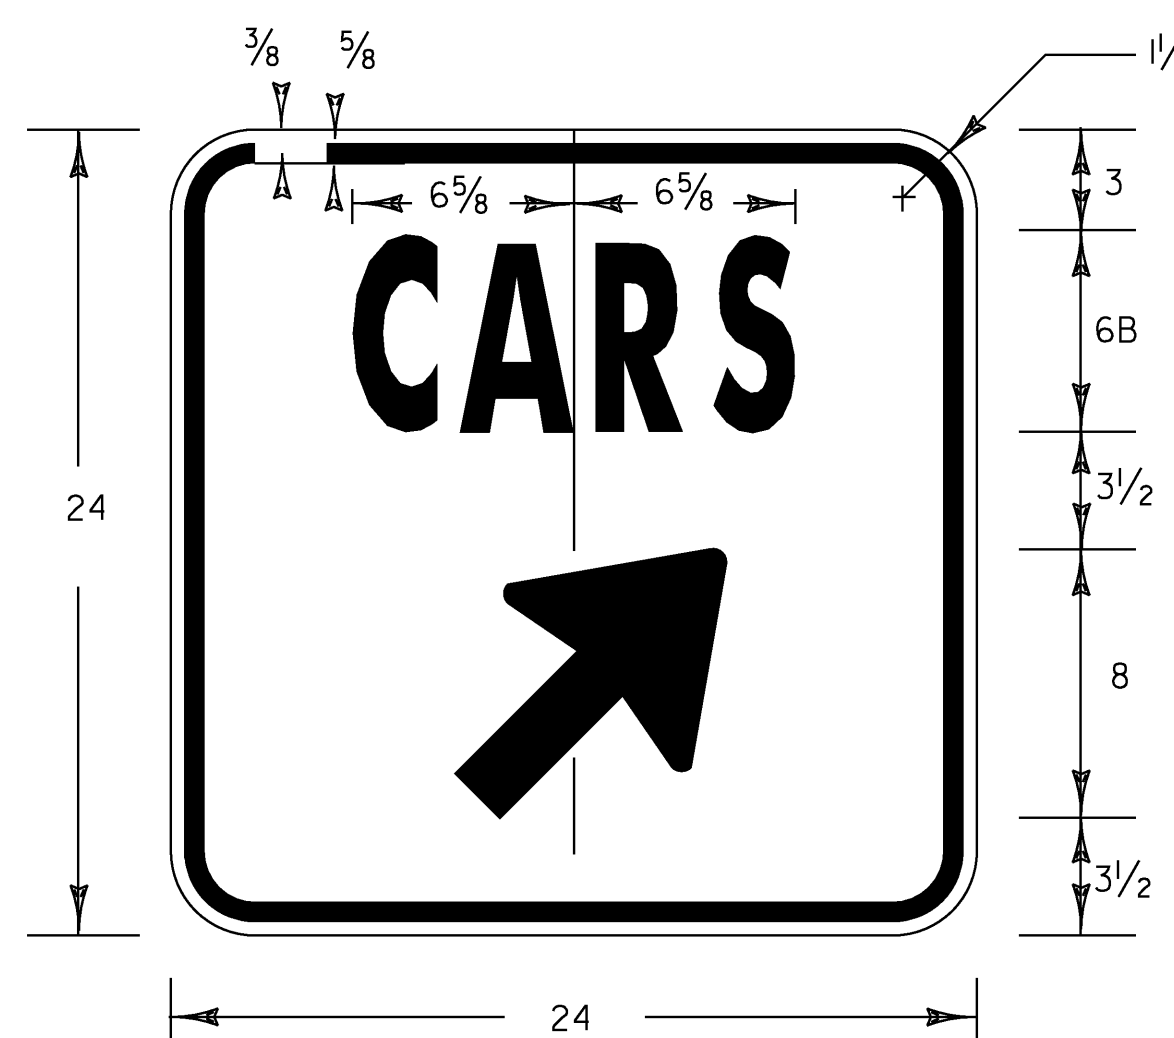


VD-235

WHITE TEXT & BORDER (REFL)
WITH BLUE BACKGROUND (REFL)

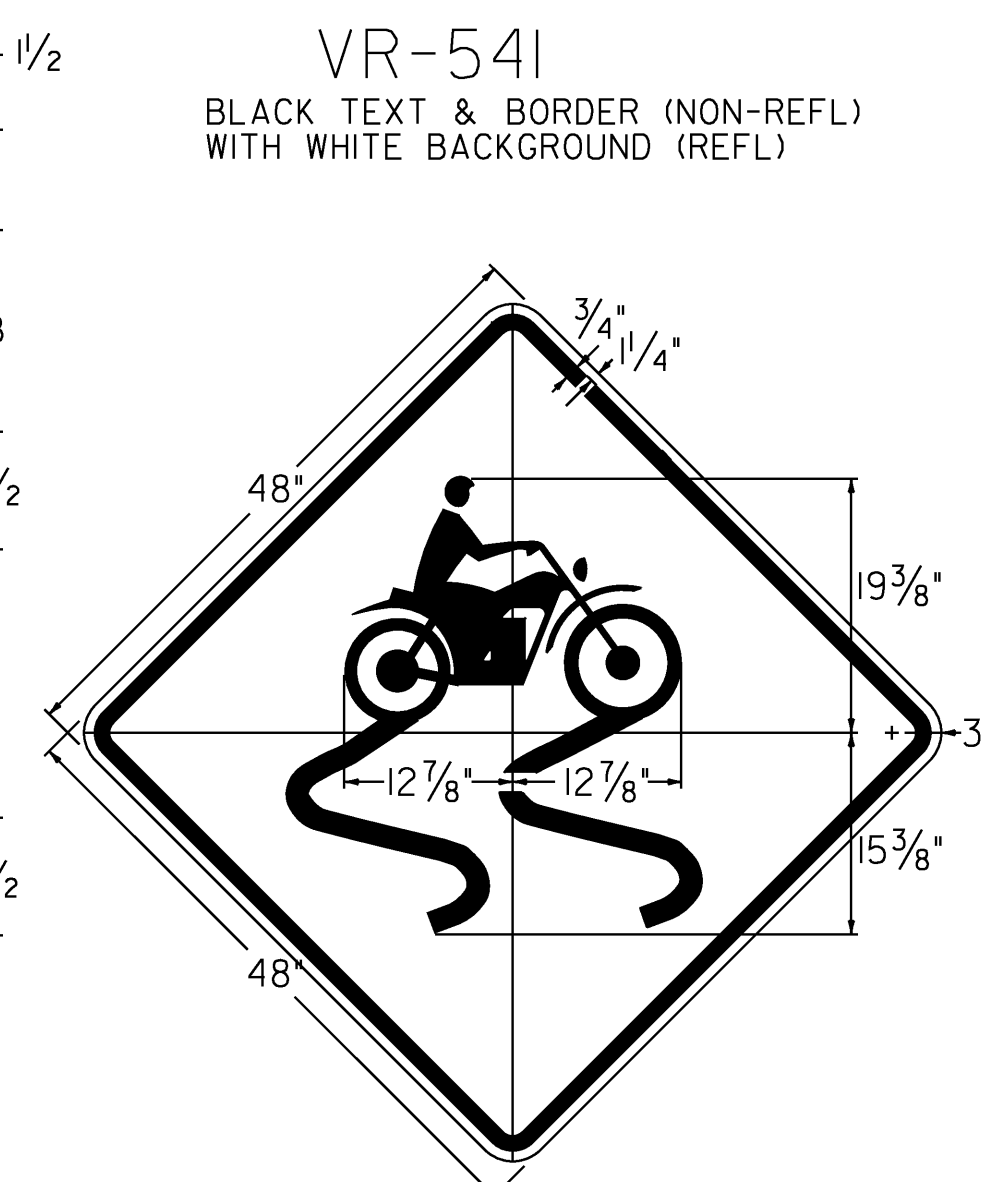

VW-397

BLACK SYMBOL & BORDER
WITH YELLOW BACKGROUND

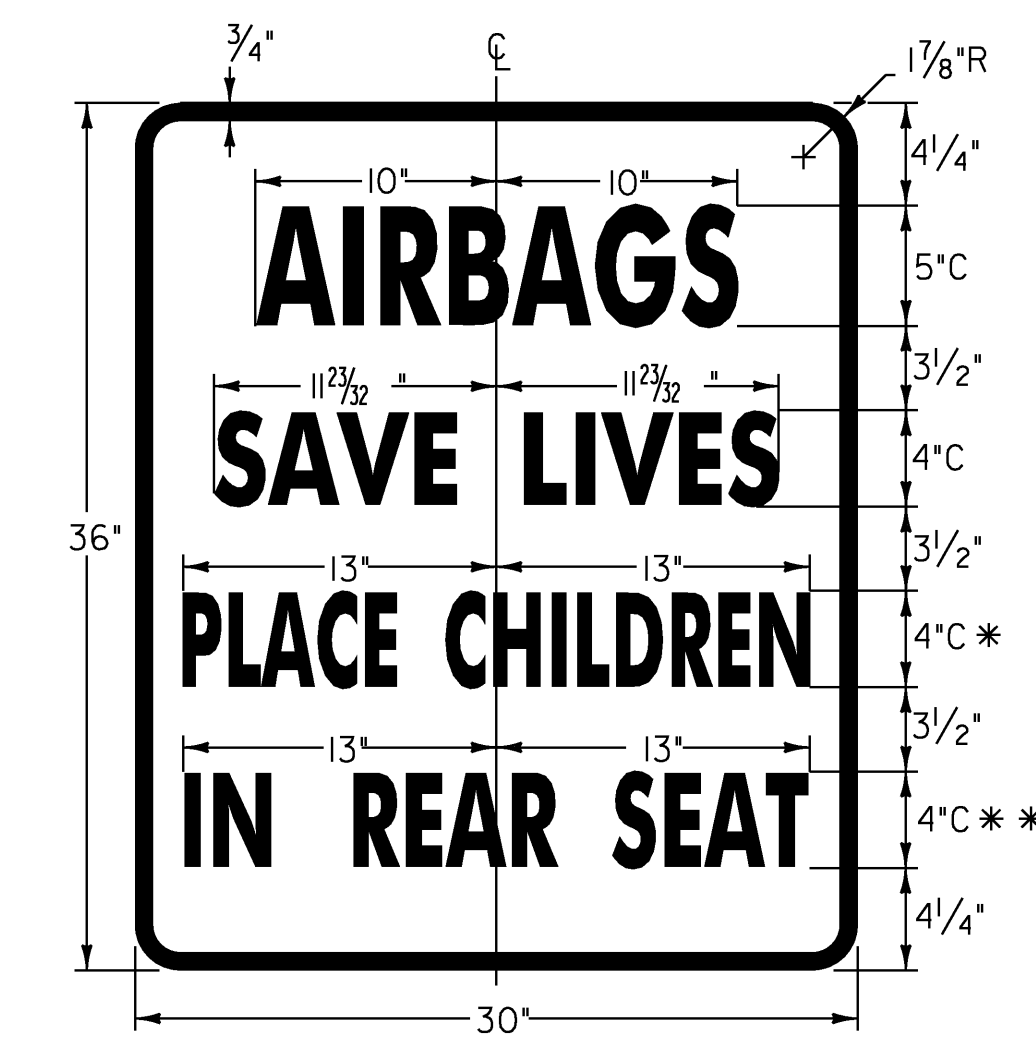

VD-215

WHITE REFLECTORIZED TEXT AND BORDER
ON BLUE BACKGROUND
* REDUCE SPACING BY 24%
** REDUCE SPACING BY 14%

NOTES:

1. TEXT LAYOUT DIMENSIONS ARE BASED ON THE "LETTER & NUMERAL WIDTHS AND SPACE" TABLES FOUND IN THE "STANDARD HIGHWAY SIGNS" BOOK. MINOR VARIATIONS IN THE TEXT DIMENSIONS ARE ACCEPTABLE BASED ON INDIVIDUAL MANUFACTURER'S LETTER FABRICATION. SIGNIFICANT CHANGES WHICH AFFECTS SIGN APPEARANCE SHALL BE BROUGHT TO THE ATTENTION OF VTRANS PRIOR TO FABRICATION.
2. ALL RETROREFLECTIVE SHEETING TO BE ASTM TYPE III
3. ALL MEASUREMENTS SHOWN IN INCHES.
4. LETTERS IN SIGN DIMENSIONS ("A"-"F") REFER TO ALPHABETS DETAILED IN THE "STANDARD HIGHWAY SIGNS" BOOK. "R" IS RADIUS.

**TYPE A
SIGN
DETAIL
SHEET 2**

PROJECT NAME: COLCHESTER-HIGHGATE
PROJECT NUMBER: IMG SIGN (17)

FILE NAME: 09A016.DGN
PROJECT LEADER: EPD
DESIGNED BY: RHB
PLOT FILE: 09A016TYPEA2.1

PLOT DATE: 8/21/2009
DRAWN BY: BMB
CHECKED BY: EPD
SHEET 46 OF 221