



1.50" Radius, 0.63" Border, 0.38" Indent, White on Blue;
*CARS" B; Arrow Custom - 8.00" 90";

VD-235

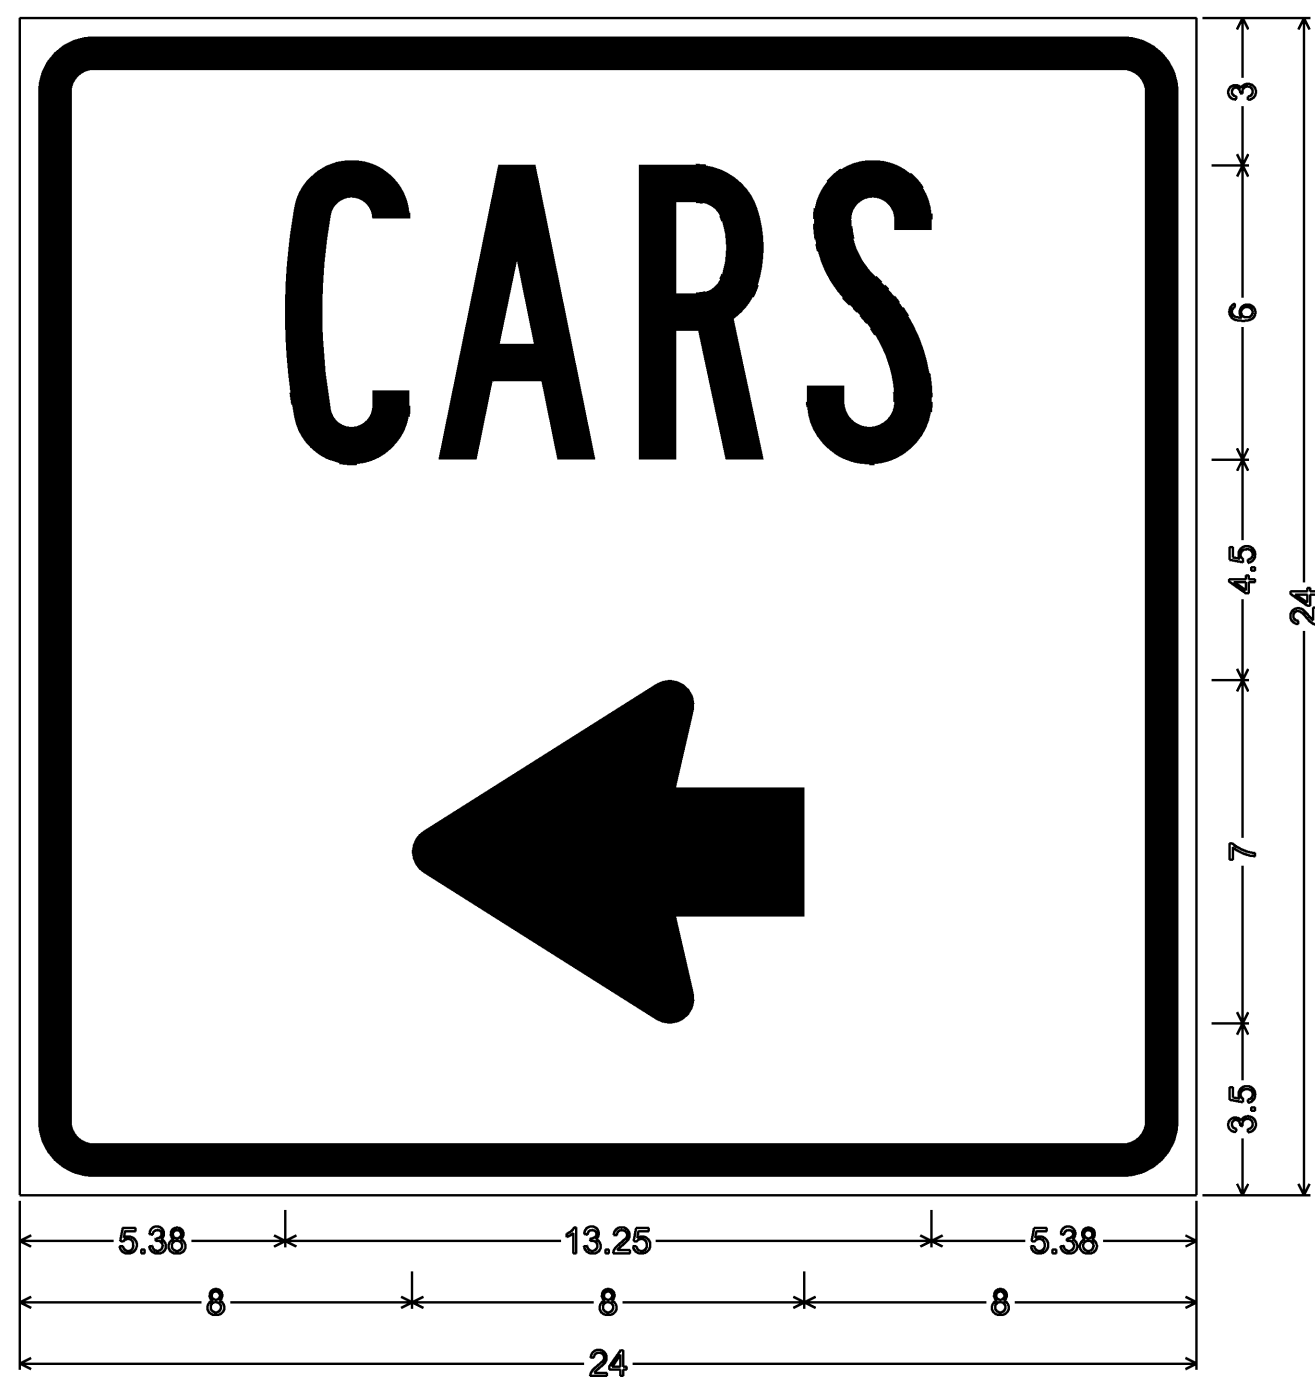


1.50" Radius, 0.63" Border, 0.38" Indent, White on Blue;
*CARS" B; Arrow Custom - 8.00" 180";

VD-235

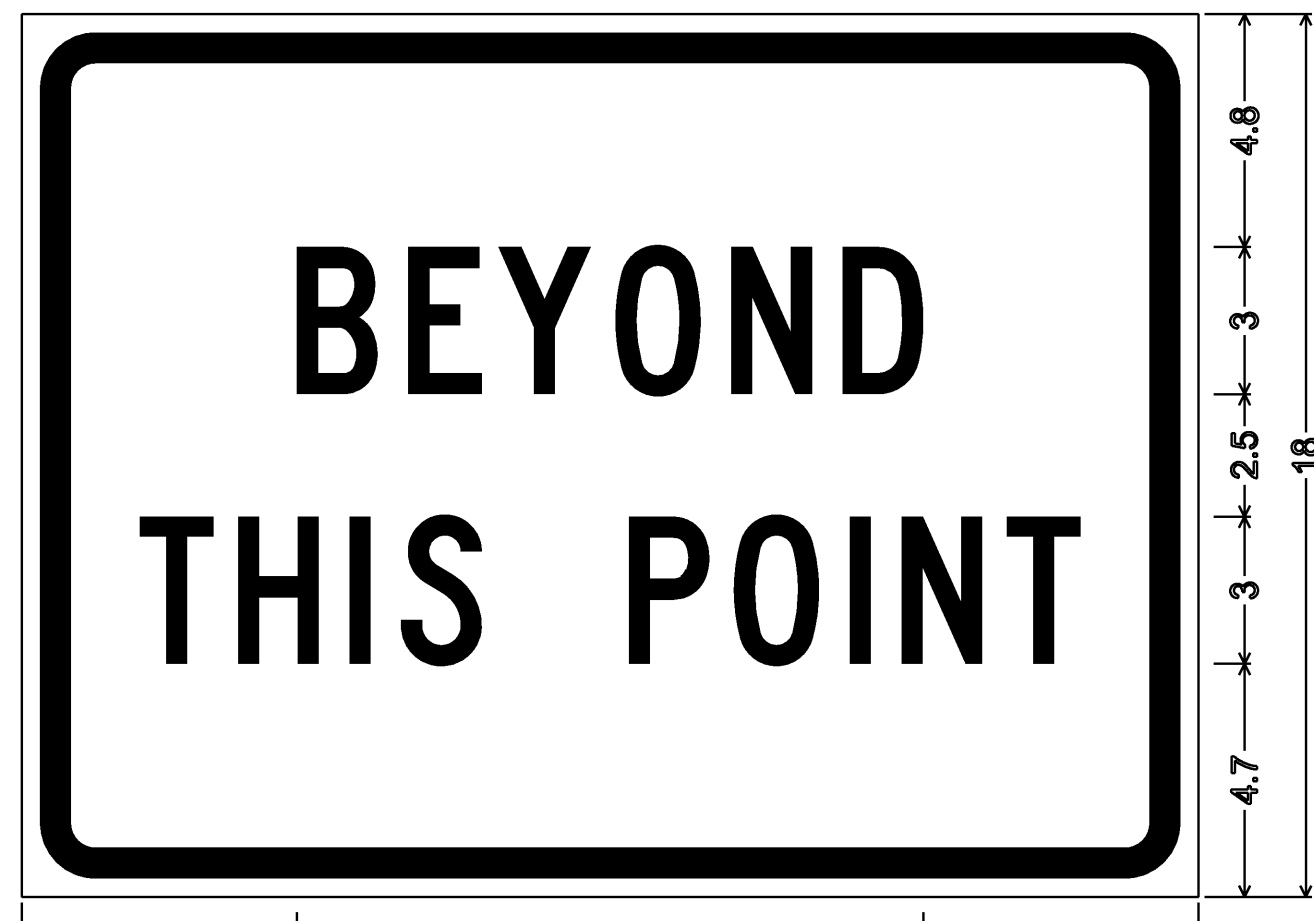


1.5" Radius, 0.6" Border, 0.4" Indent, Red on White;
*BEYOND" C; *THIS POINT" C;


VR-345p

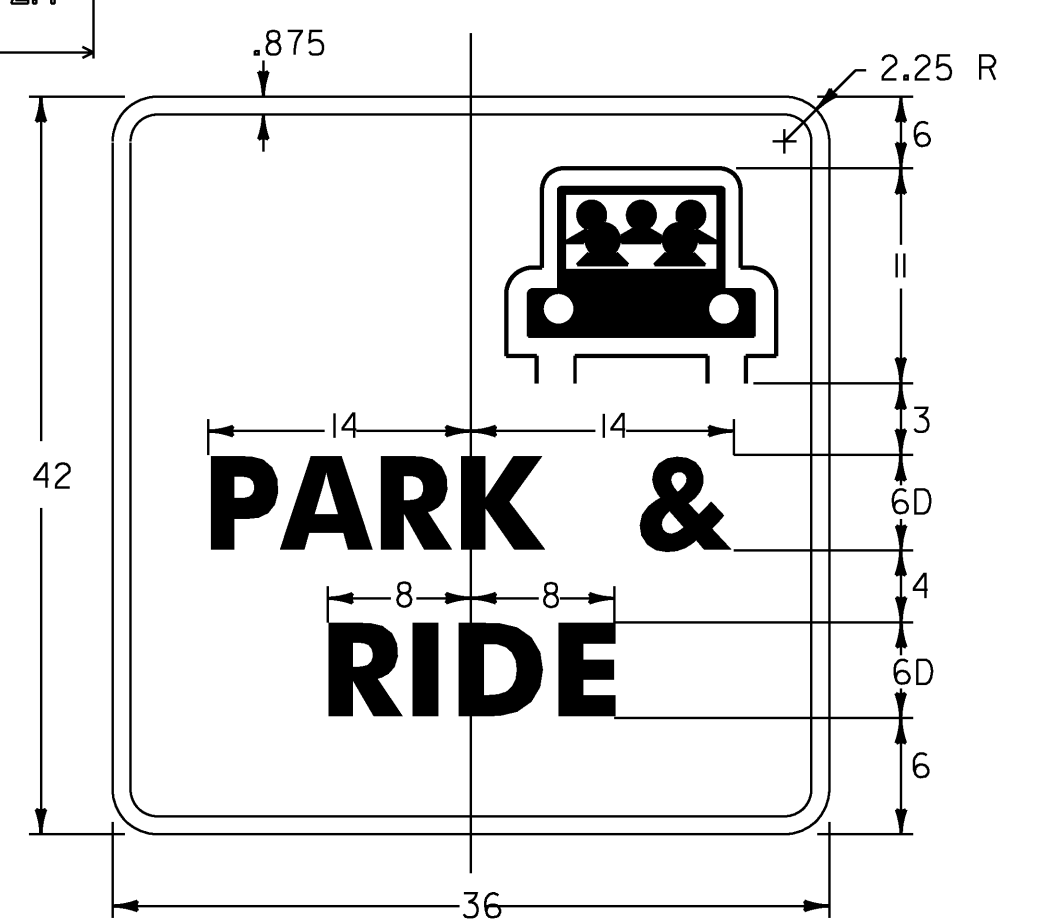

D4-2 (MODIFIED)
SEE SHS FOR GRAPHIC DETAIL COLORS
LEGEND, ARROW, & BORDER-WHITE
SYMBOL-WHITE & GREEN
BACKGROUND-GREEN

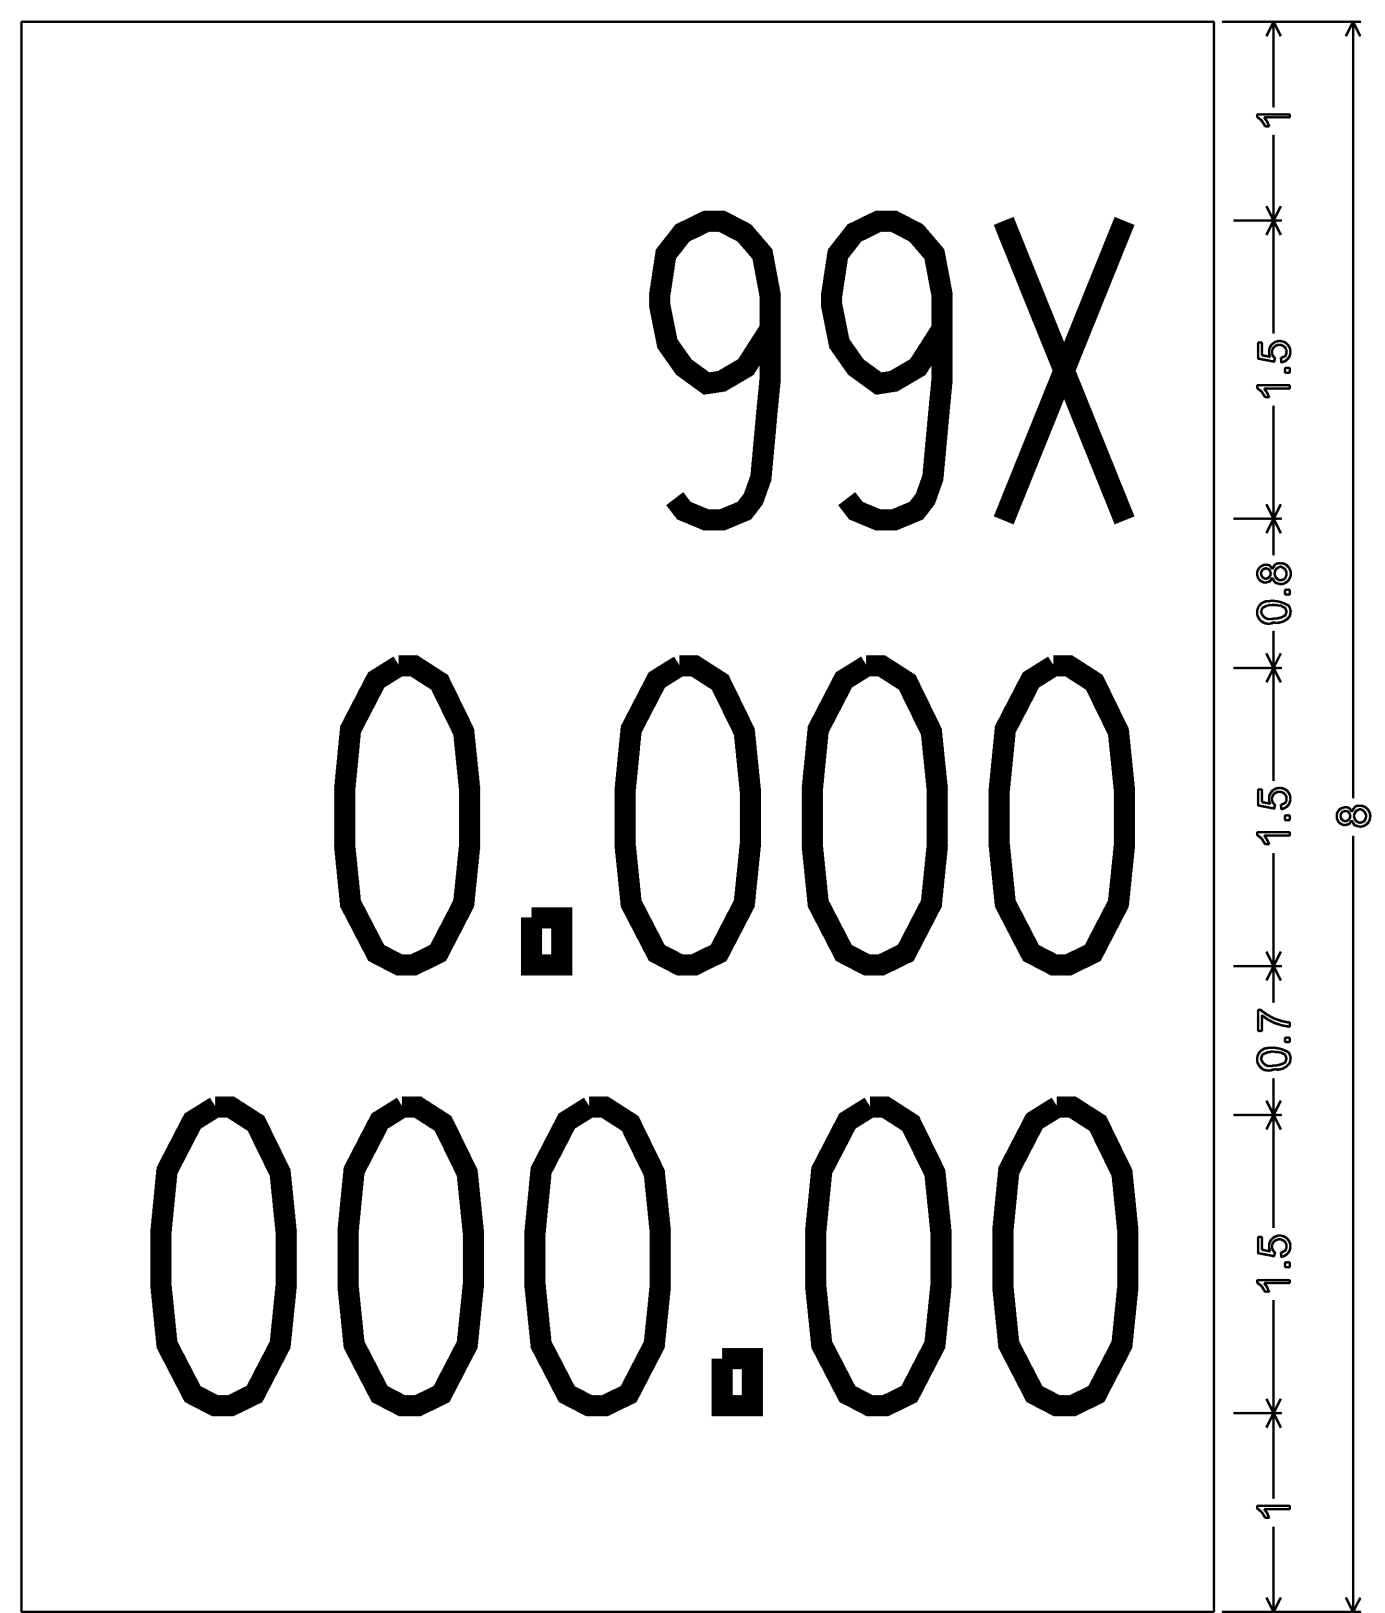

VD-700M
NO BORDER, WHITE ON GREEN
LEGEND IS B SERIES ALPHABET
99X = INTERCHANGE NUMBER AND RAMP LETTER
0.000 = RAMP MILEAGE
000.00 = MAINLINE MILEAGE

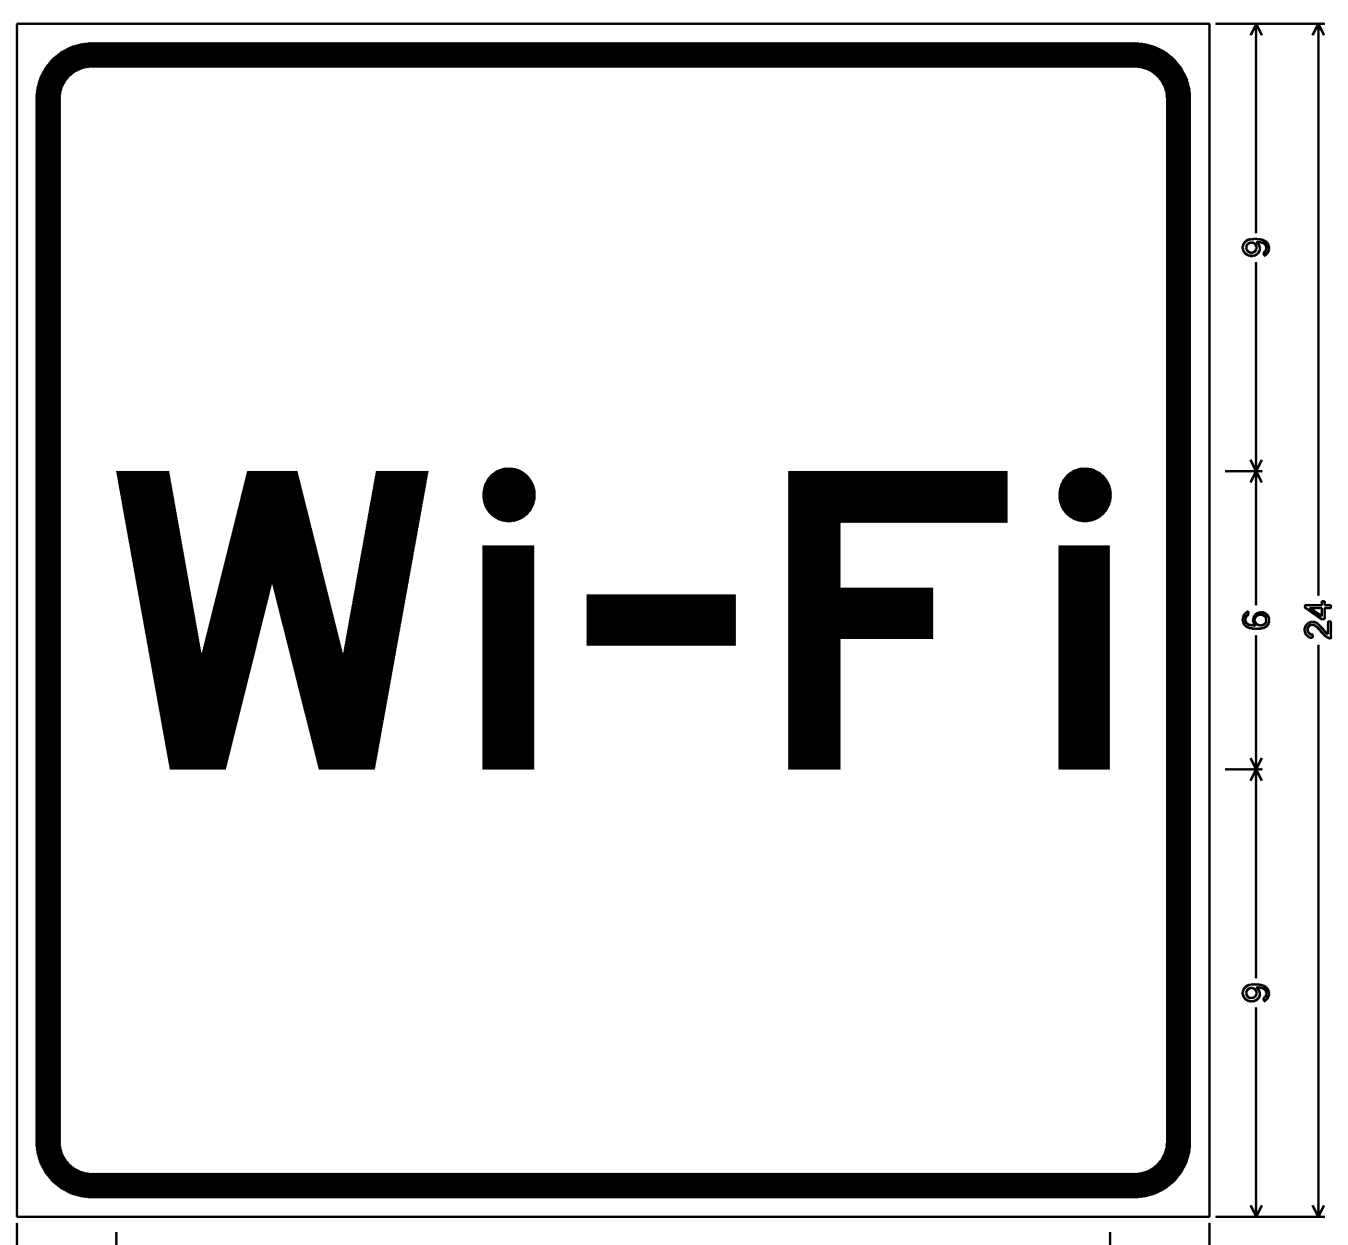


1.50" Radius, 0.50" Border, 0.38" Indent, White on Blue;
*Wi-Fi" E specified length;

VD-102




1.5" Radius, 0.6" Border, 0.4" Indent, Black on White;
*SAFETY BELTS" B specified length; Symbol RG015; *REQUIRED" C;

VR-601

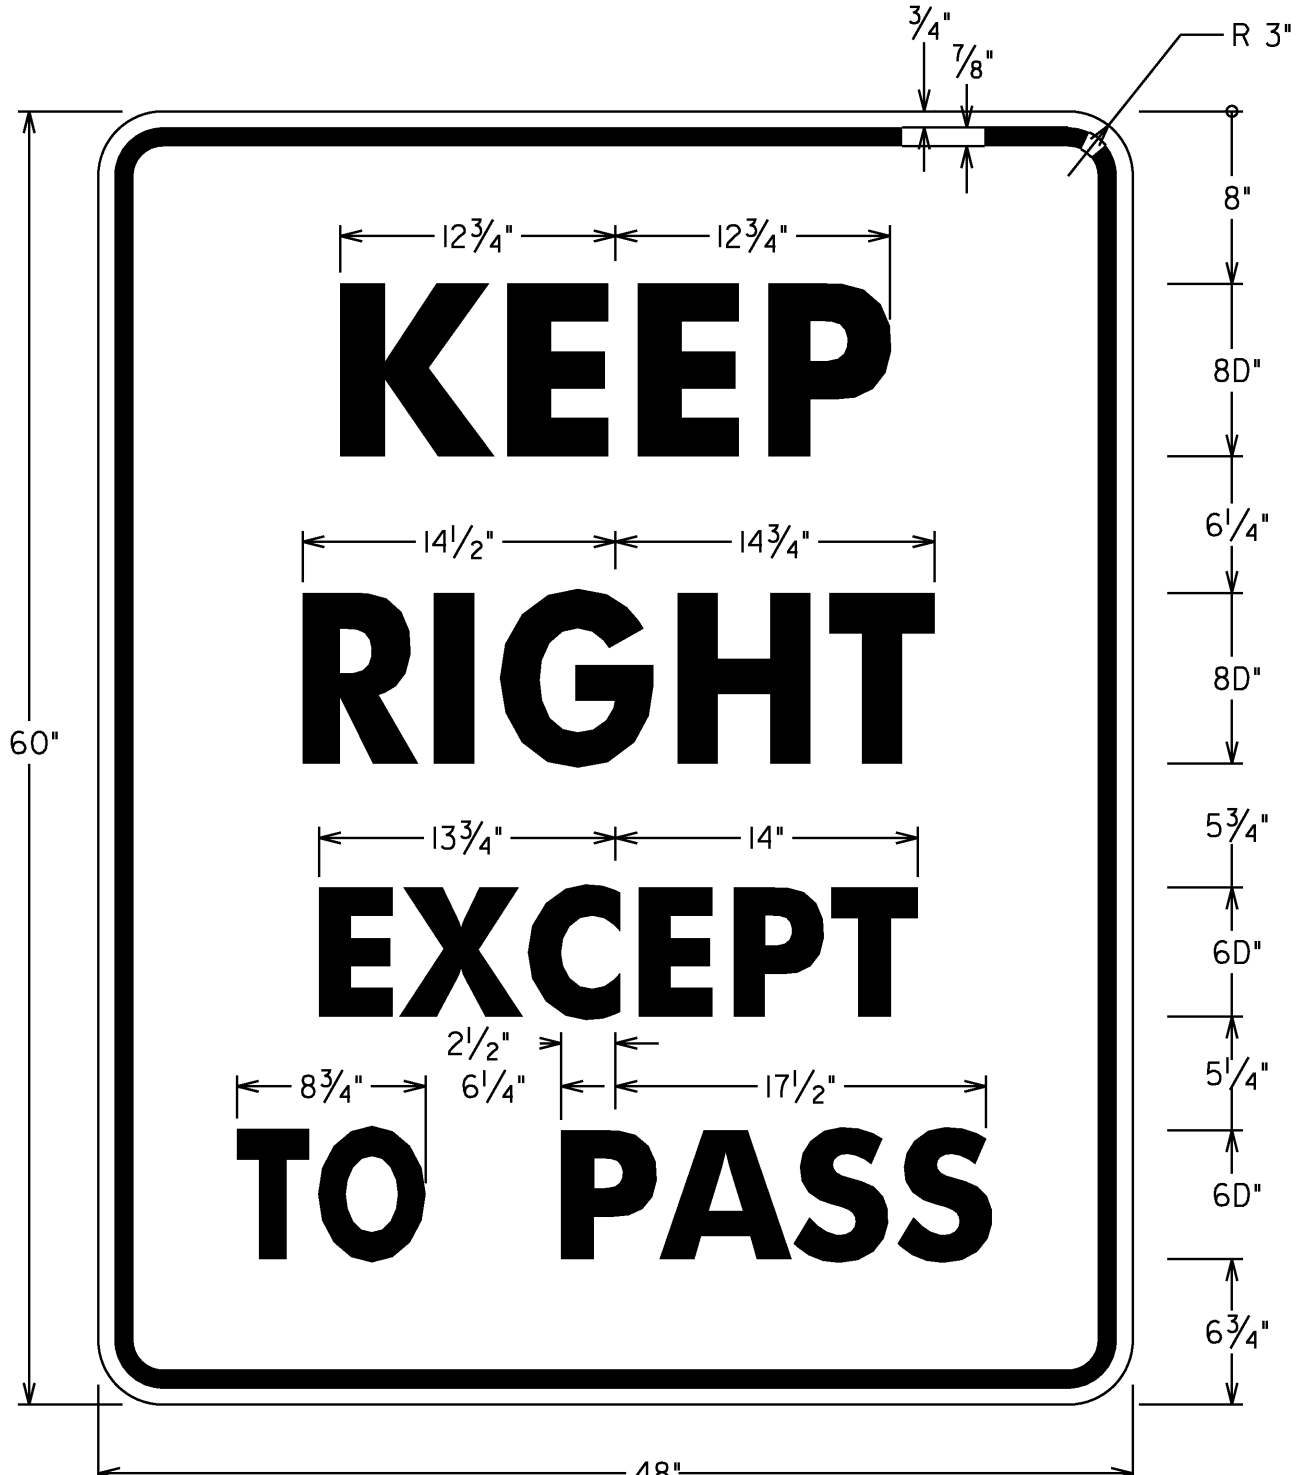

VR-132
BLACK TEXT & BORDER (NON-REFL)
WITH WHITE BACKGROUND (REFL)

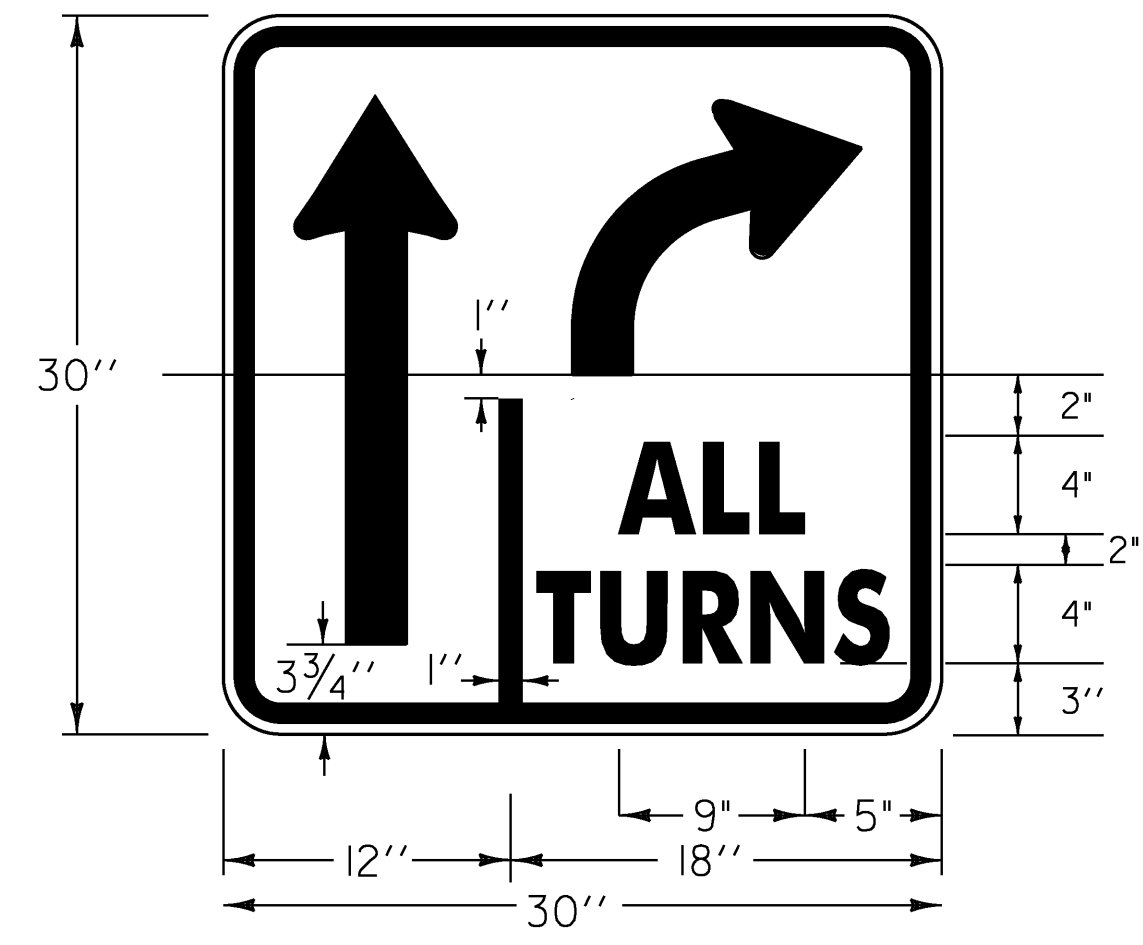

VR-921 (MODIFIED)
BLACK TEXT & BORDER (NON-REFL)
WITH WHITE BACKGROUND (REFL)

- NOTES:**
1. TEXT LAYOUT DIMENSIONS ARE BASED ON THE "LETTER & NUMERAL WIDTHS AND SPACE" TABLES FOUND IN THE "STANDARD HIGHWAY SIGNS" BOOK. MINOR VARIATIONS IN THE TEXT DIMENSIONS ARE ACCEPTABLE BASED ON INDIVIDUAL MANUFACTURER'S LETTER FABRICATION. SIGNIFICANT CHANGES WHICH AFFECTS SIGN APPEARANCE SHALL BE BROUGHT TO THE ATTENTION OF VTRANS PRIOR TO FABRICATION.
 2. ALL RETROREFLECTIVE SHEETING TO BE ASTM TYPE III
 3. ALL MEASUREMENTS SHOWN IN INCHES.

TYPE A SIGN DETAIL SHEET 3	PROJECT NAME: COLCHESTER-HIGHGATE
	PROJECT NUMBER: IMG SIGN (17)
	FILE NAME: 09A016.DGN
	PLOT DATE: 8/21/2009
PROJECT LEADER: EPD	DRAWN BY: BMB
DESIGNED BY: RHB	CHECKED BY: EPD
PLOT FILE: 09A016TYPEA3.1	SHEET 47 OF 221