
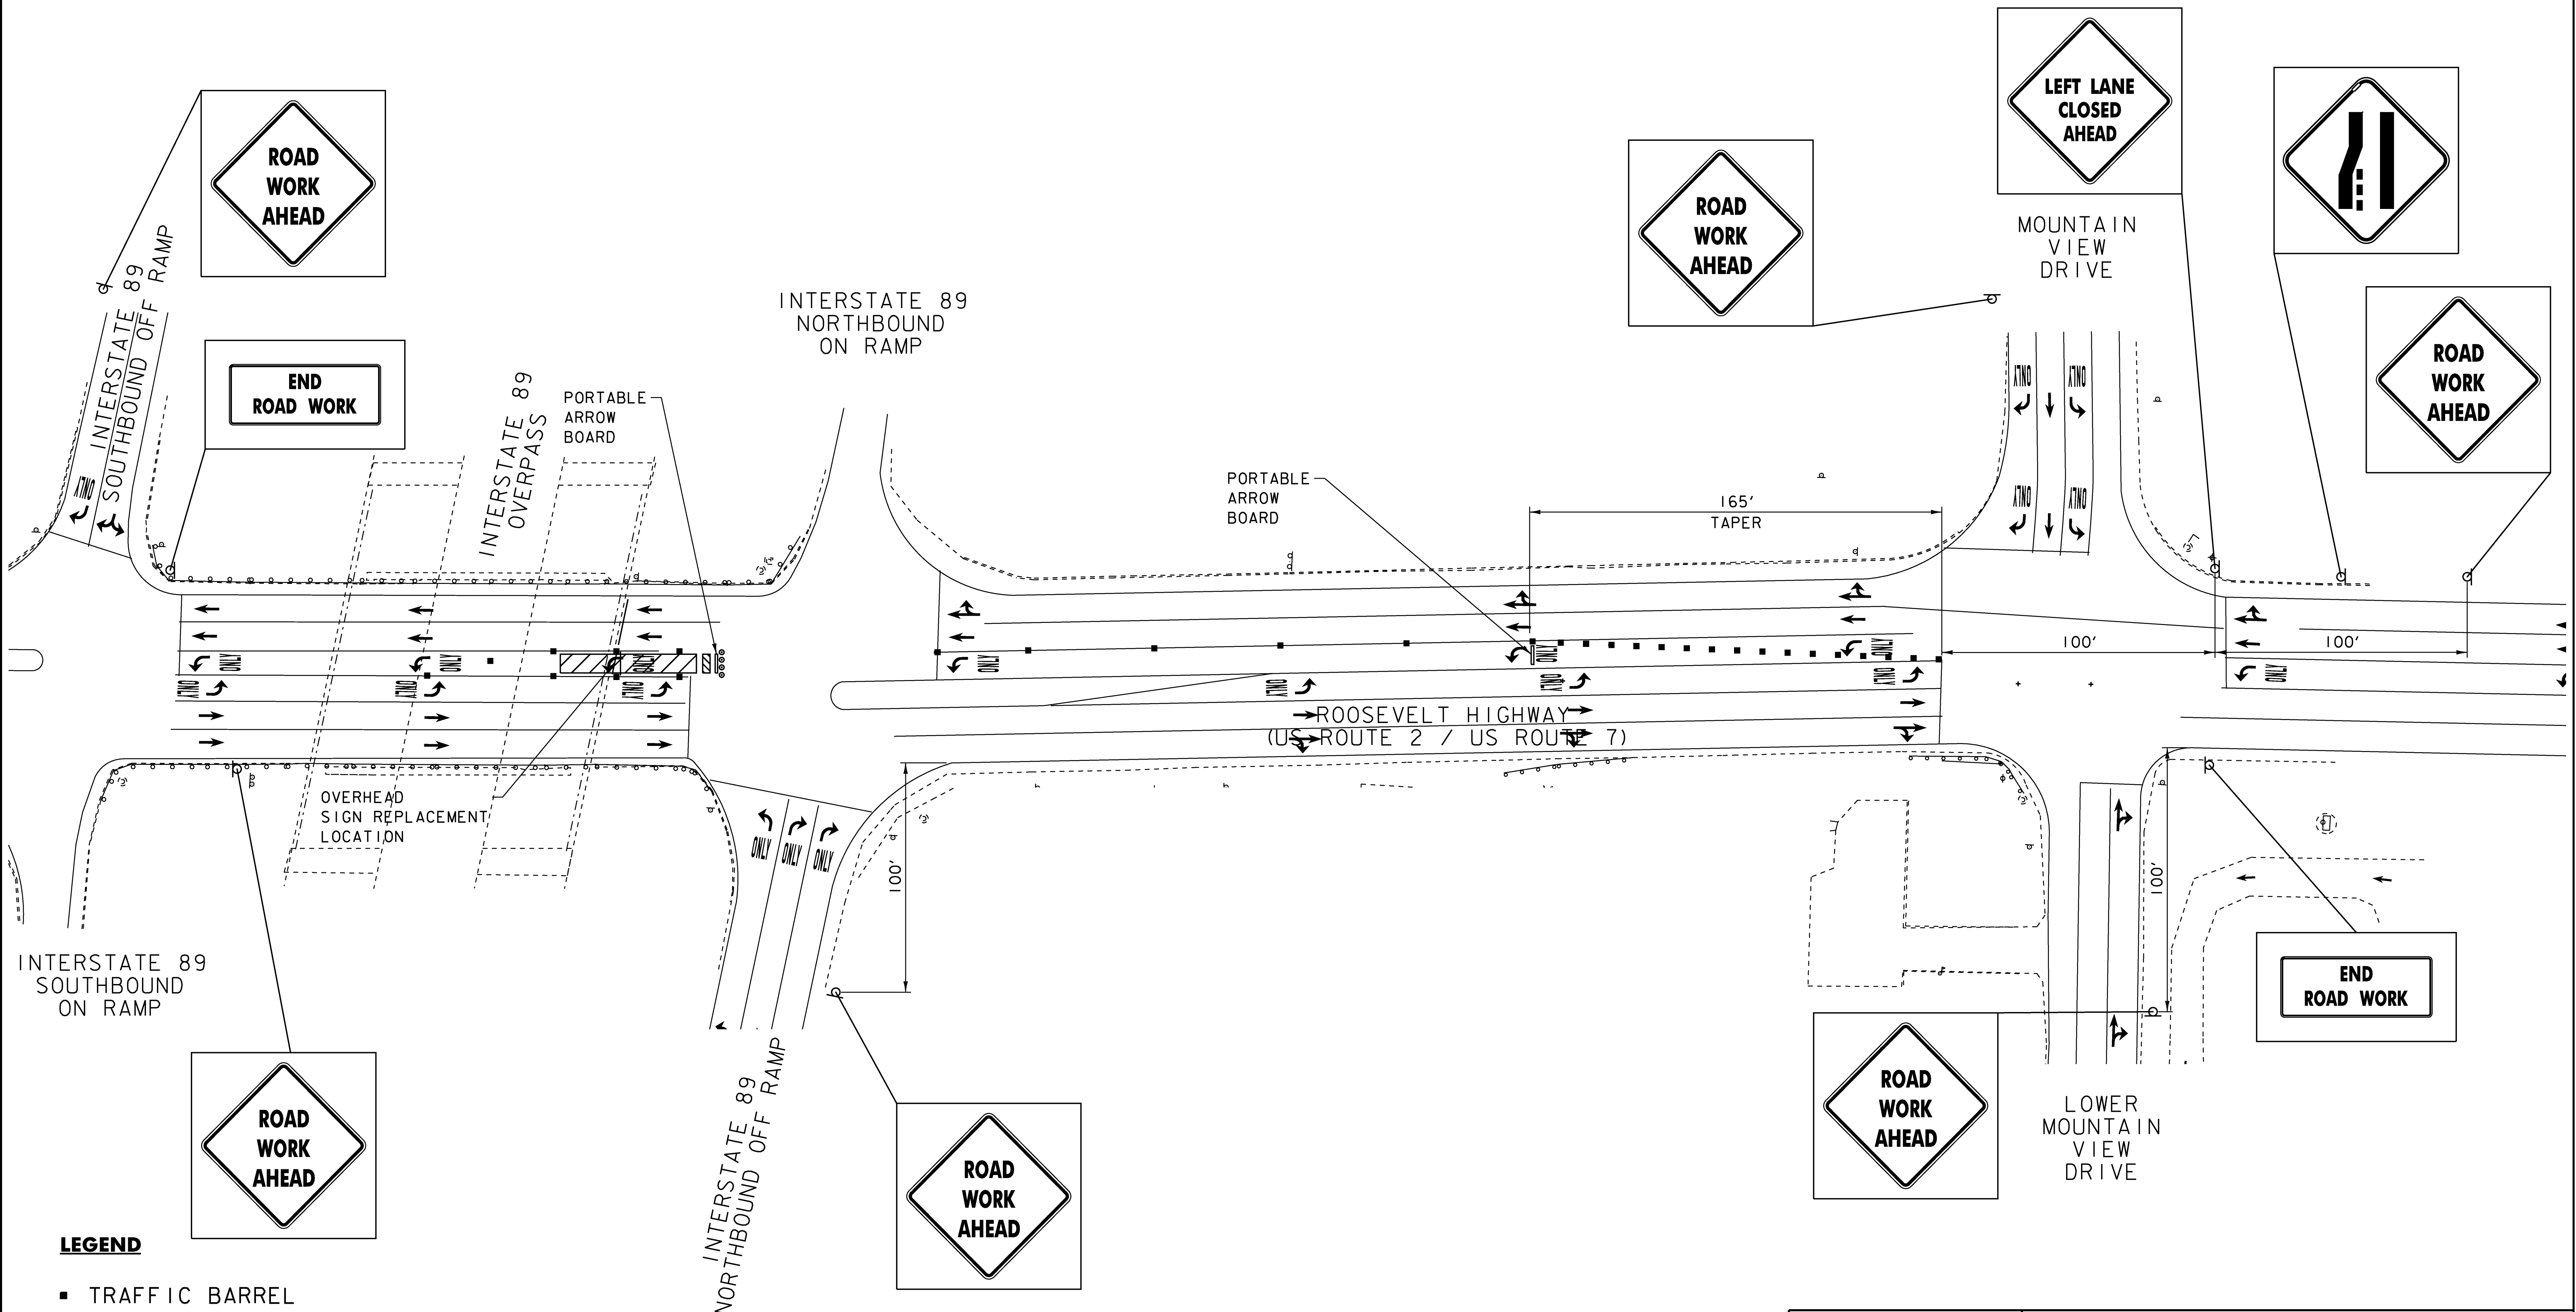


NOTES:

1. REFER TO SHEET 216 FOR NOTES.

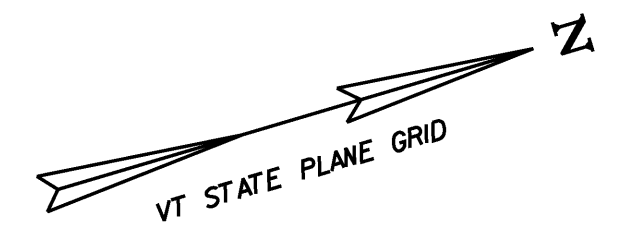

**LEGEND**

- TRAFFIC BARREL
- TRAFFIC CONE
- ▨ WORK AREA
- ▩ TYPE III BARRICADE
- ↓ FLASHING ARROW

**TRAFFIC CONTROL FOR REPLACEMENT OF I-89 SOUTHBOUND SIGN**

<b>INTERCHANGE 16 SIGN REPLACEMENT TRAFFIC CONTROL SHEET 3</b>	PROJECT NAME: COLCHESTER-HIGHGATE
	PROJECT NUMBER: IMG SIGN (17)
	FILE NAME: 09A016.DGN
	PLOT DATE: 8/21/2009
PROJECT LEADER: EPD	DRAWN BY: BMB
DESIGNED BY: BMB	CHECKED BY: EPD
PLOT FILE: 09A016SRTC-3.1	SHEET 218 OF 221