
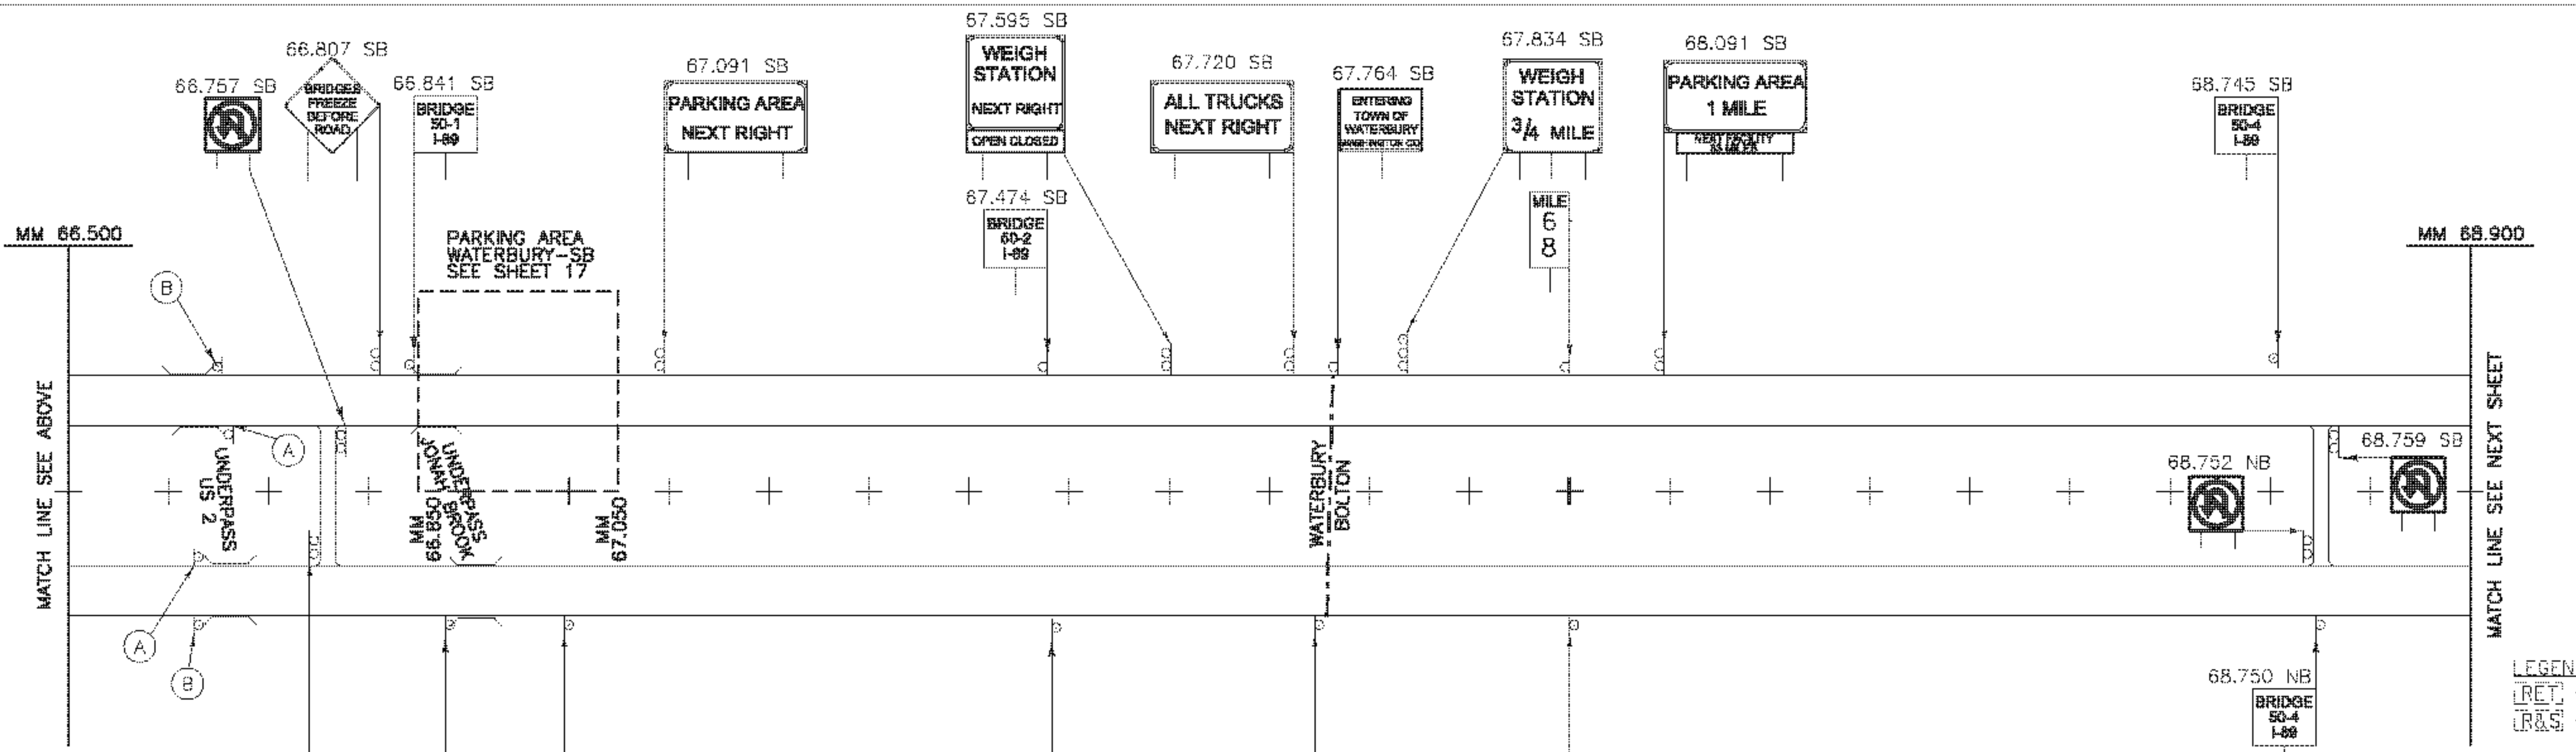


MODEL: 02-Exist

**REMOVING SIGNS**  
 NB- TYPE A: 21  
 TYPE B: 8  
 BRIDGE PLAQUE: 4  
 SB- TYPE A: 26  
 TYPE B: 11  
 BRIDGE PLAQUE: 5

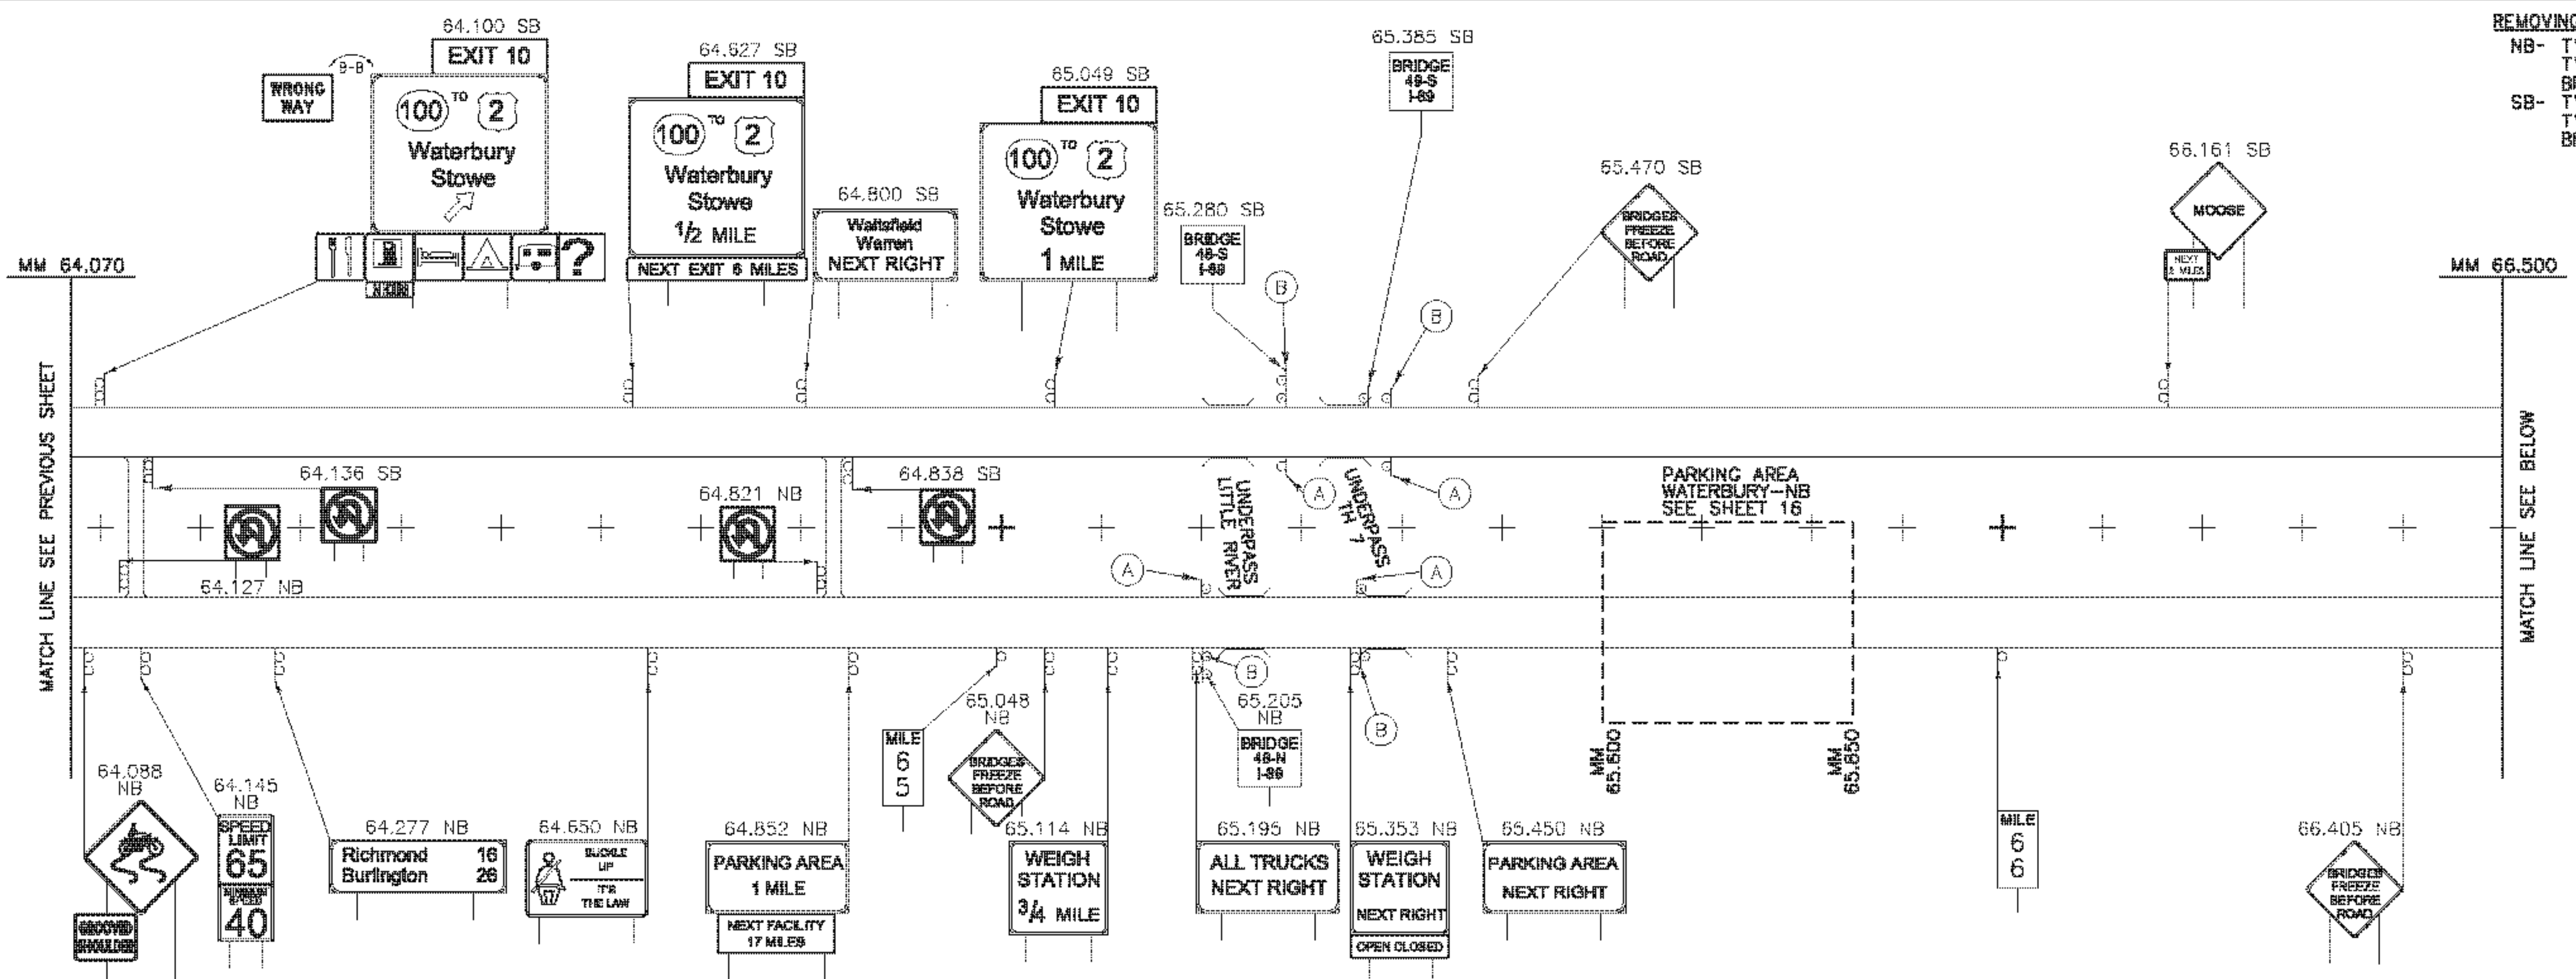

**LEGEND**  
 [RET] - RETAIN  
 [R&S] - REMOVE AND SALVAGE

ALL SIGNS AND POSTS WILL BE REMOVED UNLESS OTHERWISE NOTED

<p><b>EXISTING SIGNS          MAINLINE (2)          64.070 - 68.900</b></p>	PROJECT NAME: WATERBURY - WINOOSKI
	PROJECT NUMBER: IMG SIGN(18)
	FILE NAME: z09a018mainline.dgn
	CLD REF. NO.: 09-0124
PROJECT LEADER: CRB	PLOT DATE: 10/27/2009
DESIGNED BY: BDB	DRAWN BY: JBZ
	CHECKED BY: DAM
	SHEET 8 OF 174