


MODEL: 05-Exist

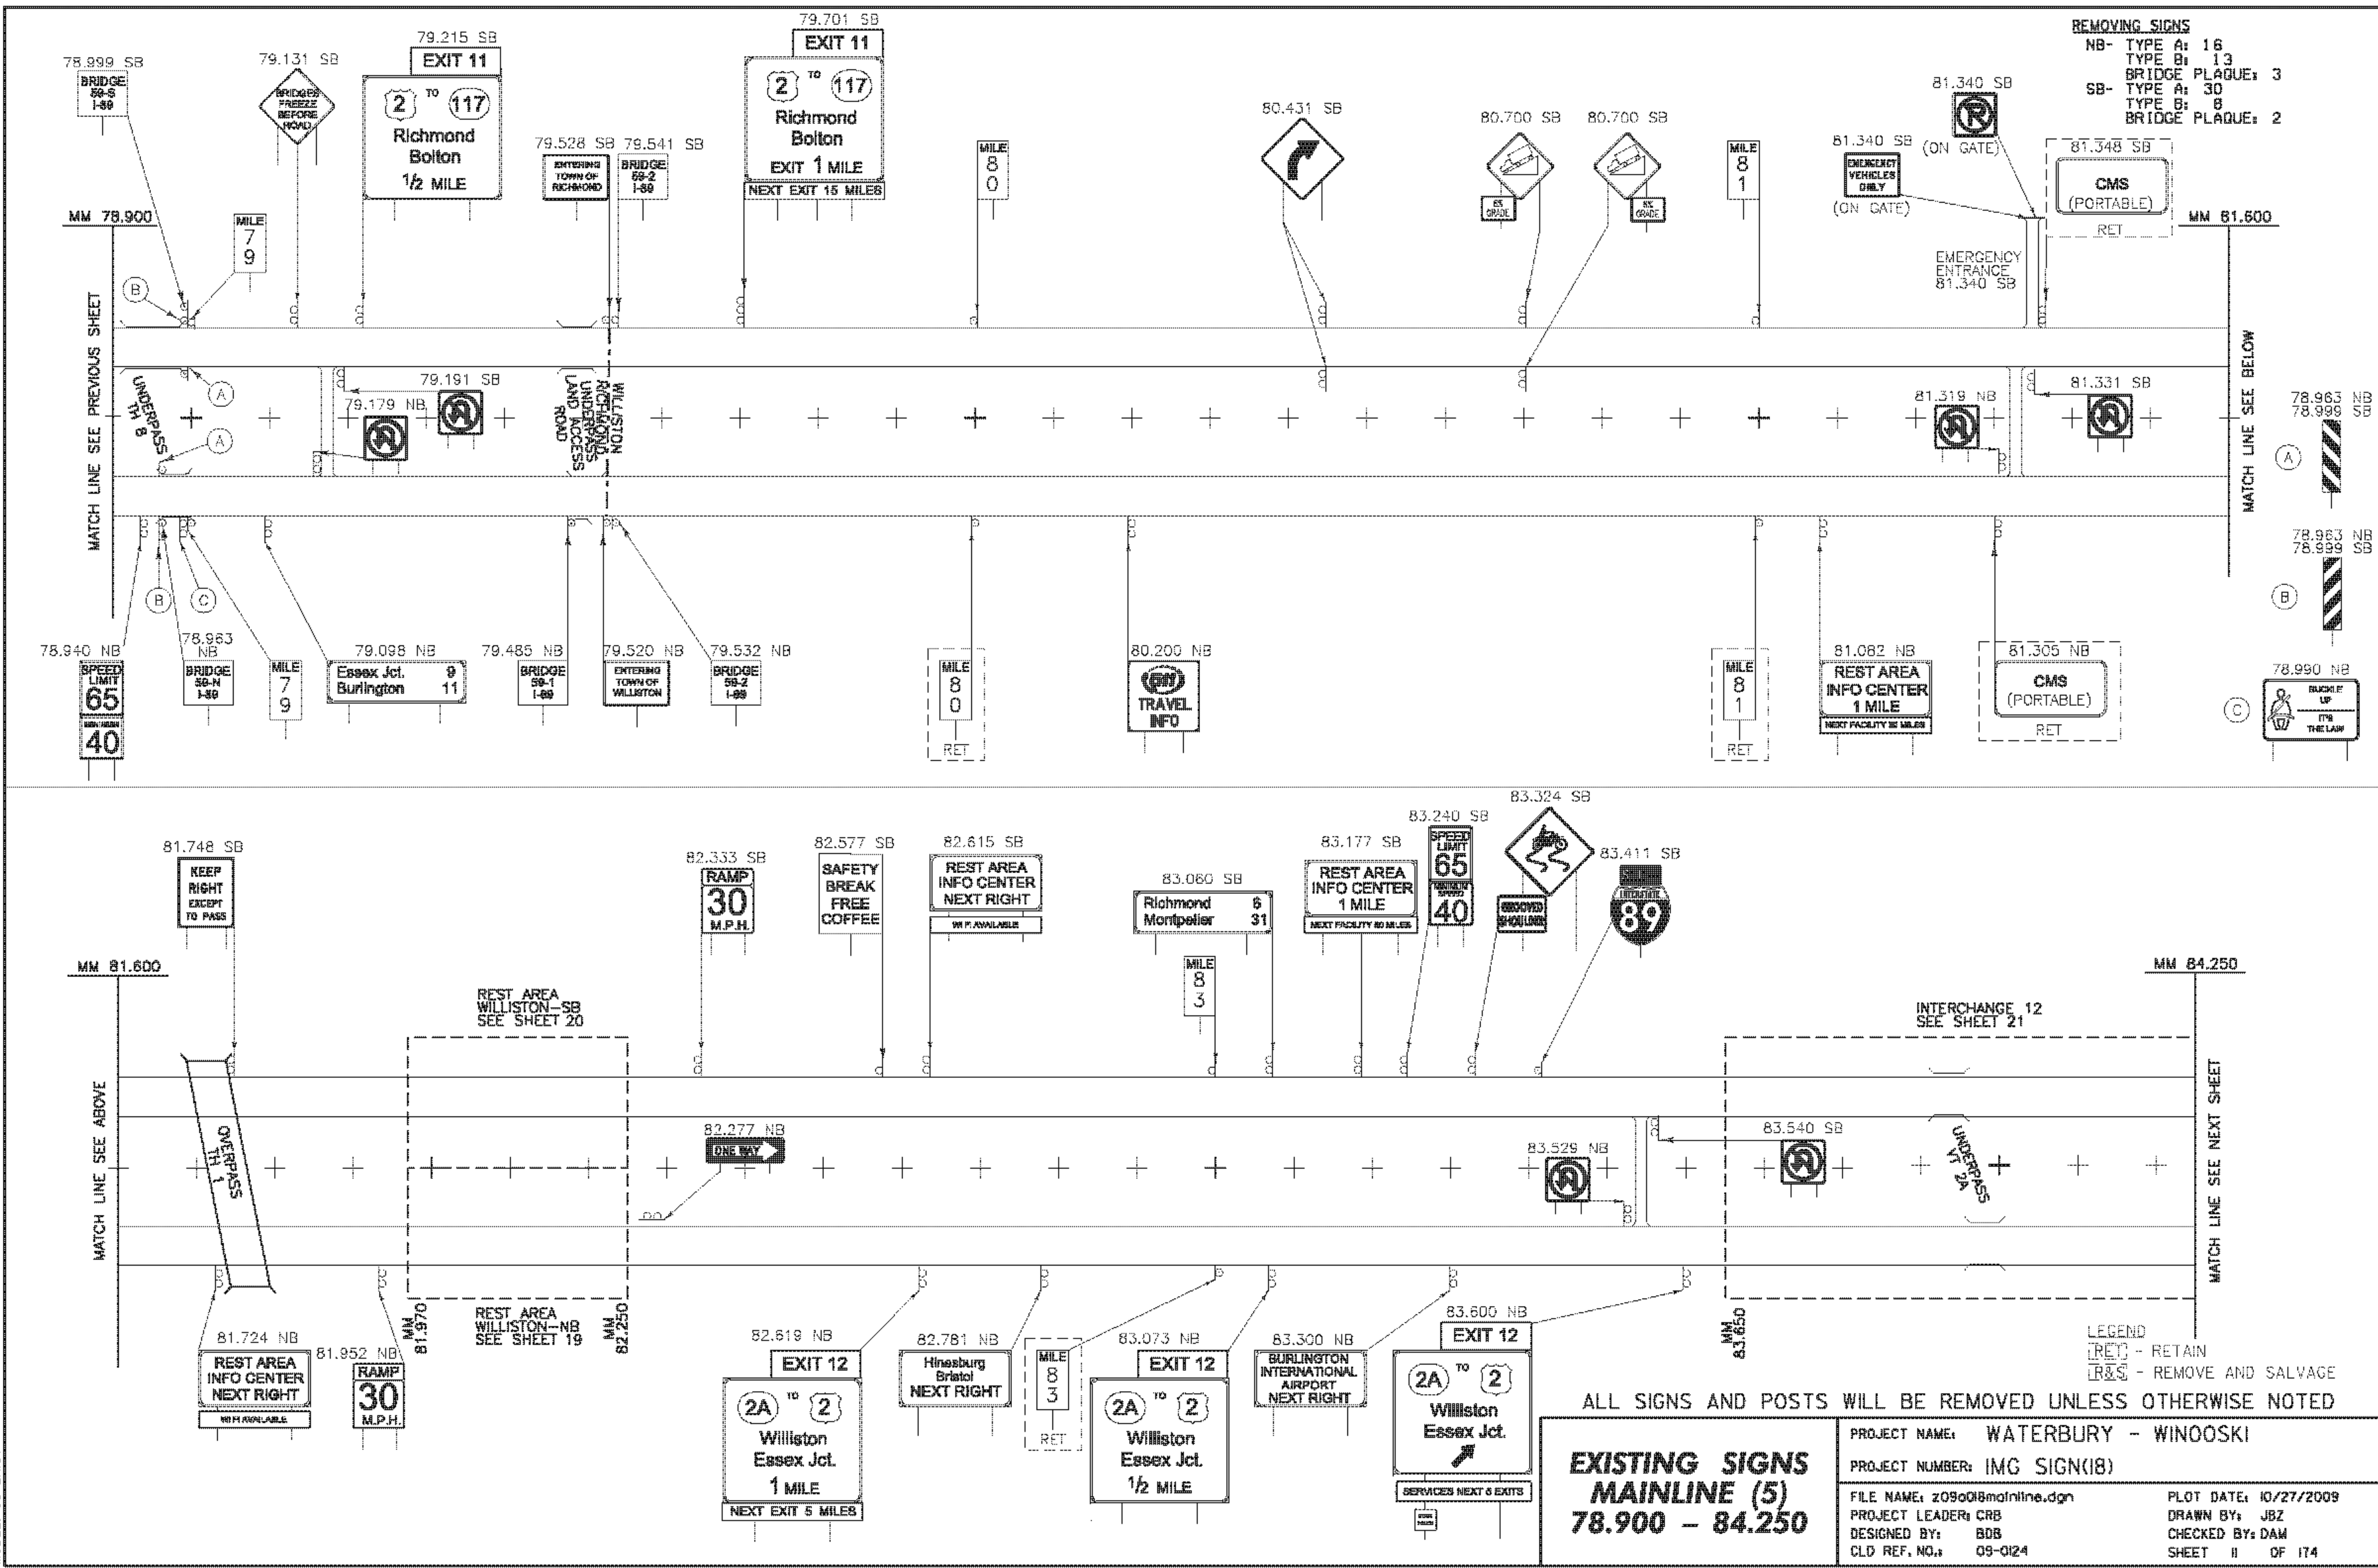

**REMOVING SIGNS**  
 NB- TYPE A: 16  
 TYPE B: 13  
 BRIDGE PLAQUE: 3  
 SB- TYPE A: 30  
 TYPE B: 8  
 BRIDGE PLAQUE: 2

MATCH LINE SEE BELOW

MATCH LINE SEE NEXT SHEET

ALL SIGNS AND POSTS WILL BE REMOVED UNLESS OTHERWISE NOTED

<p><b>EXISTING SIGNS          MAINLINE (5)          78.900 - 84.250</b></p>	PROJECT NAME: WATERBURY - WINOOSKI
	PROJECT NUMBER: IMG SIGN(18)
	FILE NAME: z09a018mainline.dgn
	CLD REF. NO.: 09-0124
	PLOT DATE: 10/27/2009
	DRAWN BY: JBZ
	CHECKED BY: DAM
	SHEET II OF 174

**LEGEND**  
 [RET] - RETAIN  
 [R&S] - REMOVE AND SALVAGE