


REMOVING SIGNS
 TYPE A: 216
 TYPE B: 3
 BRIDGE PLAQUE: 3

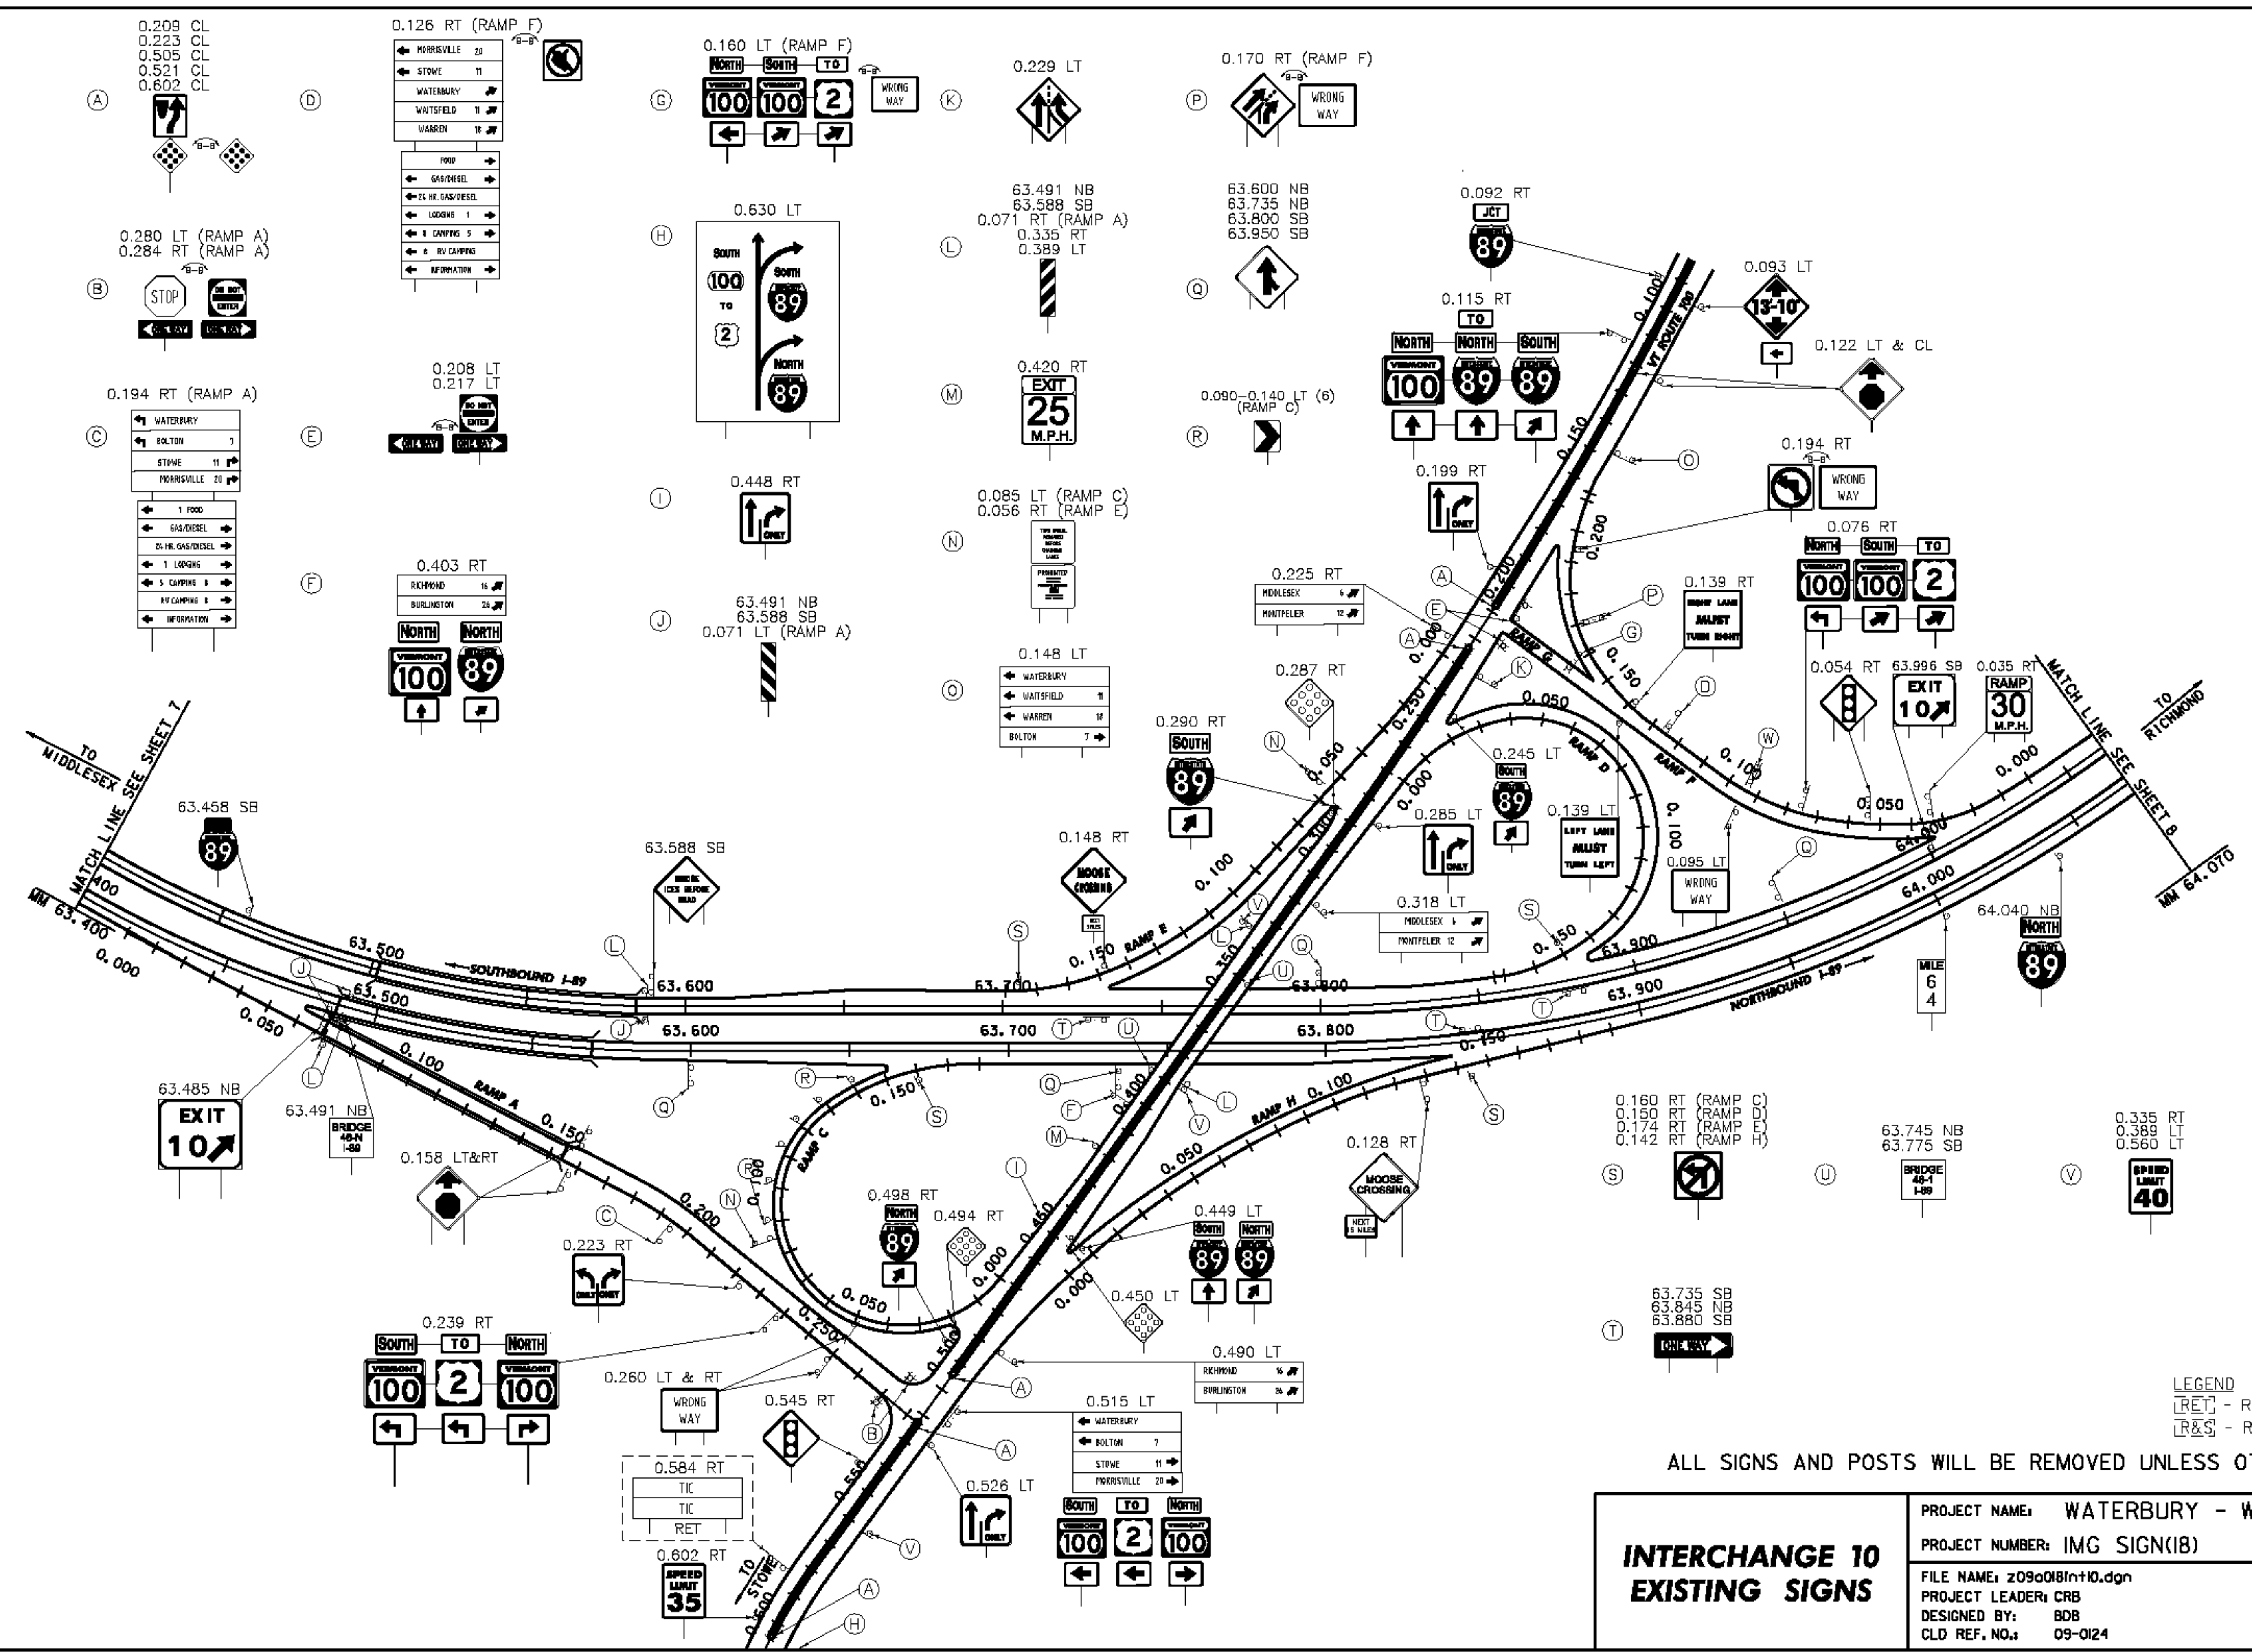

LEGEND
 [RET] - RETAIN
 [R&S] - REMOVE AND SALVAGE

ALL SIGNS AND POSTS WILL BE REMOVED UNLESS OTHERWISE NOTED

<h3>INTERCHANGE 10 EXISTING SIGNS</h3>	PROJECT NAME: WATERBURY - WINOOSKI
	PROJECT NUMBER: IMG SIGN(18)
	FILE NAME: z09a018Int10.dgn
	PROJECT LEADER: CRB
DESIGNED BY: BOB	DRAWN BY: JBZ
CLD REF. NO.: 09-0124	CHECKED BY: DAM
	SHEET 15 OF 174

MODEL: Exist