


REMOVING SIGNS
 TYPE A: 10
 TYPE B: 0
 BRIDGE PLAQUE: 0

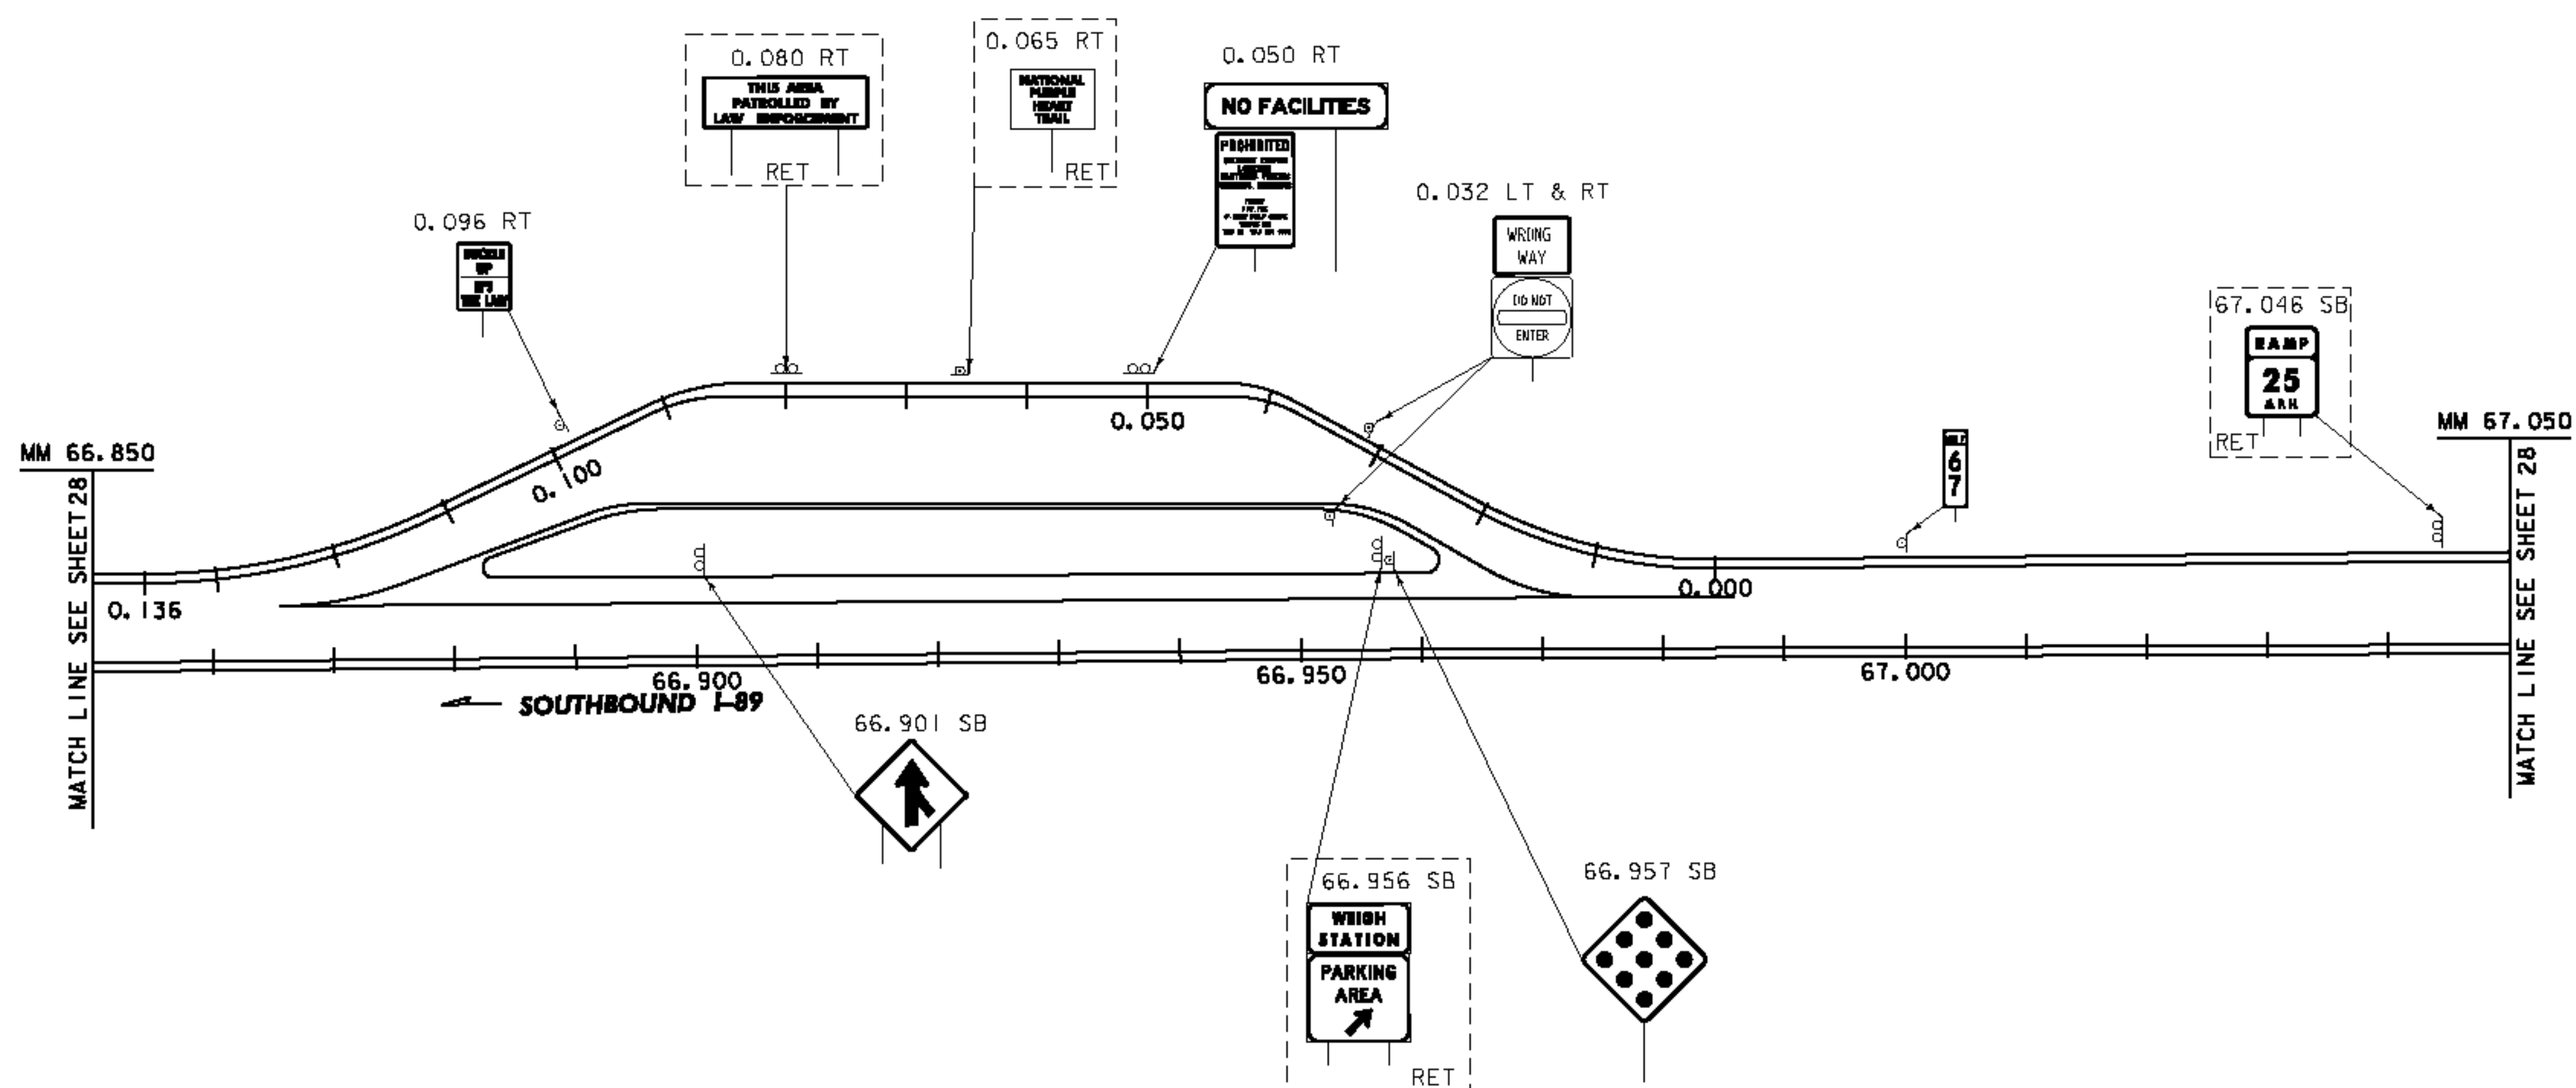

LEGEND
 [RET] - RETAIN
 [R&S] - REMOVE AND SALVAGE

ALL SIGNS AND POSTS WILL BE REMOVED UNLESS OTHERWISE NOTED

**PARKING AREA
 WATERBURY SB
 EXISTING SIGNS
 MM 66.930**

PROJECT NAME: WATERBURY - WINOOSKI	PLOT DATE: 10/27/2009
PROJECT NUMBER: IMG SIGN(18)	DRAWN BY: JBZ
FILE NAME: z09a018rest-SB(67).dgn	CHECKED BY: DAM
PROJECT LEADER: CRB	SHEET 17 OF 174
DESIGNED BY: BDB	
CLD REF. NO.: 09-0124	