


REMOVING SIGNS
 TYPE A: 24
 TYPE B: 1
 BRIDGE PLAQUE: 0

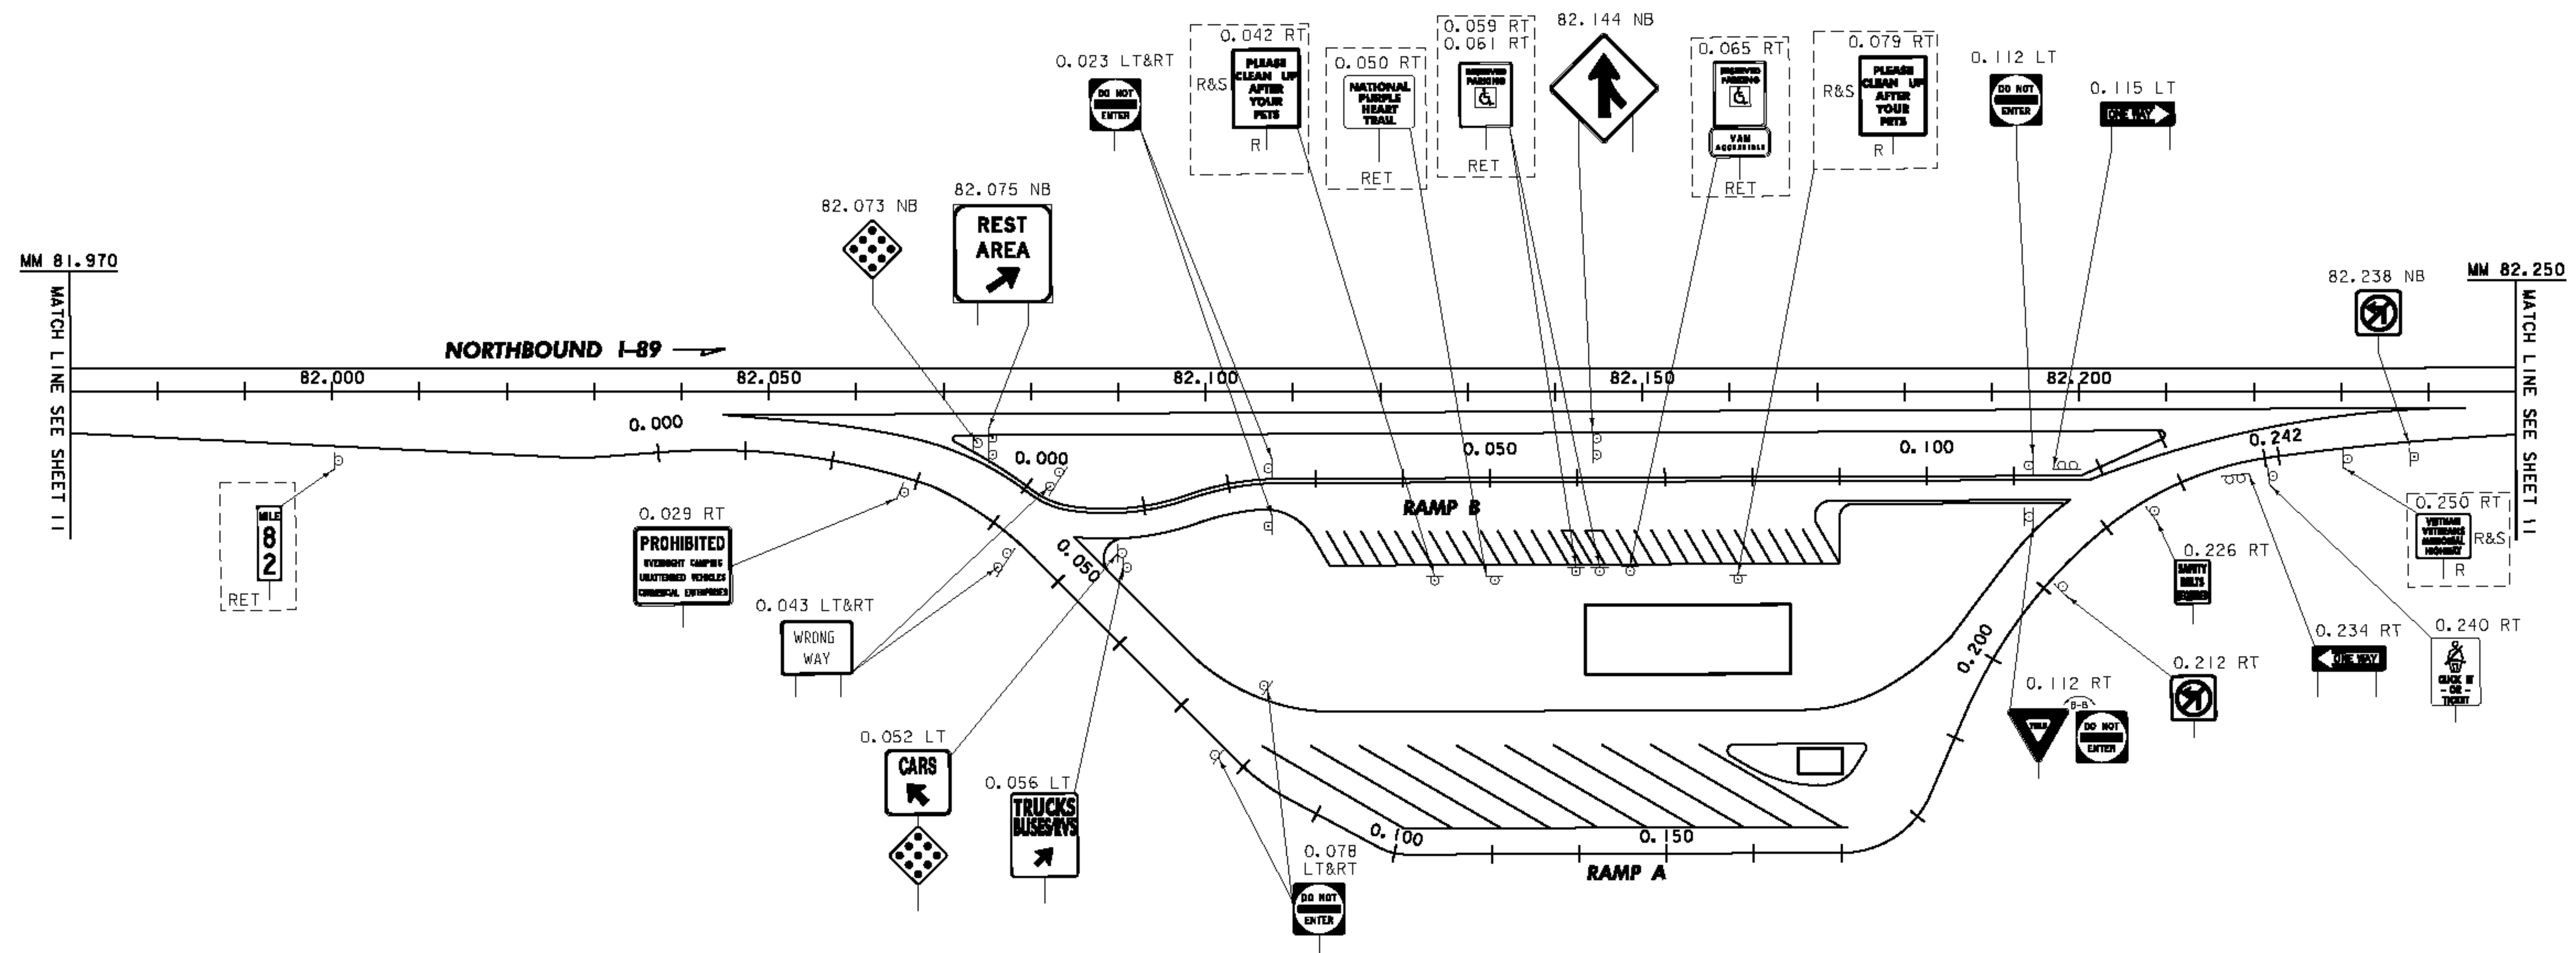

LEGEND
 [RET] - RETAIN
 [R&S] - REMOVE AND SALVAGE

ALL SIGNS AND POSTS WILL BE REMOVED UNLESS OTHERWISE NOTED

REST AREA NB WILLISTON EXISTING SIGNS MM 82.140	PROJECT NAME: WATERBURY - WINOOSKI
	PROJECT NUMBER: IMG SIGN(18)
	FILE NAME: z09a018rest-NB(82).dgn
	CLD REF. NO.: 09-0124
PROJECT LEADER: CRB	PLOT DATE: 10/27/2009
DESIGNED BY: BDB	DRAWN BY: JBZ
	CHECKED BY: DAM
	SHEET 19 OF 174