


REMOVING SIGNS  
 TYPE A: 26  
 TYPE B: 1  
 BRIDGE PLAQUE: 0

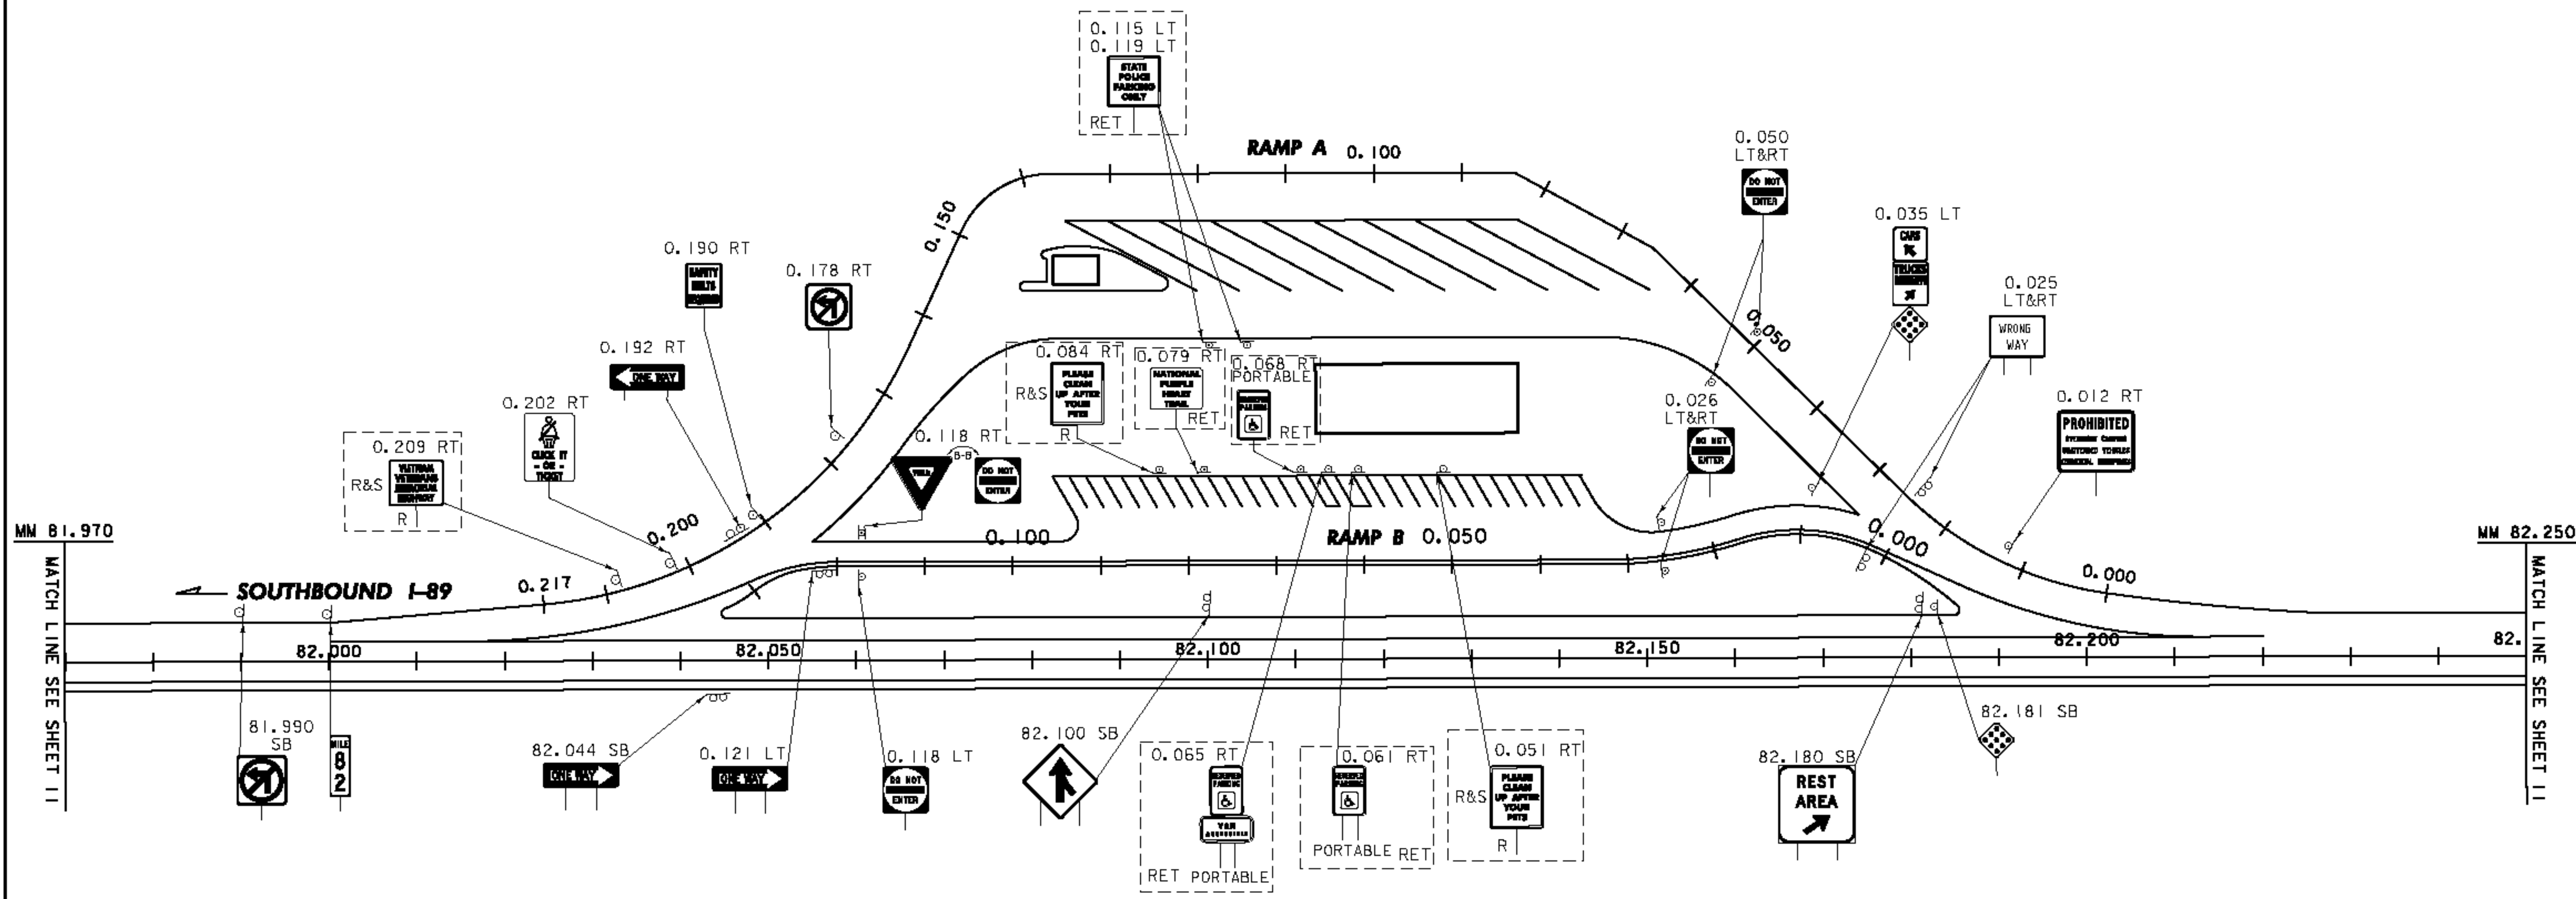

LEGEND  
 [RET] - RETAIN  
 [R&S] - REMOVE AND SALVAGE

ALL SIGNS AND POSTS WILL BE REMOVED UNLESS OTHERWISE NOTED

<b>REST AREA SB          WILLISTON          EXISTING SIGNS          MM 82.140</b>	PROJECT NAME: WATERBURY - WINOOSKI
	PROJECT NUMBER: IMG SIGN(18)
	FILE NAME: z09a018rest-SB(82).dgn
	PROJECT LEADER: CRB
DESIGNED BY: BDB	PLOT DATE: 10/27/2009
CLD REF. NO.: 09-0124	DRAWN BY: JBZ
	CHECKED BY: DAM
	SHEET 20 OF 174

MODEL: Exist