
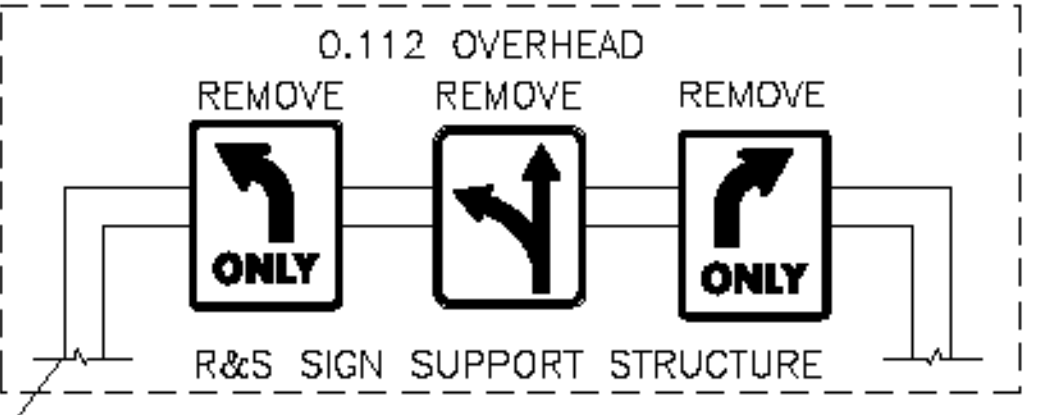


REMOVING SIGNS
 TYPE A: 126
 TYPE B: 6
 BRIDGE PLAQUE: 2

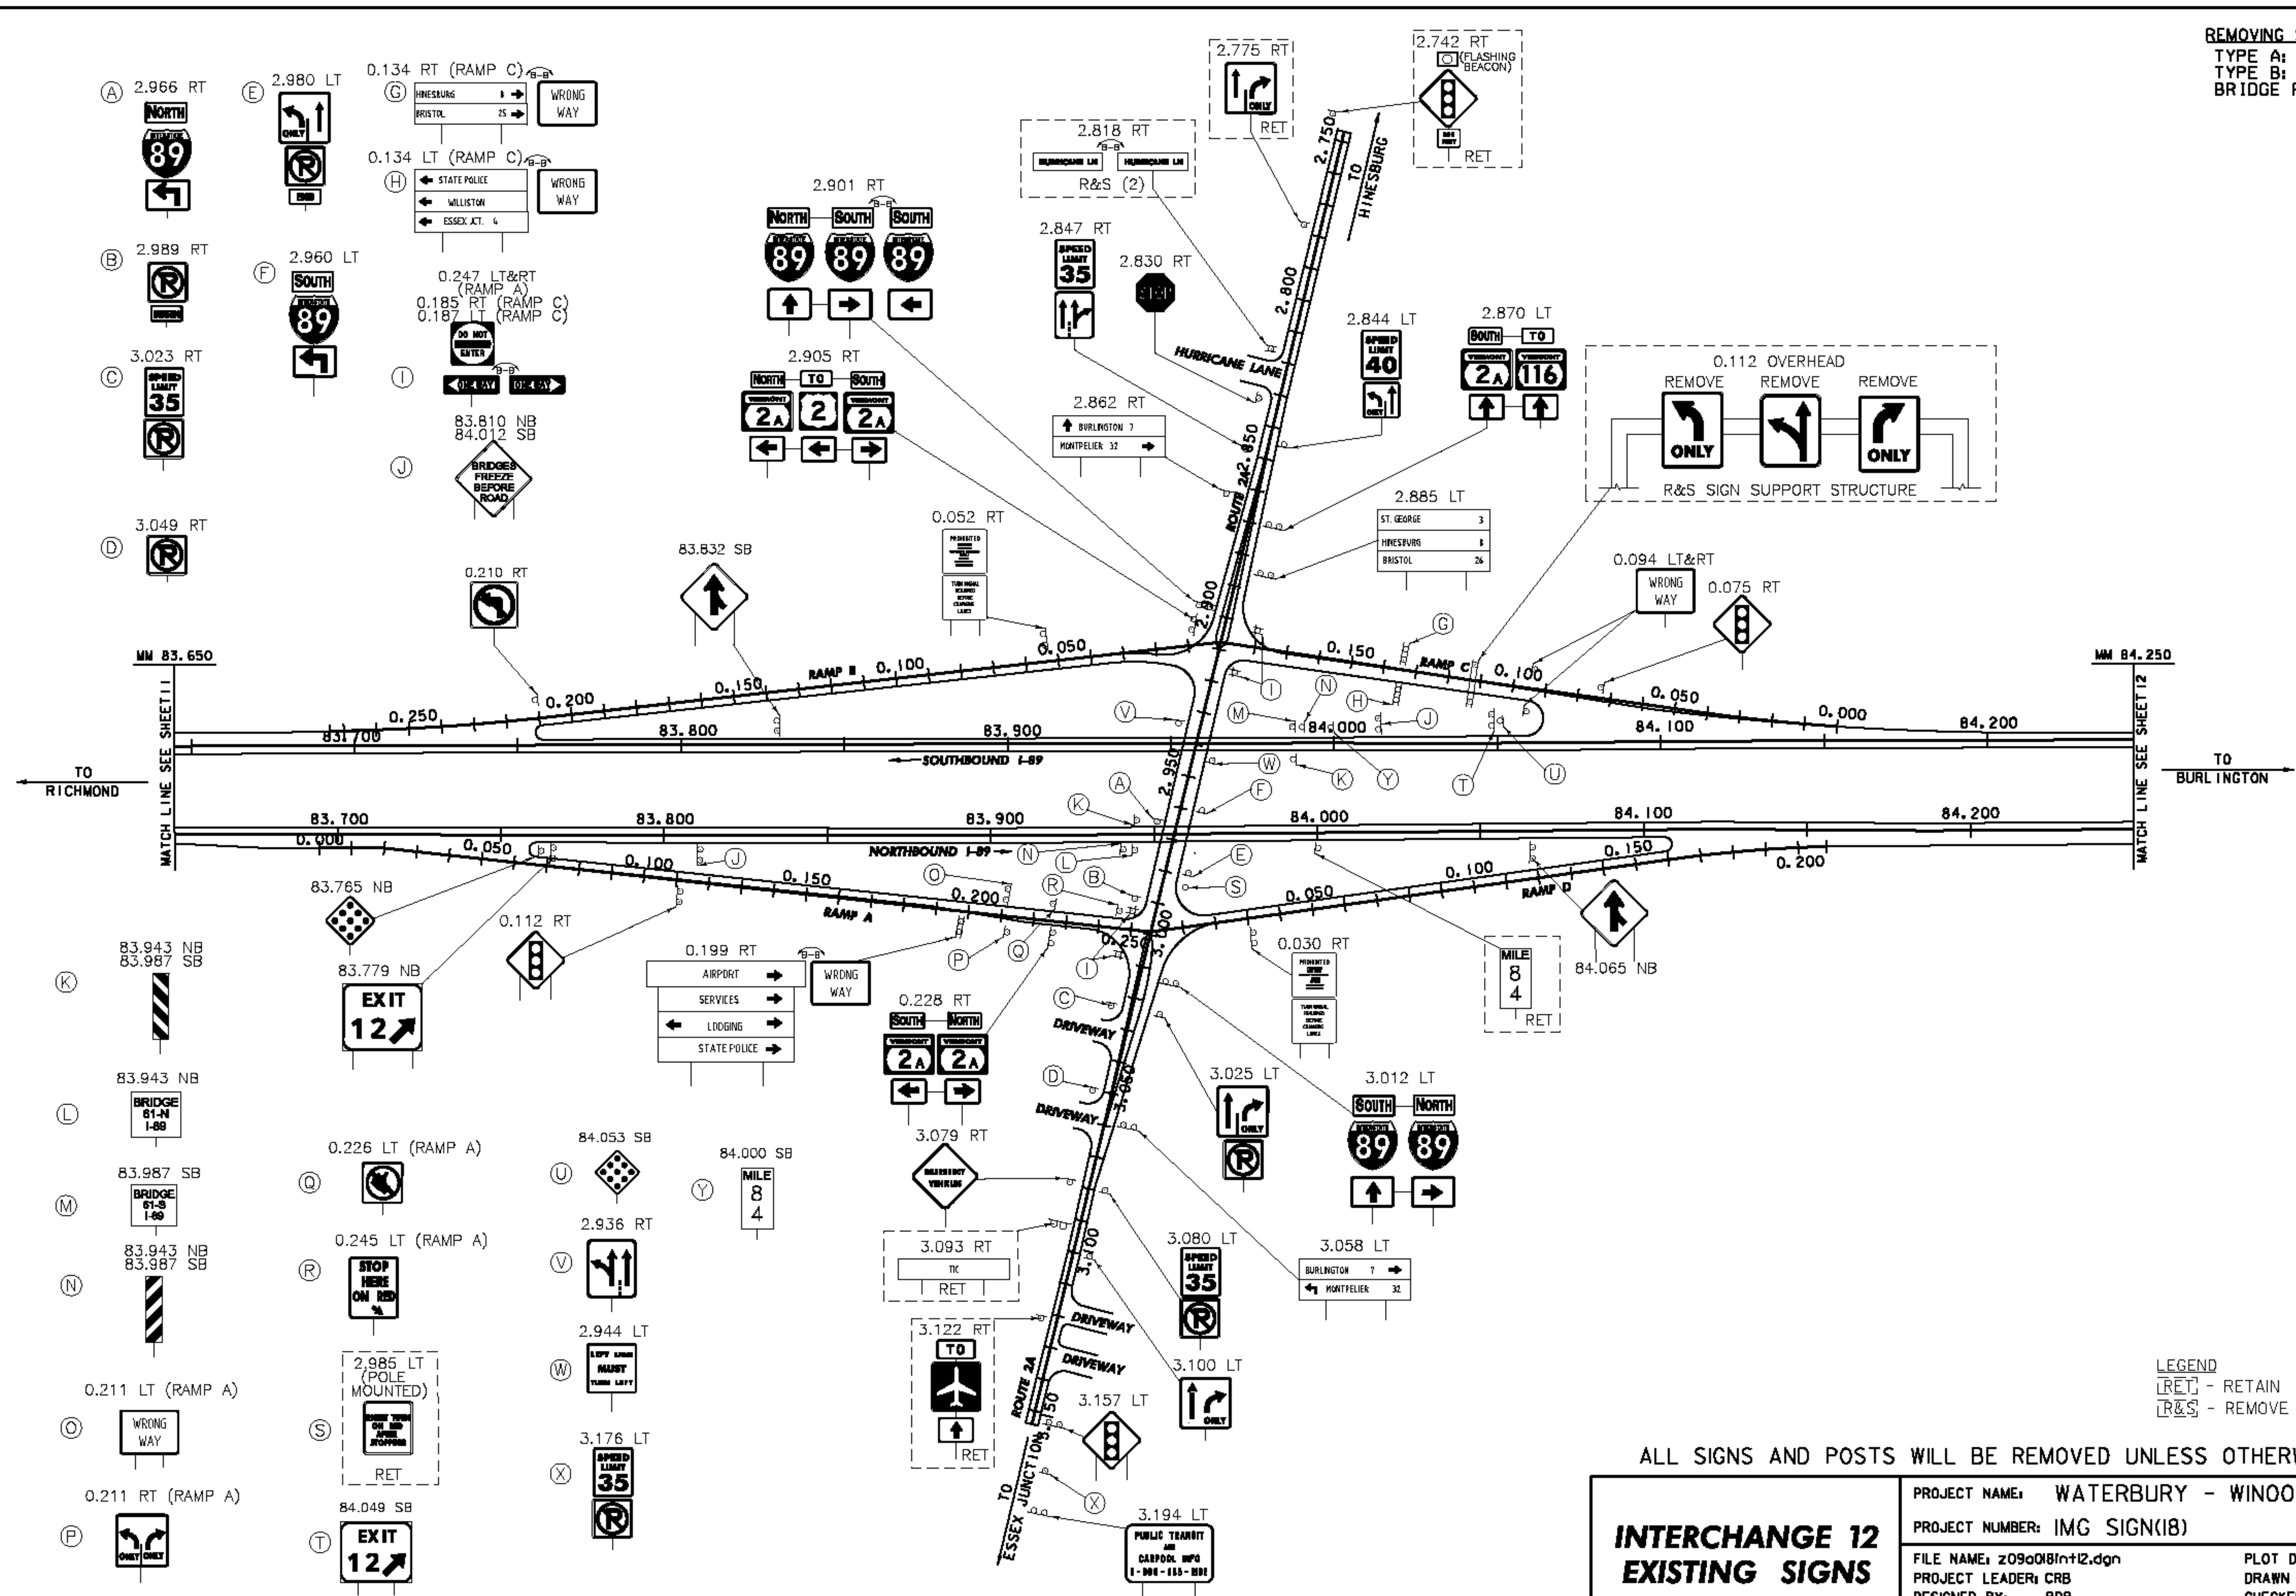

LEGEND
 RET - RETAIN
 R&S - REMOVE AND SALVAGE

ALL SIGNS AND POSTS WILL BE REMOVED UNLESS OTHERWISE NOTED

INTERCHANGE 12 EXISTING SIGNS	PROJECT NAME: WATERBURY - WINOOSKI
	PROJECT NUMBER: IMG SIGN(18)
	FILE NAME: z09a018Int12.dgn
	PLOT DATE: 10/27/2009
DESIGNED BY: BDB	DRAWN BY: JBZ
CLD REF. NO.: 09-0124	CHECKED BY: DAM
	SHEET 21 OF 174