


MODEL: 03-New

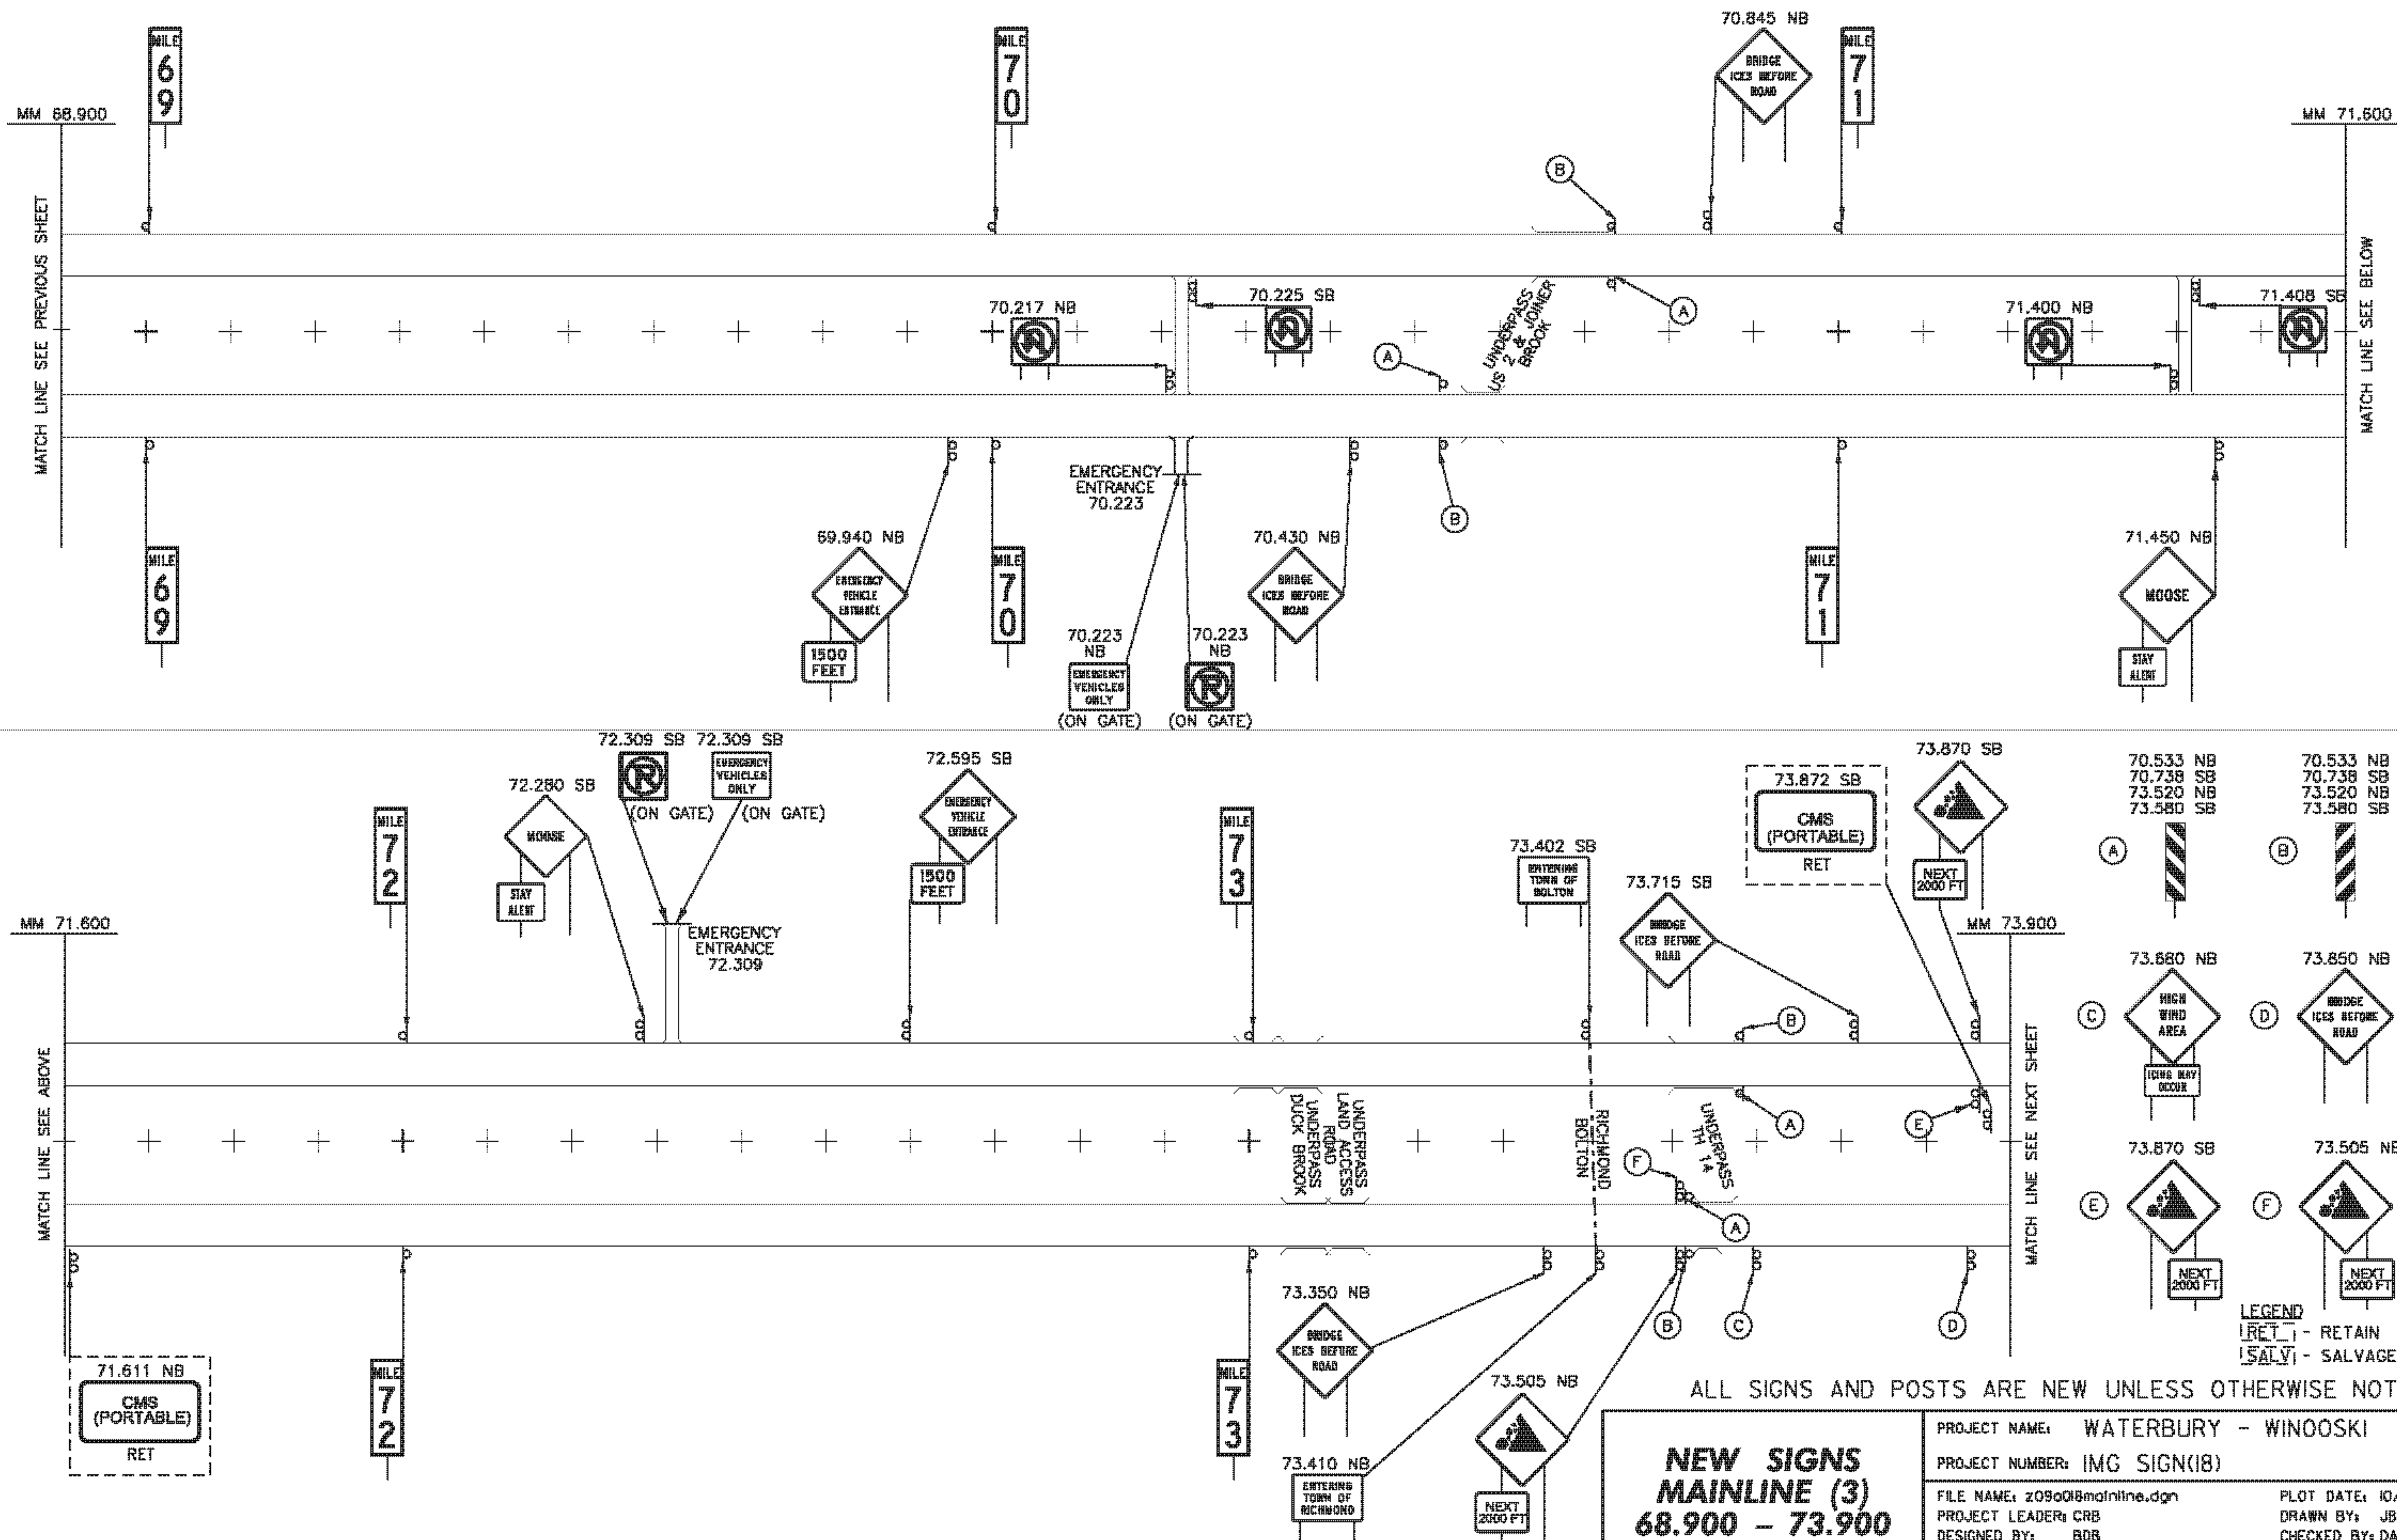

ALL SIGNS AND POSTS ARE NEW UNLESS OTHERWISE NOTED

**NEW SIGNS
MAINLINE (3)
68.900 - 73.900**

PROJECT NAME:	WATERBURY - WINOOSKI
PROJECT NUMBER:	IMG SIGN(18)
FILE NAME:	z09a018mainline.dgn
PROJECT LEADER:	CRB
DESIGNED BY:	BDB
CLD REF. NO.:	09-0124
PLOT DATE:	10/27/2009
DRAWN BY:	JBZ
CHECKED BY:	DAM
SHEET	29 OF 174

LEGEND
 RET - RETAIN
 SALV - SALVAGE