


NOTE
FOR TYPICAL PLACEMENT OF DELINEATORS
SEE STANDARDS E-197 AND SHEET 4.

SB ACCEL LANE TAPER ENDS AT 77.990+/-
990' FROM GORE
TOTAL TYPE II DELINEATORS FOR ACCEL LANE=11

SB DECEL LANE TAPER BEGINS AT 78.630+/-
960' FROM GORE
TOTAL TYPE II DELINEATORS FOR DECEL LANE=10

NB DECEL LANE TAPER BEGINS AT 78.129+/-
480' FROM GORE
TOTAL TYPE II DELINEATORS FOR DECEL LANE=6

NB ACCEL LANE TAPER ENDS AT 78.490+/-
870' FROM GORE
TOTAL TYPE II DELINEATORS FOR ACCEL LANE=9

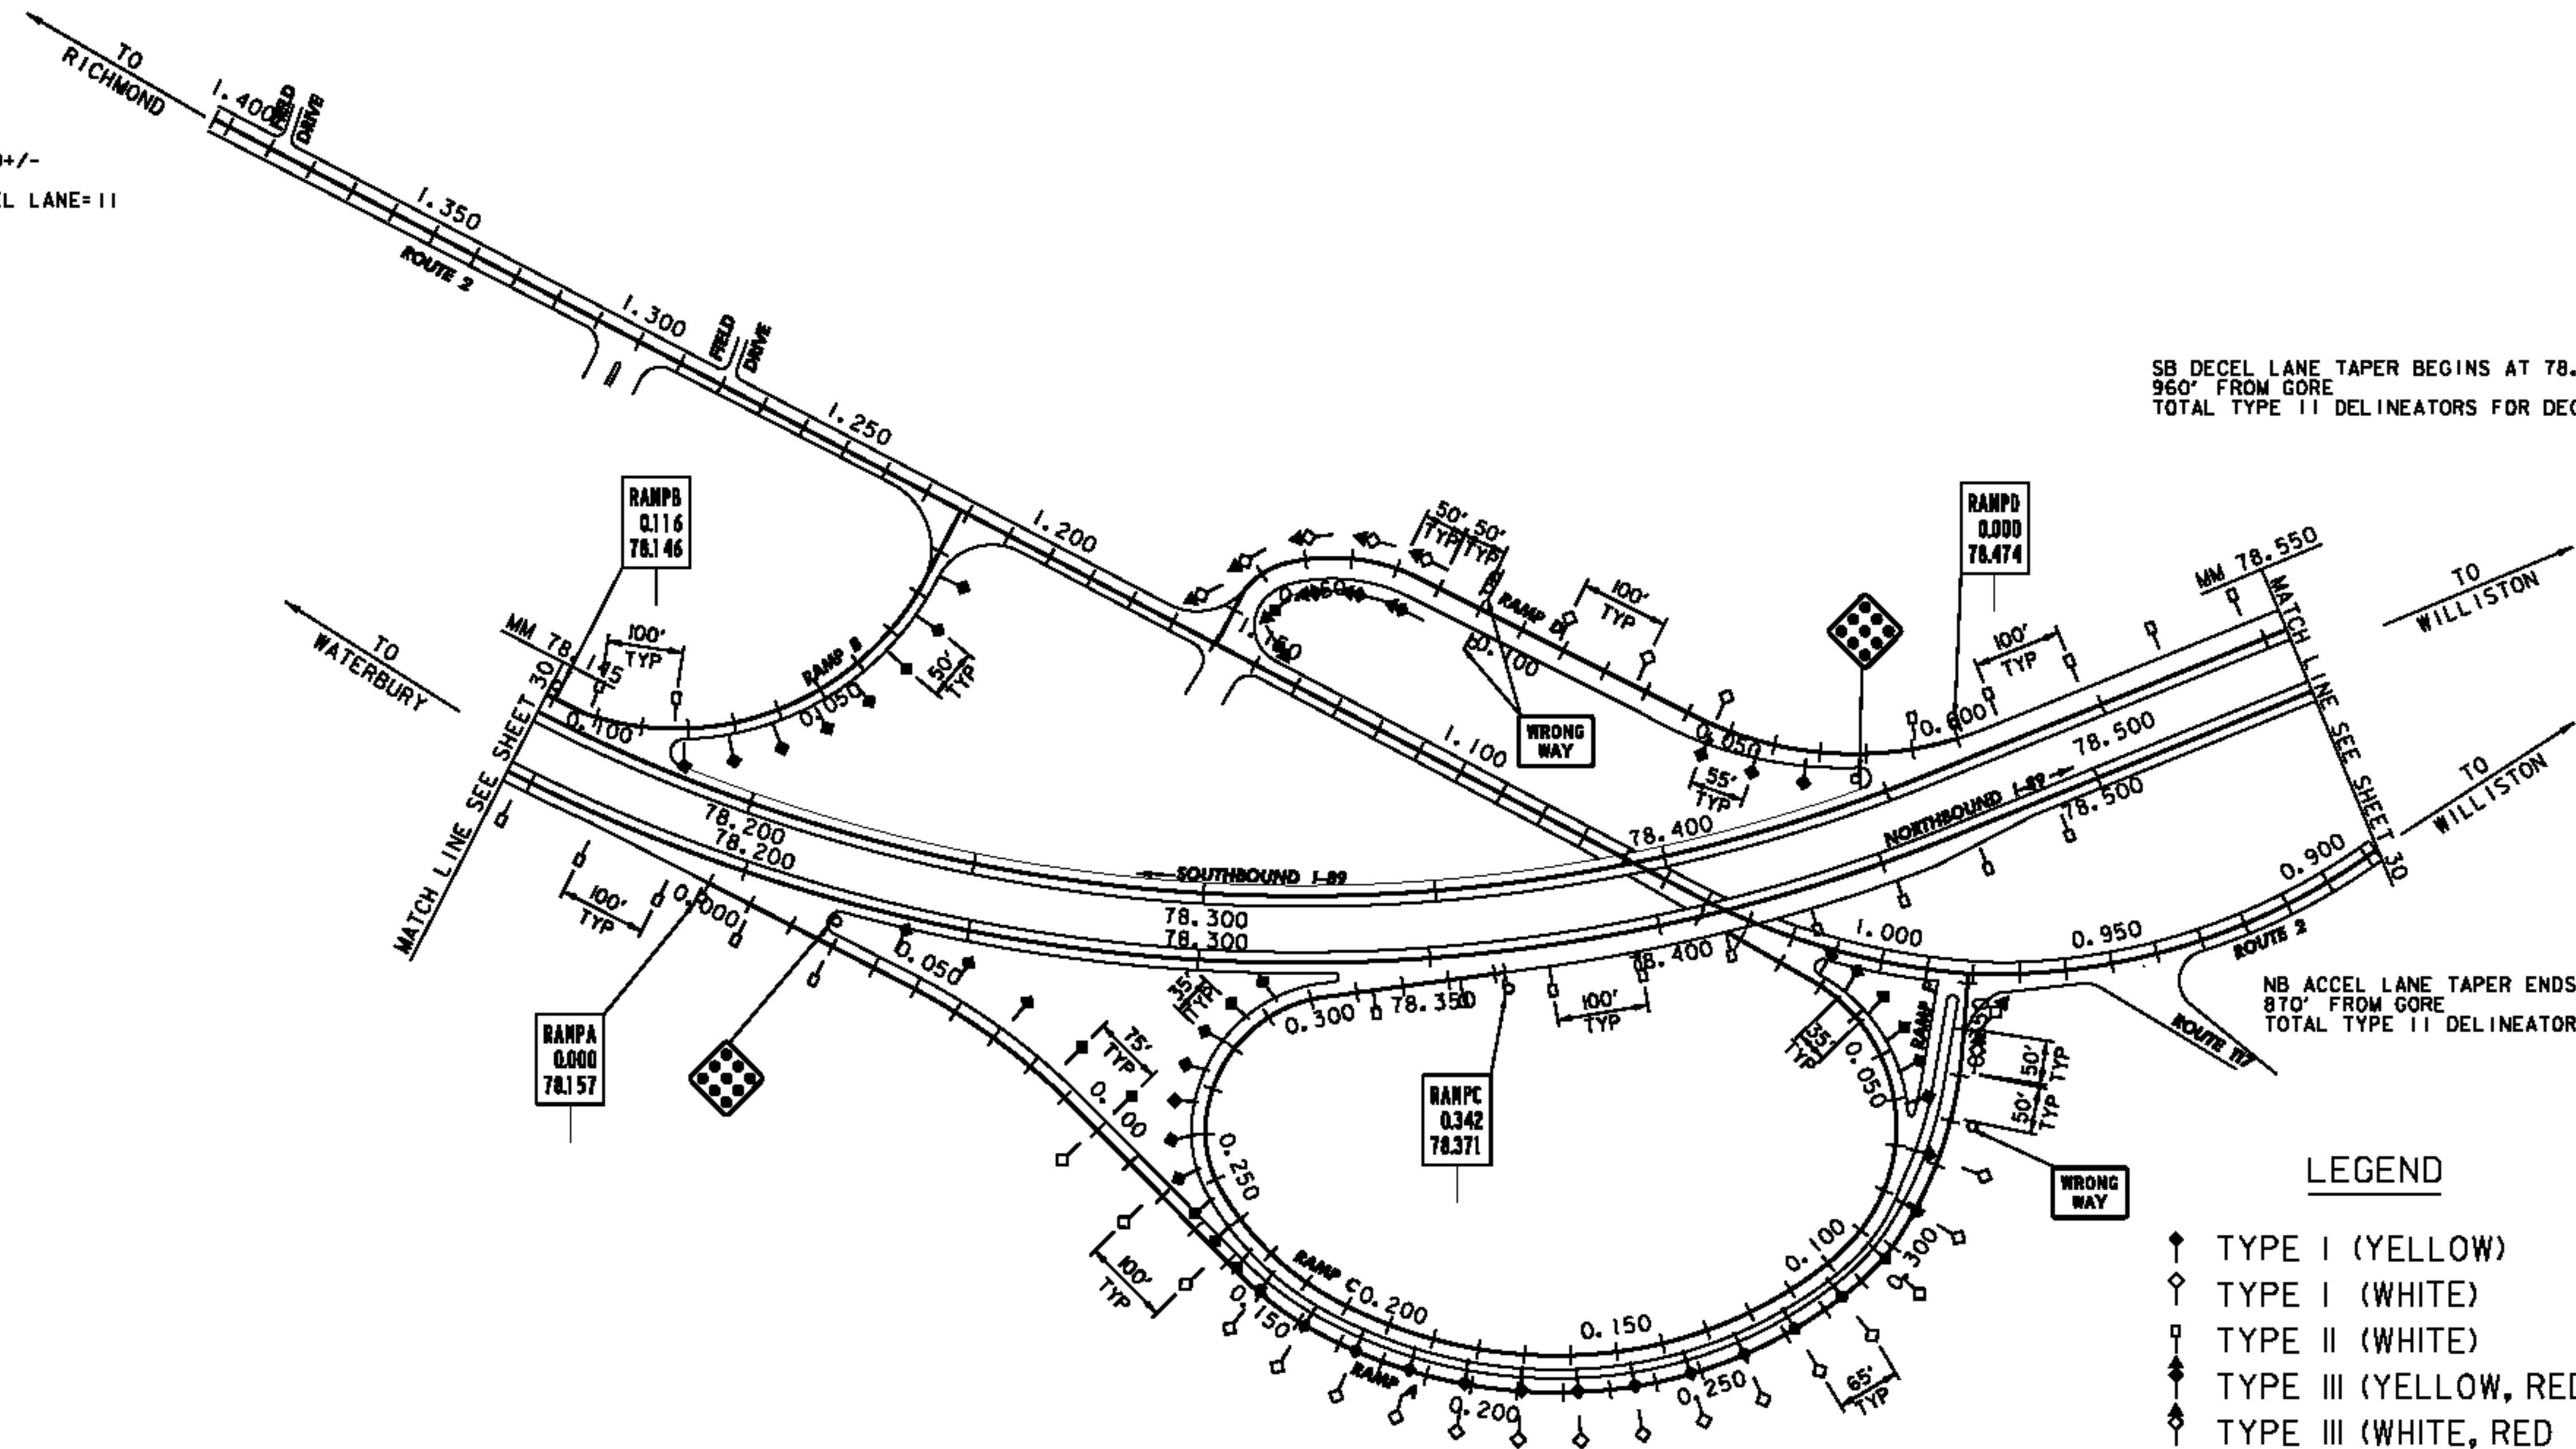

LEGEND

- ◆ TYPE I (YELLOW)
- ◇ TYPE I (WHITE)
- TYPE II (WHITE)
- ◆ TYPE III (YELLOW, RED ON BACK)
- ◇ TYPE III (WHITE, RED ON BACK)

**INTERCHANGE 11
DELINEATOR
LAYOUT**

PROJECT NAME:	WATERBURY - WINOOSKI		
PROJECT NUMBER:	IMG SIGN(18)		
FILE NAME:	z09a018int1.dgn	PLOT DATE:	10/27/2009
PROJECT LEADER:	CRB	DRAWN BY:	JBZ
DESIGNED BY:	ACD	CHECKED BY:	BDB
CLD REF. NO.:	09-0124	SHEET	50 OF 174