


NOTE
FOR TYPICAL PLACEMENT OF DELINEATORS
SEE STANDARDS E-197 AND SHEET 4.

SB ACCEL LANE TAPER ENDS AT 83.513+/-
1290' FROM GORE
TOTAL TYPE II DELINEATORS FOR ACCEL LANE=14

SB DECEL LANE TAPER BEGINS AT 84.300+/-
765' FROM GORE
TOTAL TYPE II DELINEATORS FOR DECEL LANE=8

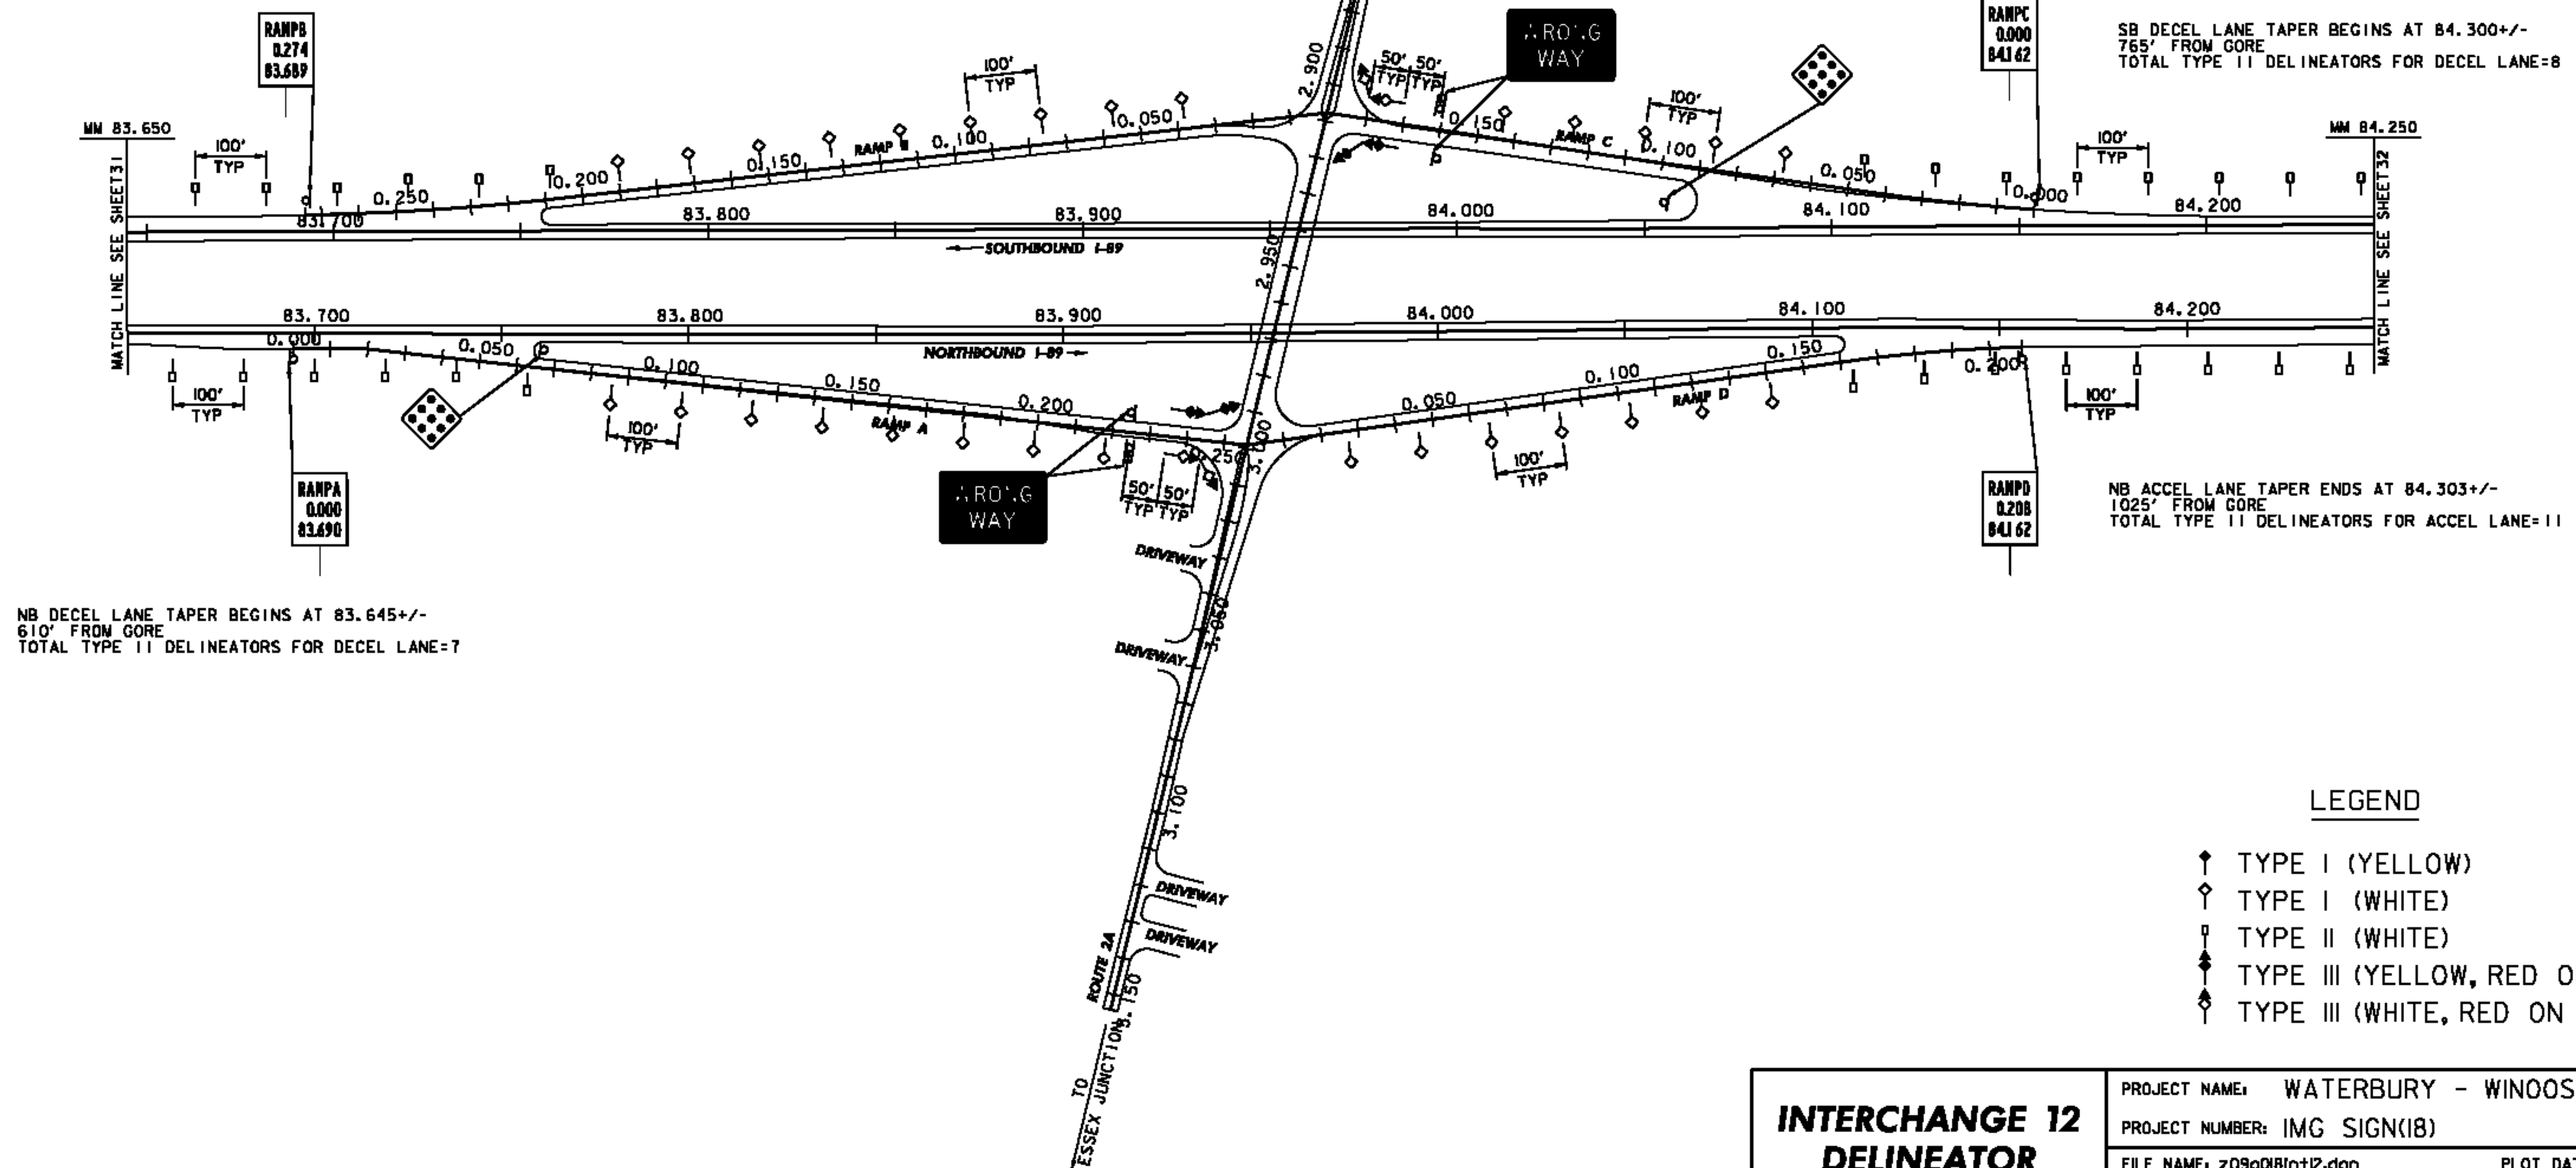

NB DECEL LANE TAPER BEGINS AT 83.645+/-
610' FROM GORE
TOTAL TYPE II DELINEATORS FOR DECEL LANE=7

NB ACCEL LANE TAPER ENDS AT 84.303+/-
1025' FROM GORE
TOTAL TYPE II DELINEATORS FOR ACCEL LANE=11

LEGEND

- ◆ TYPE I (YELLOW)
- ◇ TYPE I (WHITE)
- ⊥ TYPE II (WHITE)
- ◆ TYPE III (YELLOW, RED ON BACK)
- ◇ TYPE III (WHITE, RED ON BACK)

**INTERCHANGE 12
DELINEATOR
LAYOUT**

PROJECT NAME: WATERBURY - WINOOSKI	PLOT DATE: 10/27/2009
PROJECT NUMBER: IMG SIGN(18)	DRAWN BY: JBZ
FILE NAME: z09a018Int12.dgn	CHECKED BY: BDB
PROJECT LEADER: CRB	SHEET 53 OF 174
DESIGNED BY: ACD	
CLD REF. NO.: 09-0124	