


NOTE  
FOR TYPICAL PLACEMENT OF DELINEATORS  
SEE STANDARDS E-197 AND SHEET 4.

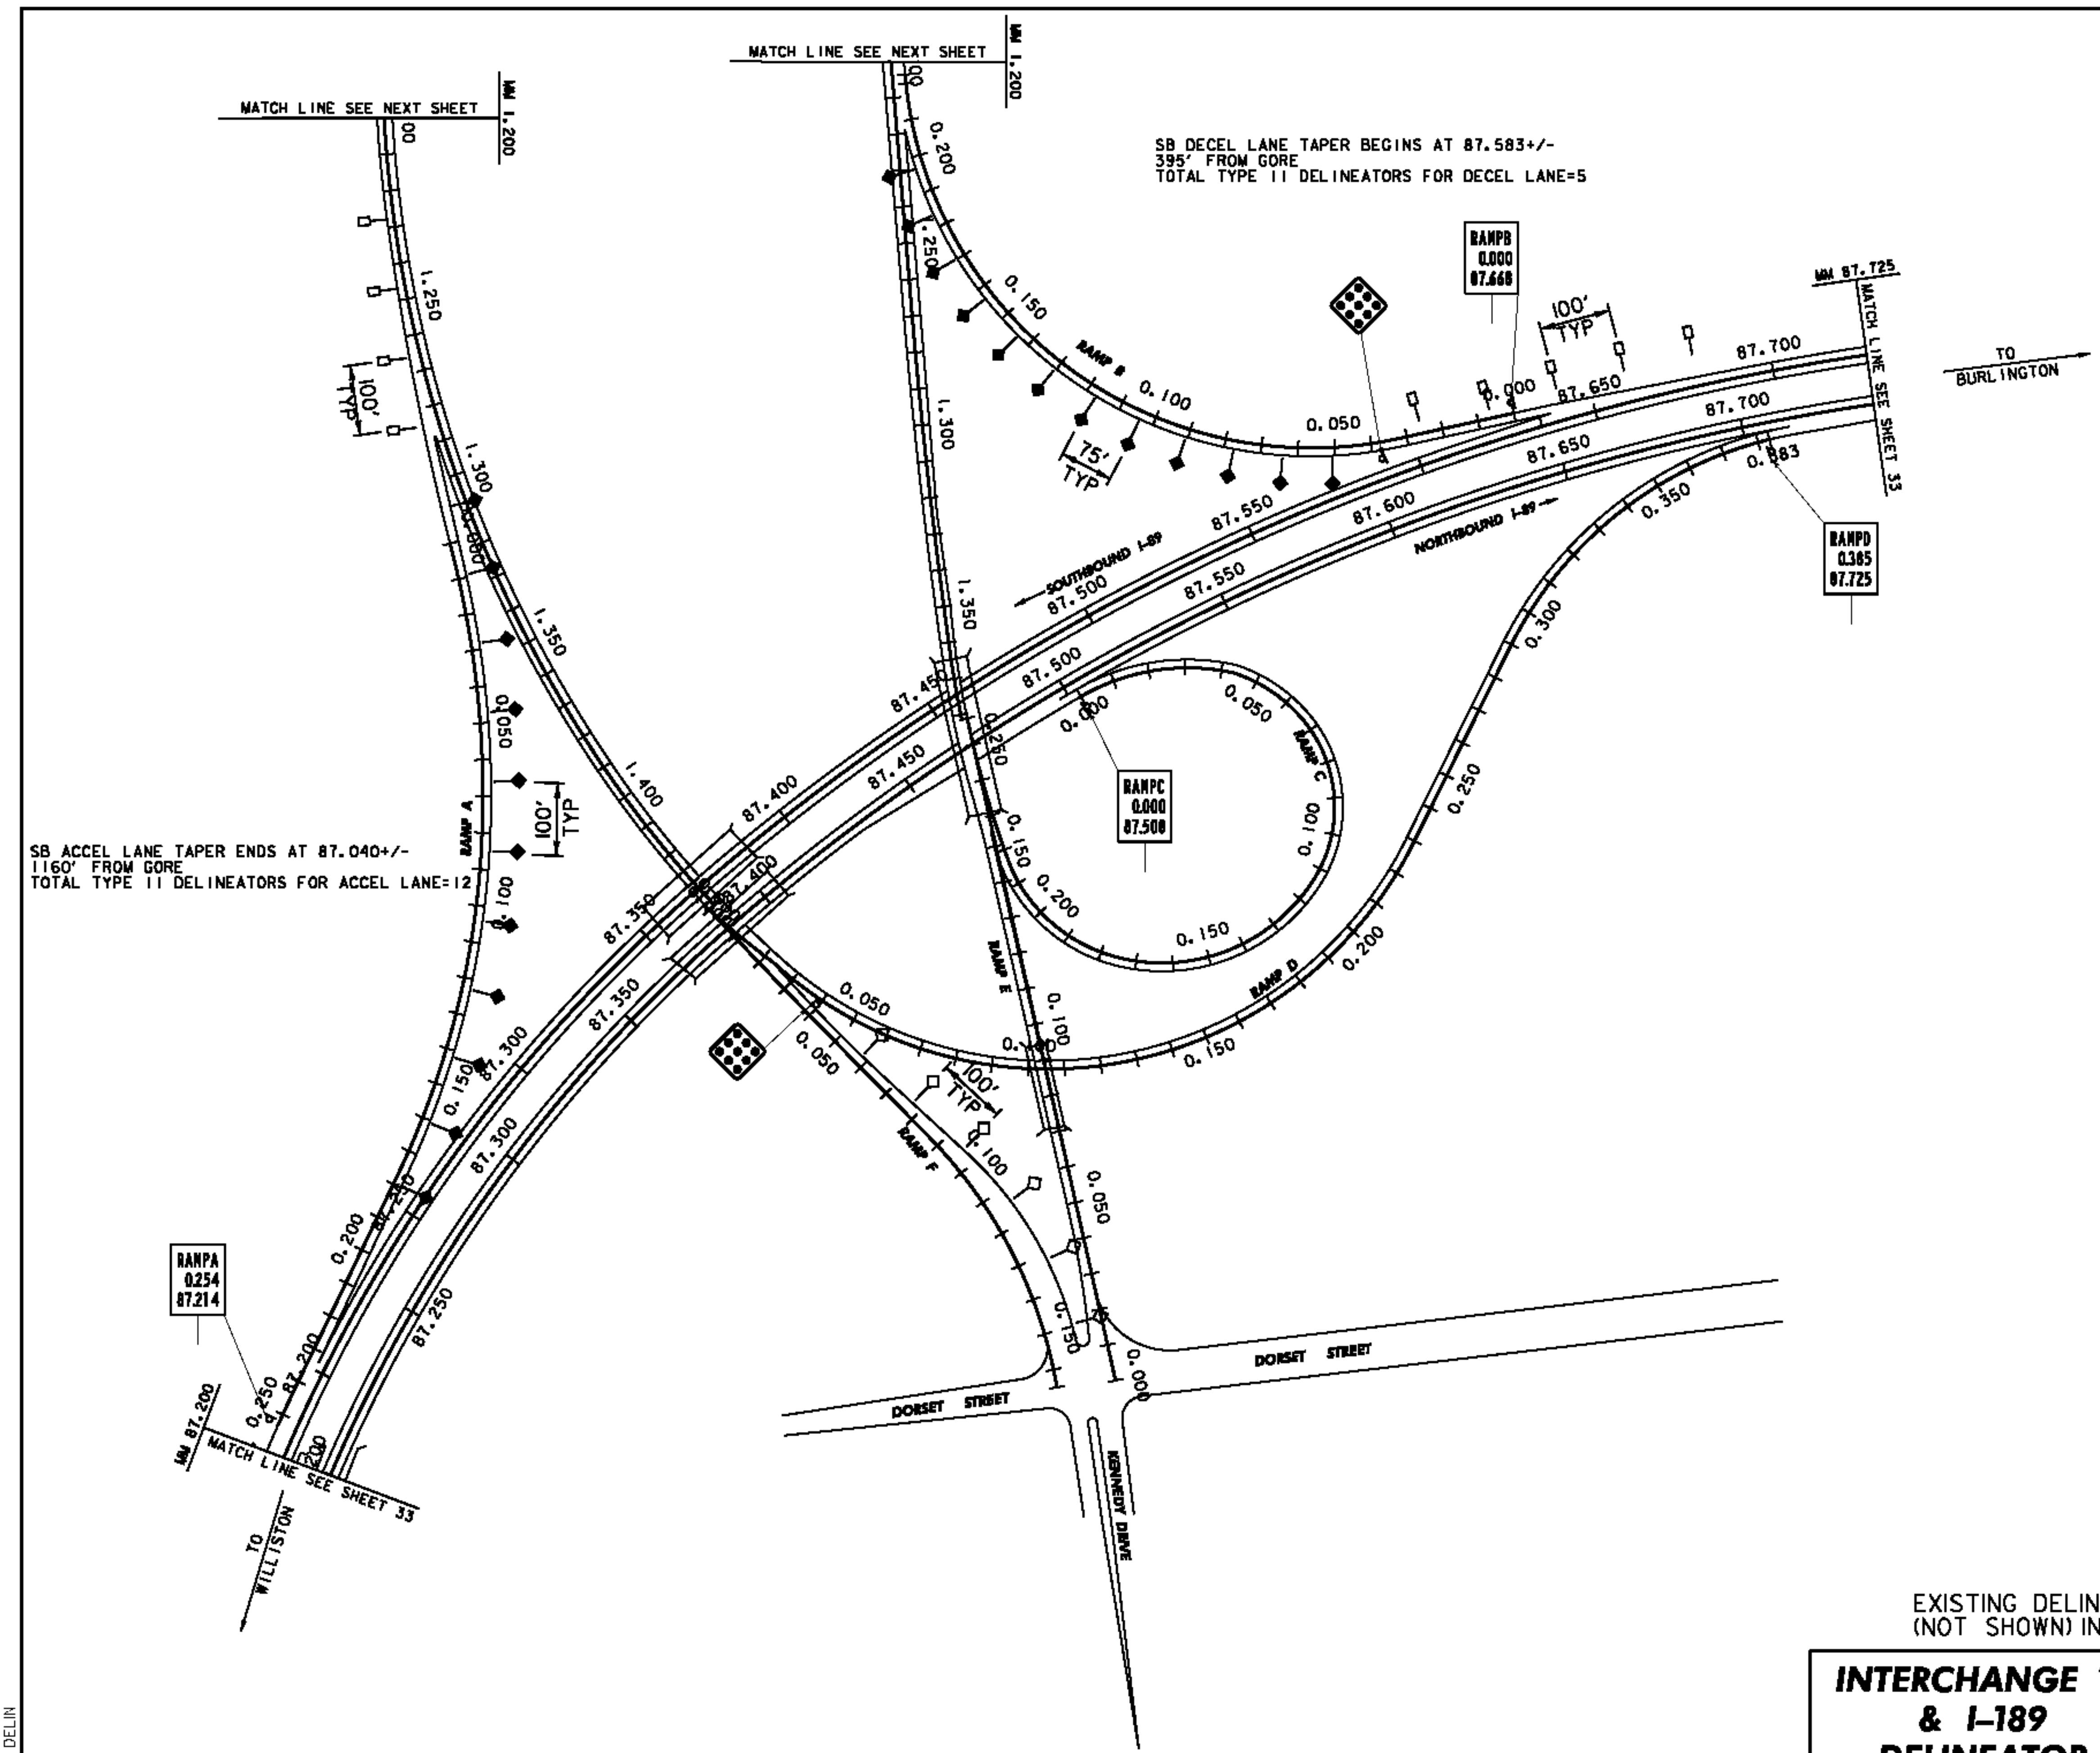

LEGEND

- ◆ TYPE I (YELLOW)
- ◇ TYPE I (WHITE)
- ⊥ TYPE II (WHITE)
- ◆ TYPE III (YELLOW, RED ON BACK)
- ◇ TYPE III (WHITE, RED ON BACK)

EXISTING DELINEATORS ON THE INTERCHANGE RAMP C AND RAMP D  
(NOT SHOWN) INSTALLED UNDER IM 089-3(60) ARE TO BE RETAINED.

<b>INTERCHANGE 13 &amp; I-189 DELINEATOR LAYOUT</b>	PROJECT NAME: WATERBURY - WINOOSKI
	PROJECT NUMBER: IMG SIGN(18)
	FILE NAME: z09a018Int13.dgn
	PLOT DATE: 10/27/2009
PROJECT LEADER: CRB	DRAWN BY: JBZ
DESIGNED BY: ACD	CHECKED BY: BDB
CLD REF. NO.: 09-0124	SHEET 54 OF 174