


NOTE  
 FOR TYPICAL PLACEMENT OF DELINEATORS  
 SEE STANDARDS E-197 AND SHEET 4.

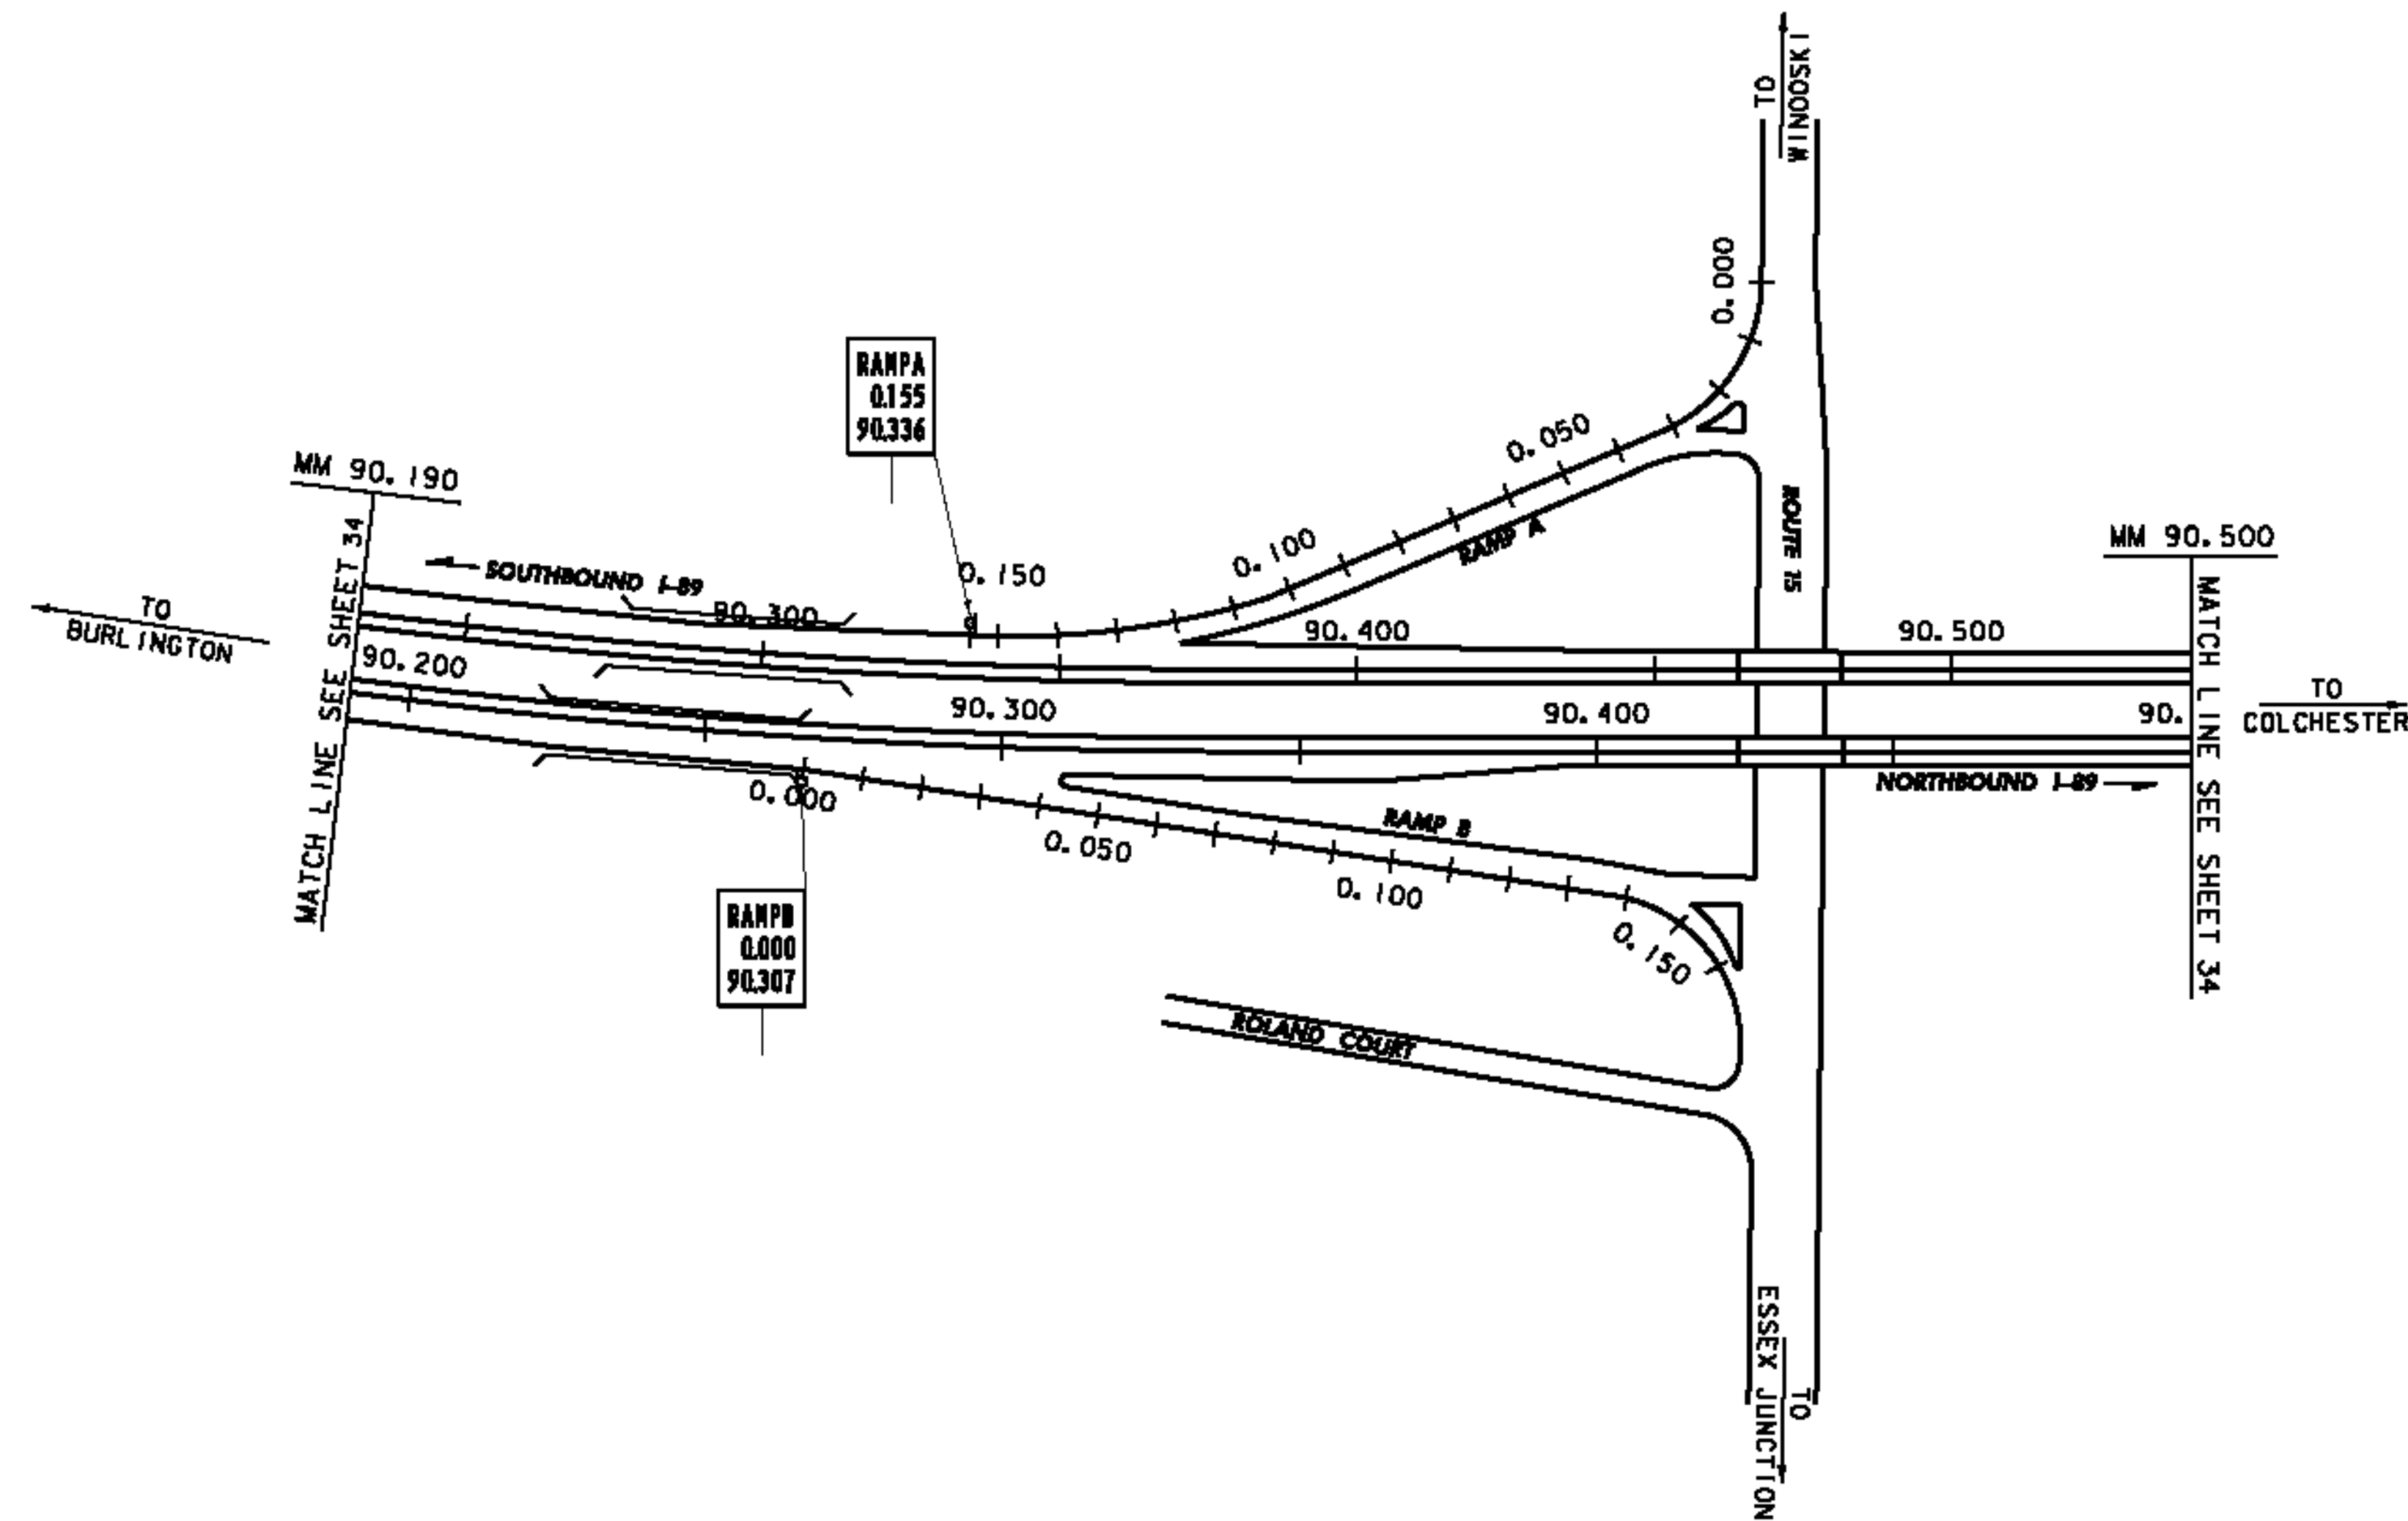

ALL EXISTING DELINEATORS ON THE INTERCHANGE RAMPS  
 (NOT SHOWN) INSTALLED UNDER IM 089-3(60) ARE TO BE RETAINED.

**INTERCHANGE 15  
 DELINEATOR  
 LAYOUT**

PROJECT NAME:	WATERBURY - WINDOSKI
PROJECT NUMBER:	IMG SIGN(18)
FILE NAME:	z09a018Int15.dgn
PROJECT LEADER:	CRB
DESIGNED BY:	ACD
CLD REF. NO.:	09-0124
PLOT DATE:	10/27/2009
DRAWN BY:	JBZ
CHECKED BY:	BDB
SHEET	58 OF 174