


REMOVING SIGNS
 NB- TYPE A: 11
 TYPE B: 2
 BRIDGE PLAQUE: 4
 SB- TYPE A: 7
 TYPE B: 6
 BRIDGE PLAQUE: 3

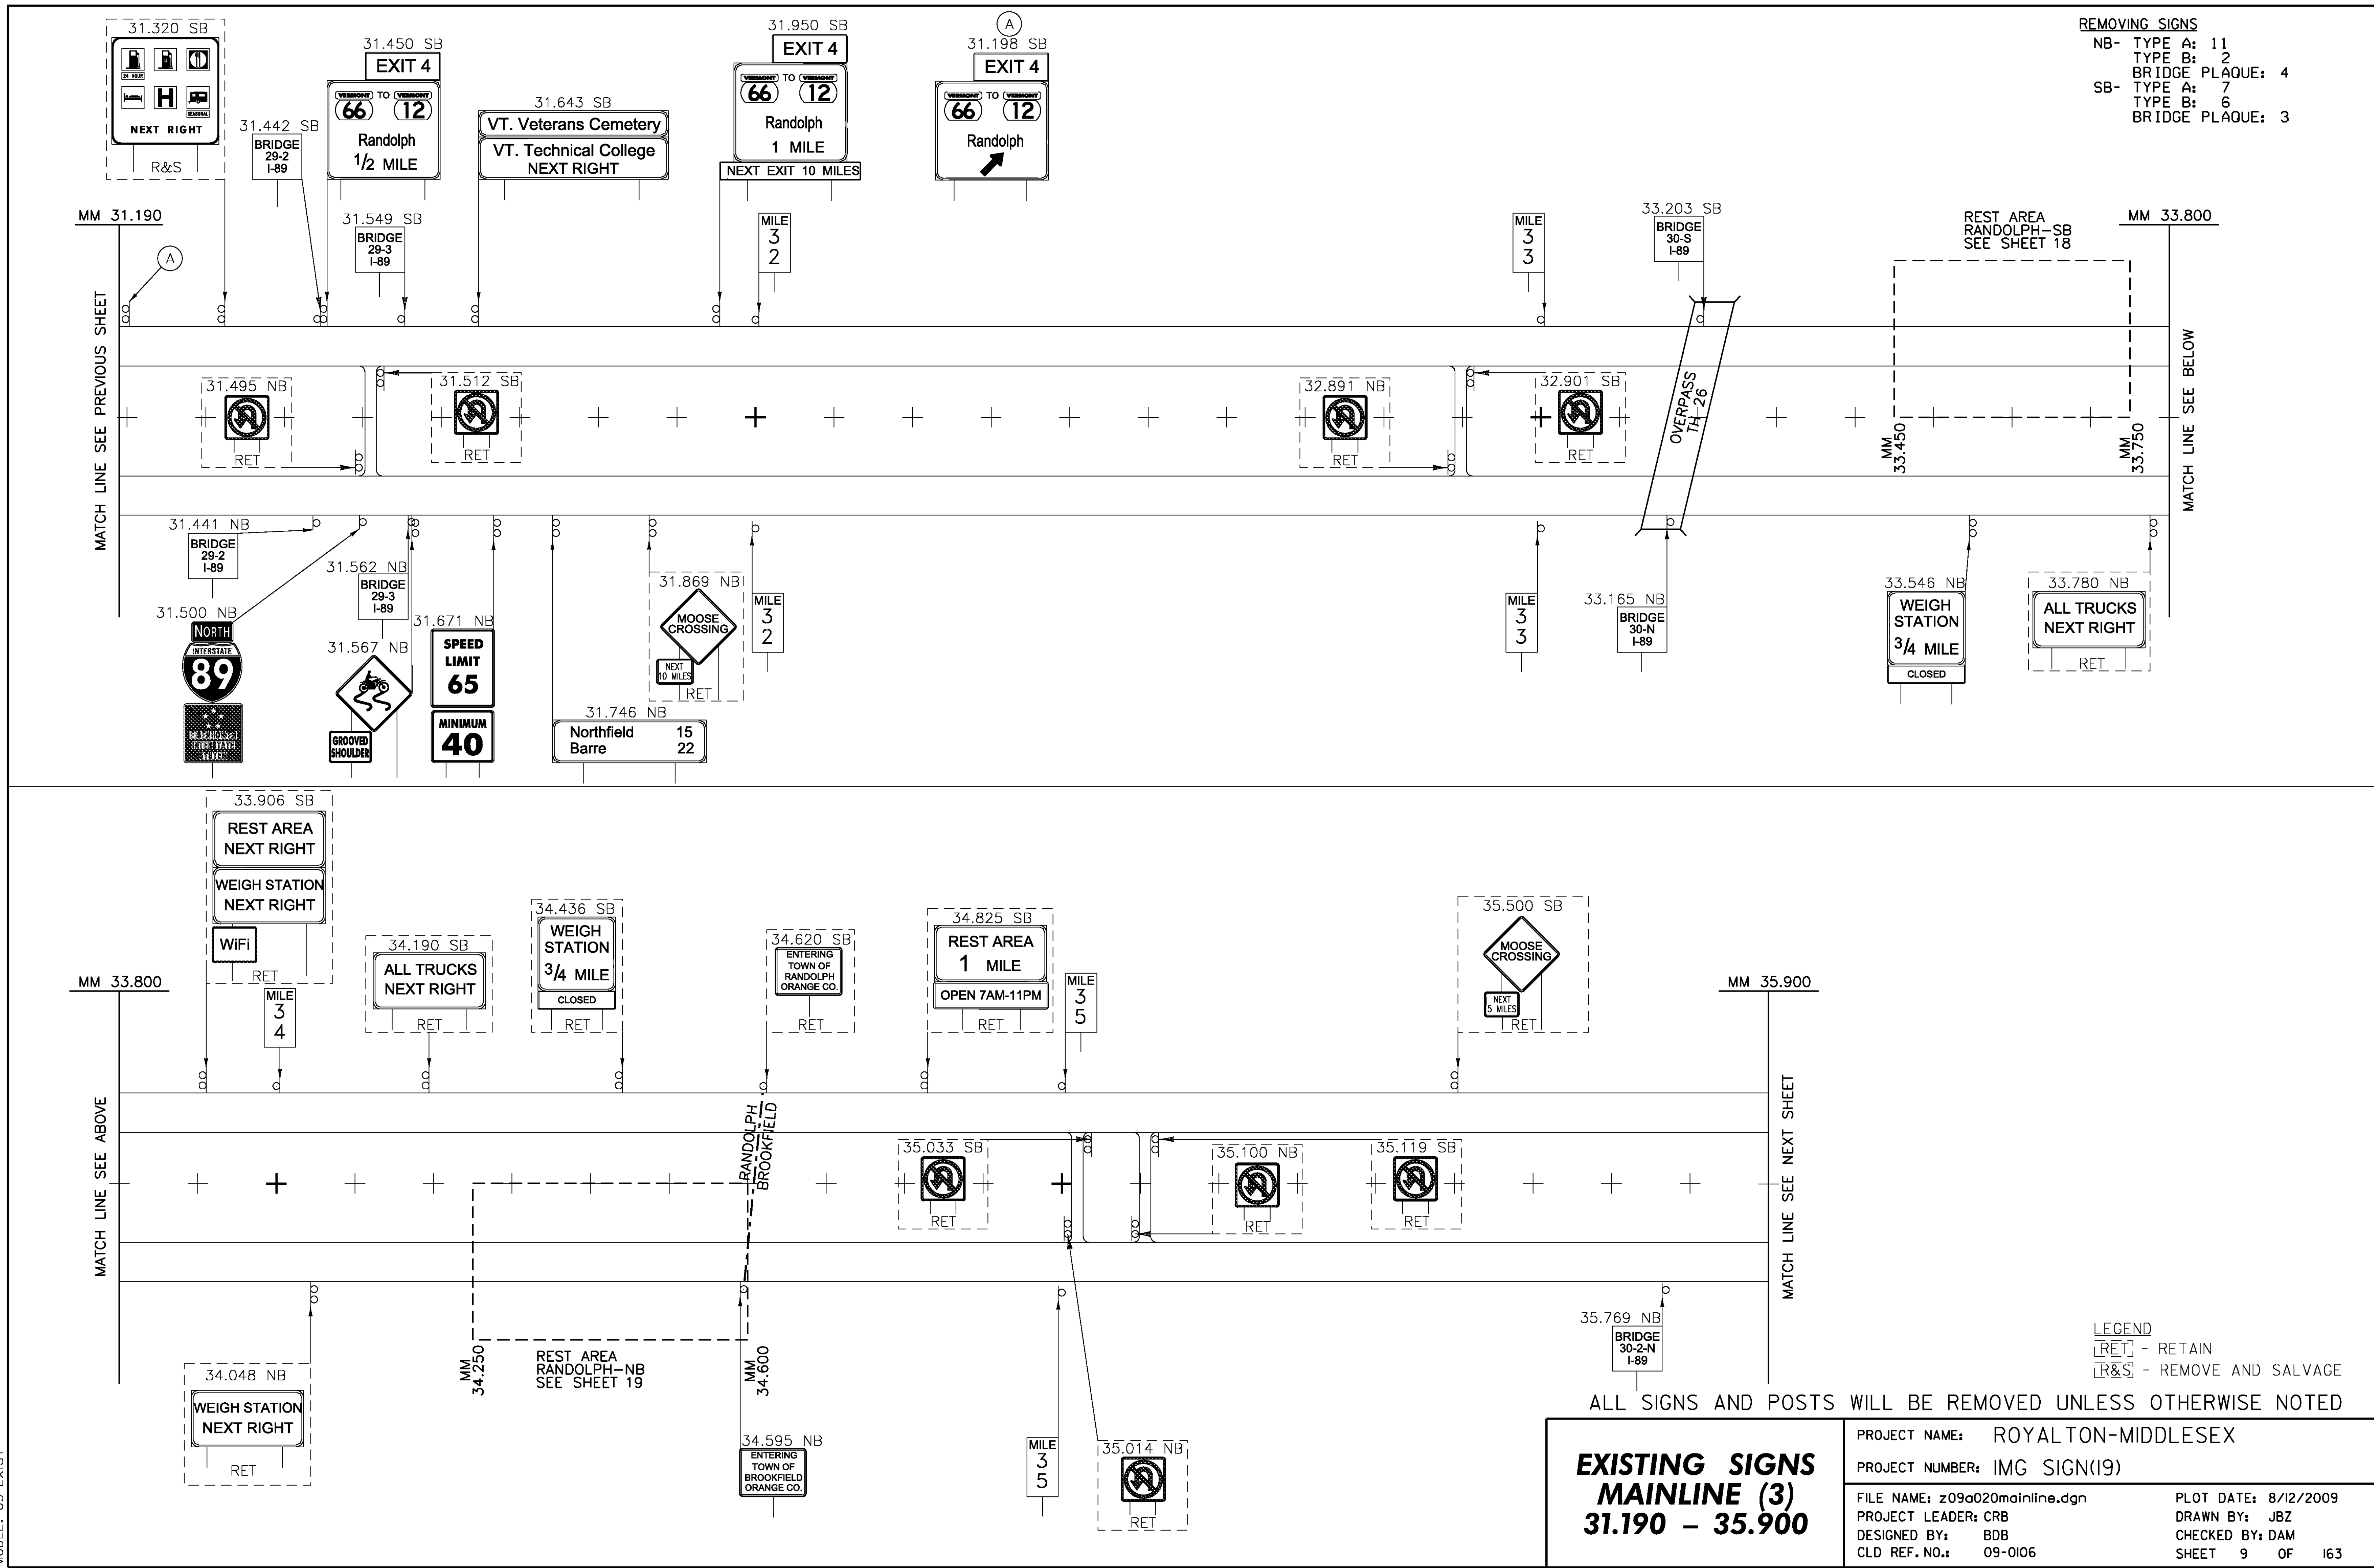

ALL SIGNS AND POSTS WILL BE REMOVED UNLESS OTHERWISE NOTED

EXISTING SIGNS MAINLINE (3) 31.190 - 35.900	
PROJECT NAME: ROYALTON-MIDDLESEX	PROJECT NUMBER: IMG SIGN(19)
FILE NAME: z09a020mainline.dgn	PLOT DATE: 8/12/2009
PROJECT LEADER: CRB	DRAWN BY: JBZ
DESIGNED BY: BDB	CHECKED BY: DAM
CLD REF. NO.: 09-0106	SHEET 9 OF 163

MODEL: 03-Exist