
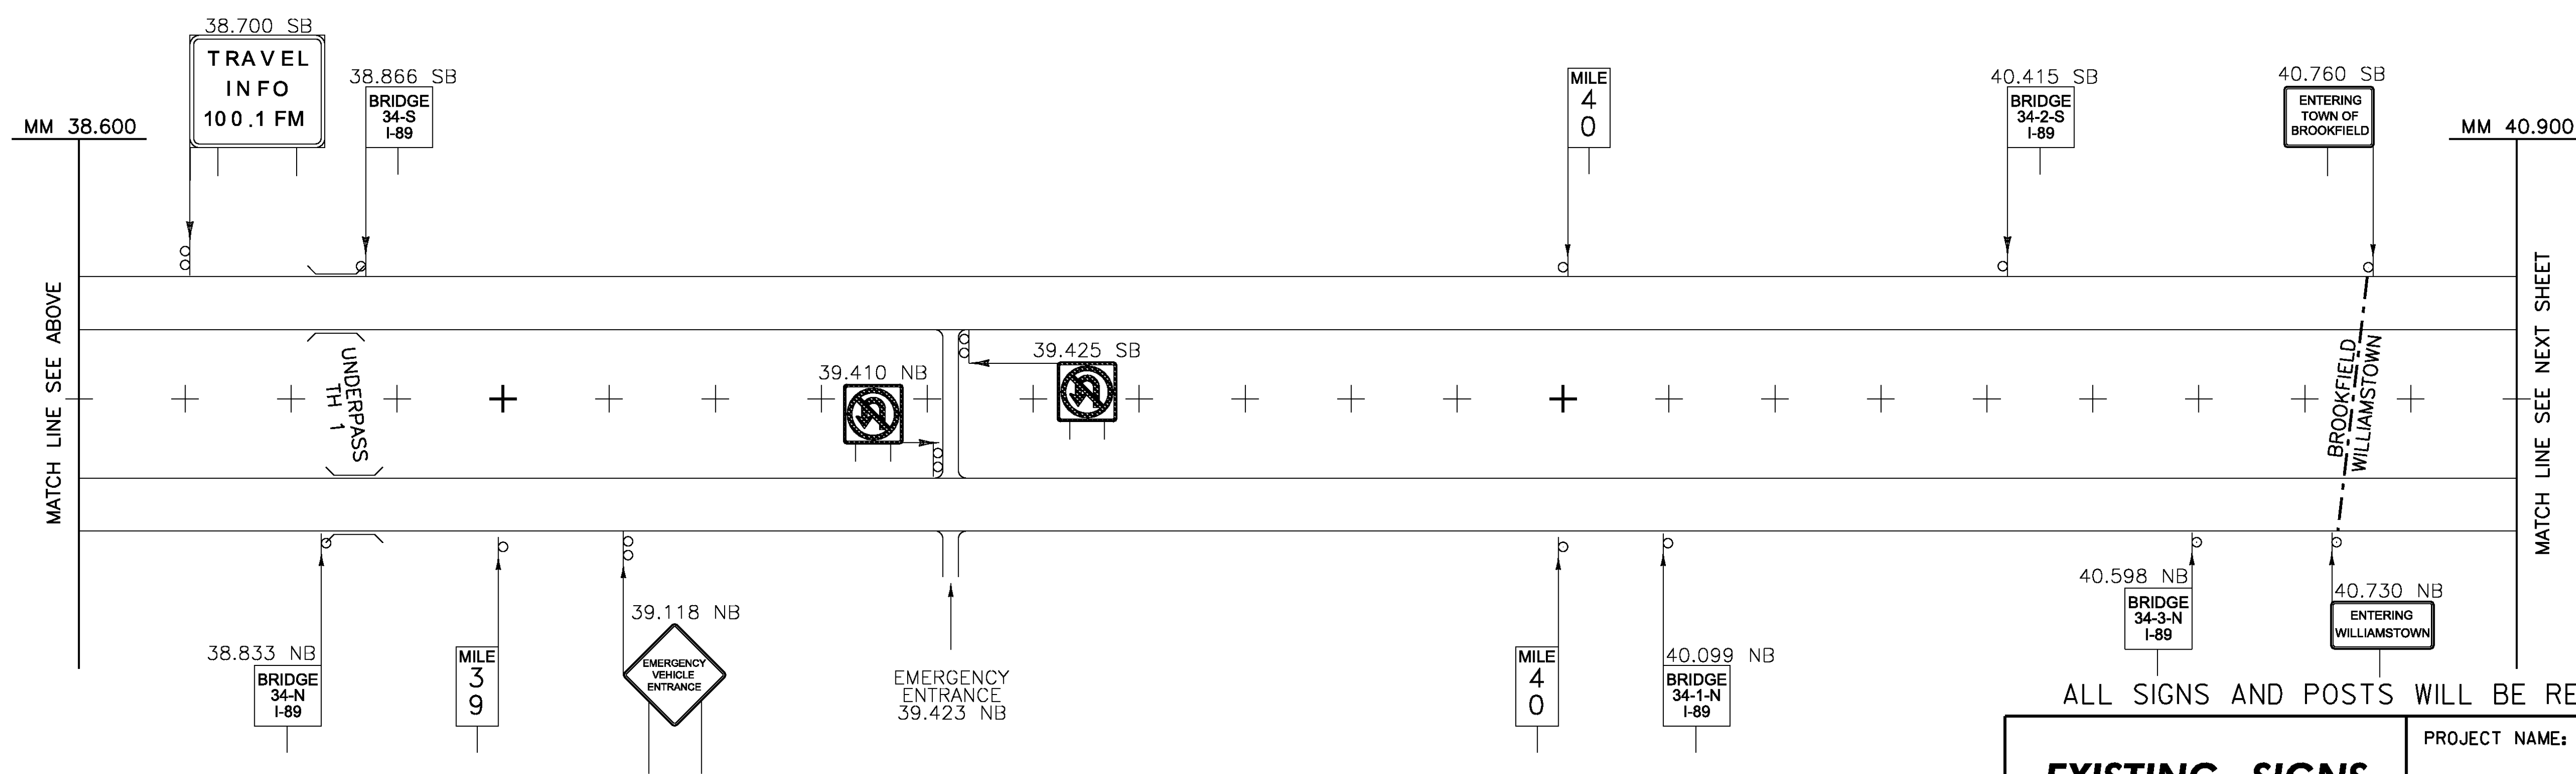


REMOVING SIGNS
 NB- TYPE A: 8
 TYPE B: 0
 BRIDGE PLAQUE: 9
 SB- TYPE A: 6
 TYPE B: 1
 BRIDGE PLAQUE: 7

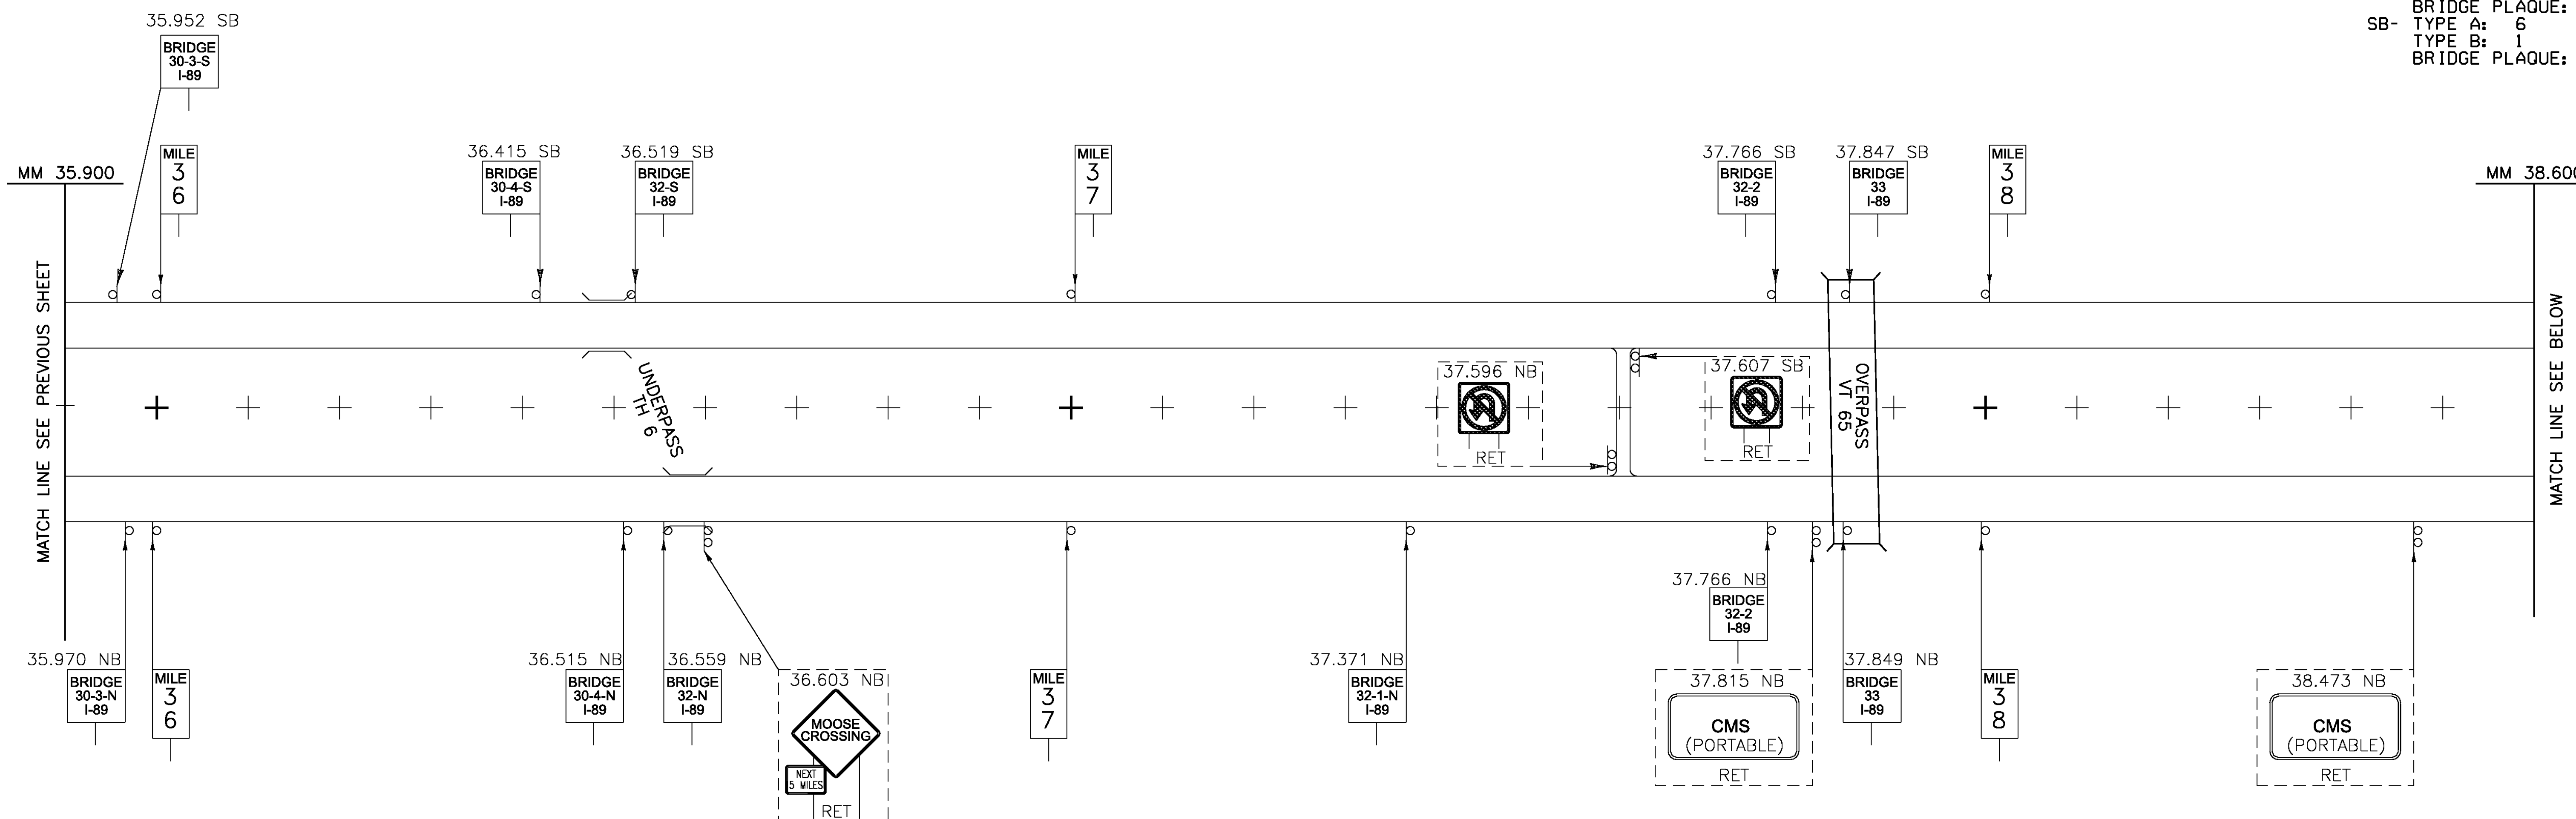

LEGEND
 [RET] - RETAIN
 [R&S] - REMOVE AND SALVAGE

ALL SIGNS AND POSTS WILL BE REMOVED UNLESS OTHERWISE NOTED

EXISTING SIGNS MAINLINE (4) 35.900 - 40.900	PROJECT NAME: ROYALTON-MIDDLESEX	
	PROJECT NUMBER: IMG SIGN(19)	
	FILE NAME: z09a020mainline.dgn	PLOT DATE: 8/12/2009
PROJECT LEADER: CRB	DRAWN BY: JBZ	
DESIGNED BY: BDB	CHECKED BY: DAM	
CLD REF. NO.: 09-0106	SHEET 10 OF 163	

MODEL: 04-Exist