
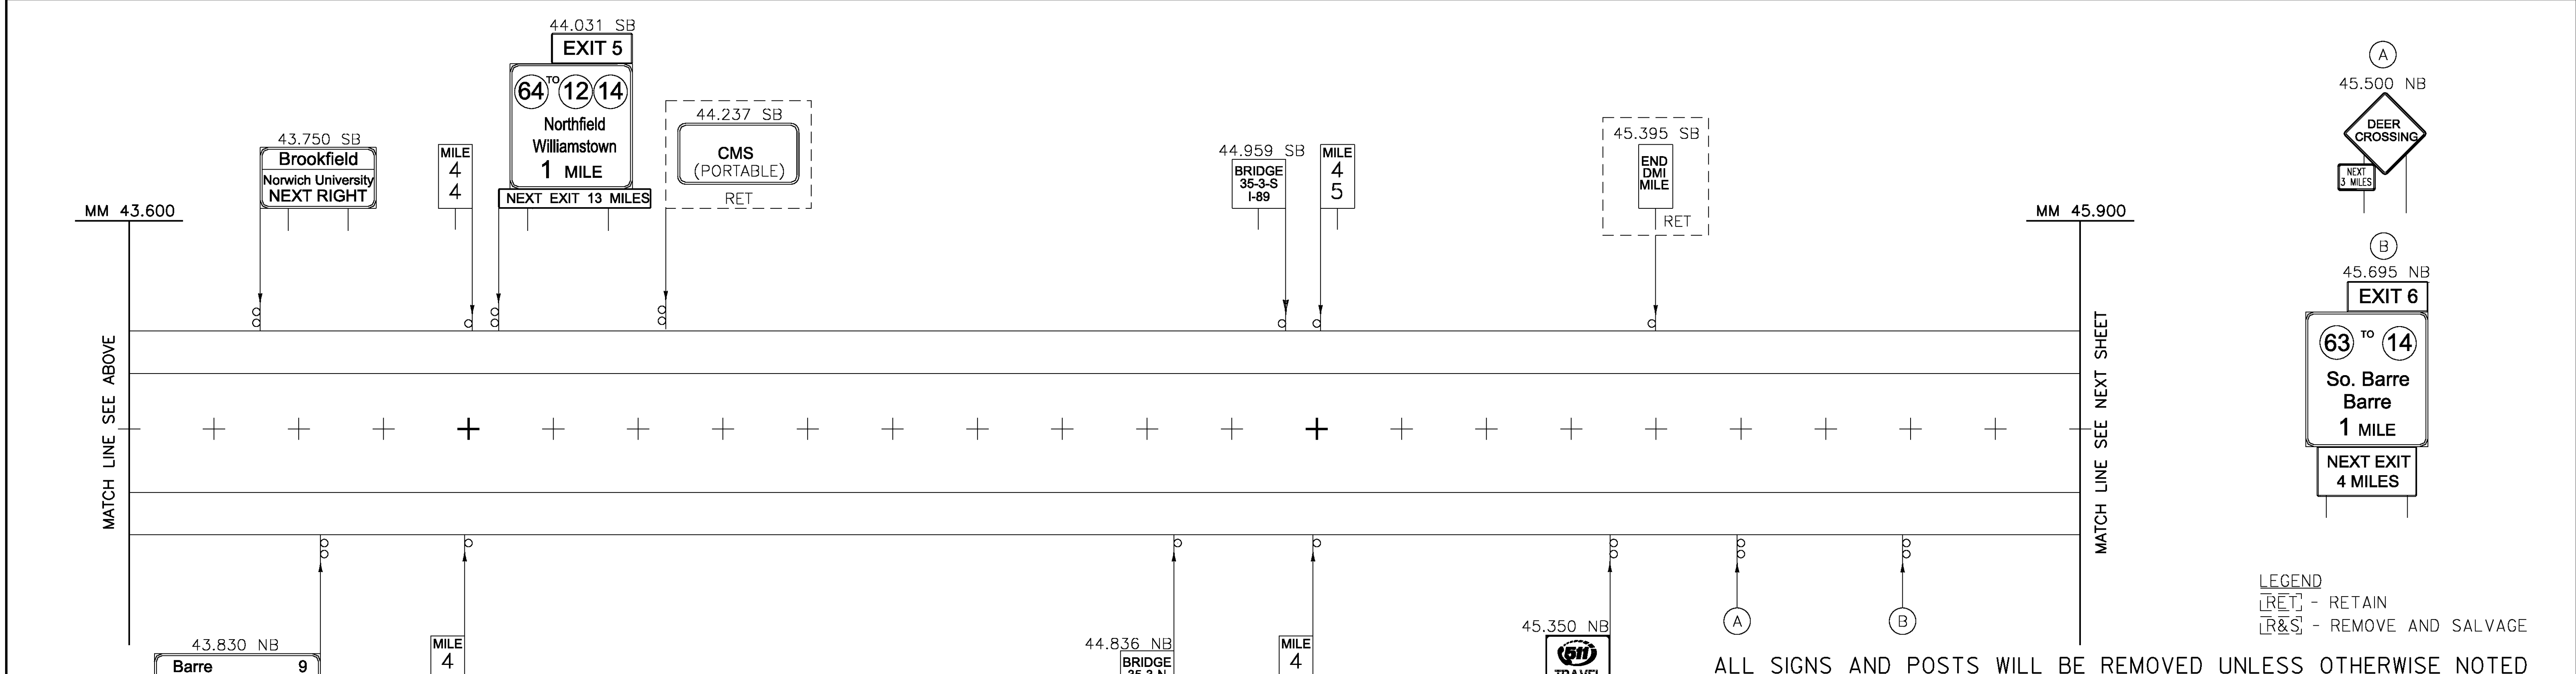


MODEL: 05-Exist

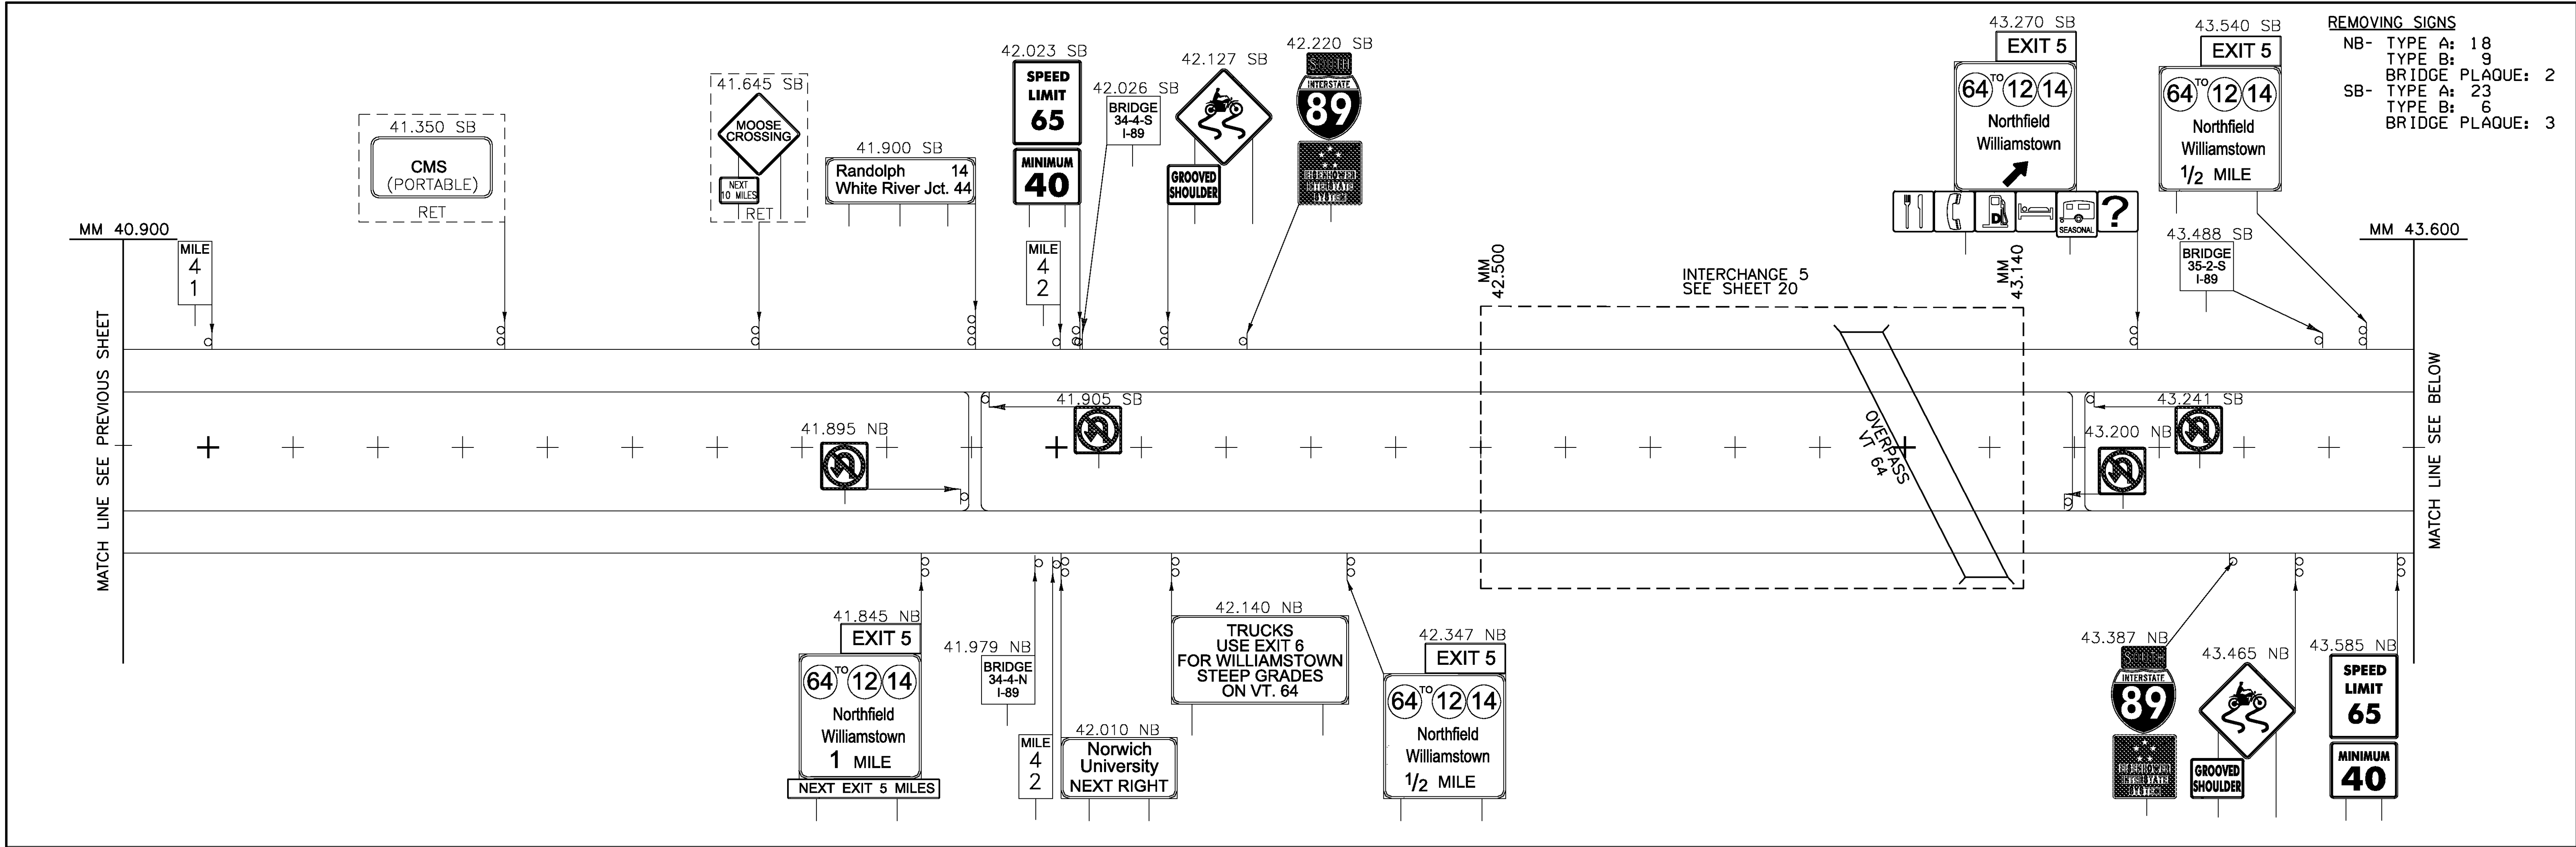

ALL SIGNS AND POSTS WILL BE REMOVED UNLESS OTHERWISE NOTED

EXISTING SIGNS MAINLINE (5) 40.900 - 45.900	
PROJECT NAME: ROYALTON-MIDDLESEX	PROJECT NUMBER: IMG SIGN(19)
FILE NAME: z09a020mainline.dgn	PLOT DATE: 8/12/2009
PROJECT LEADER: CRB	DRAWN BY: JBZ
DESIGNED BY: BDB	CHECKED BY: DAM
CLD REF. NO.: 09-0106	SHEET II OF 163