



MODEL: 06-Exist

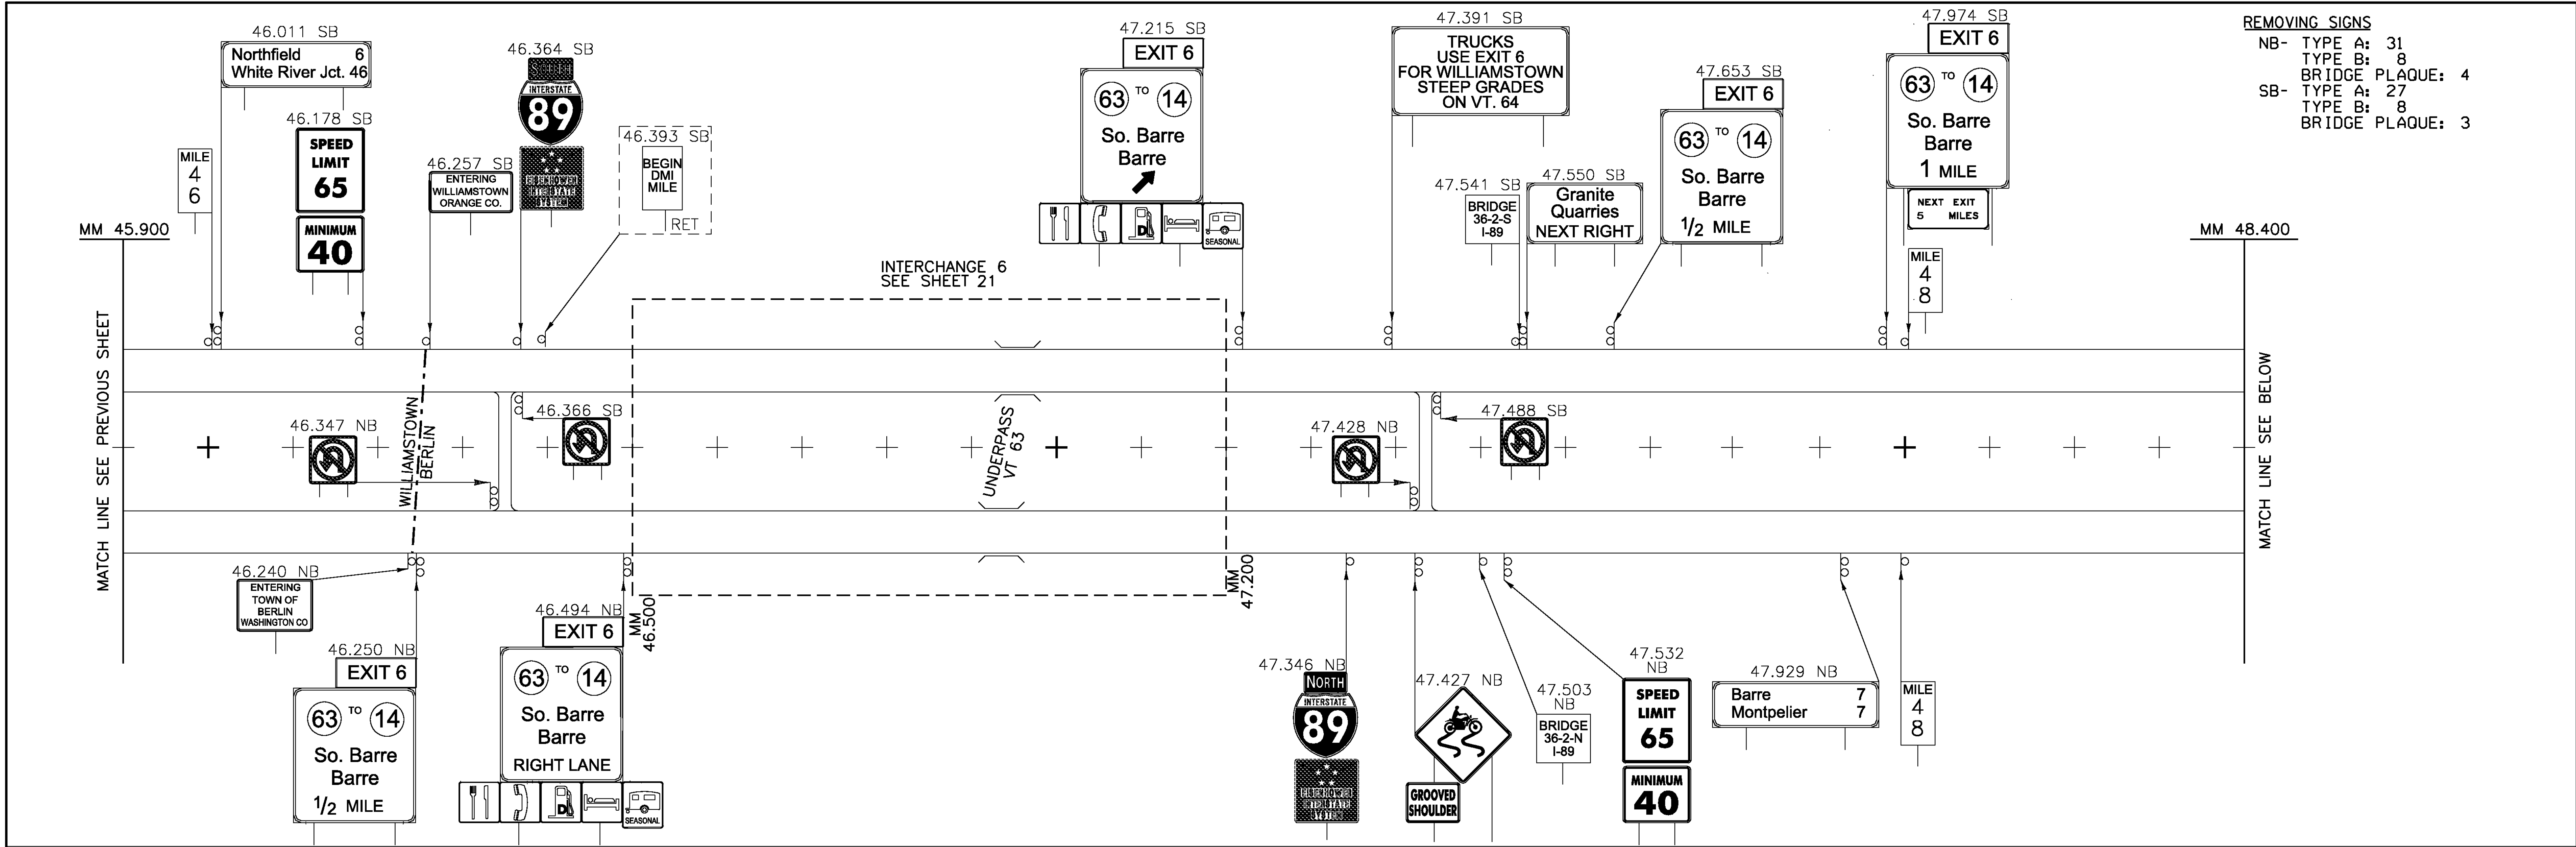

REMOVING SIGNS
 NB- TYPE A: 31
 TYPE B: 8
 BRIDGE PLAQUE: 4
 SB- TYPE A: 27
 TYPE B: 8
 BRIDGE PLAQUE: 3

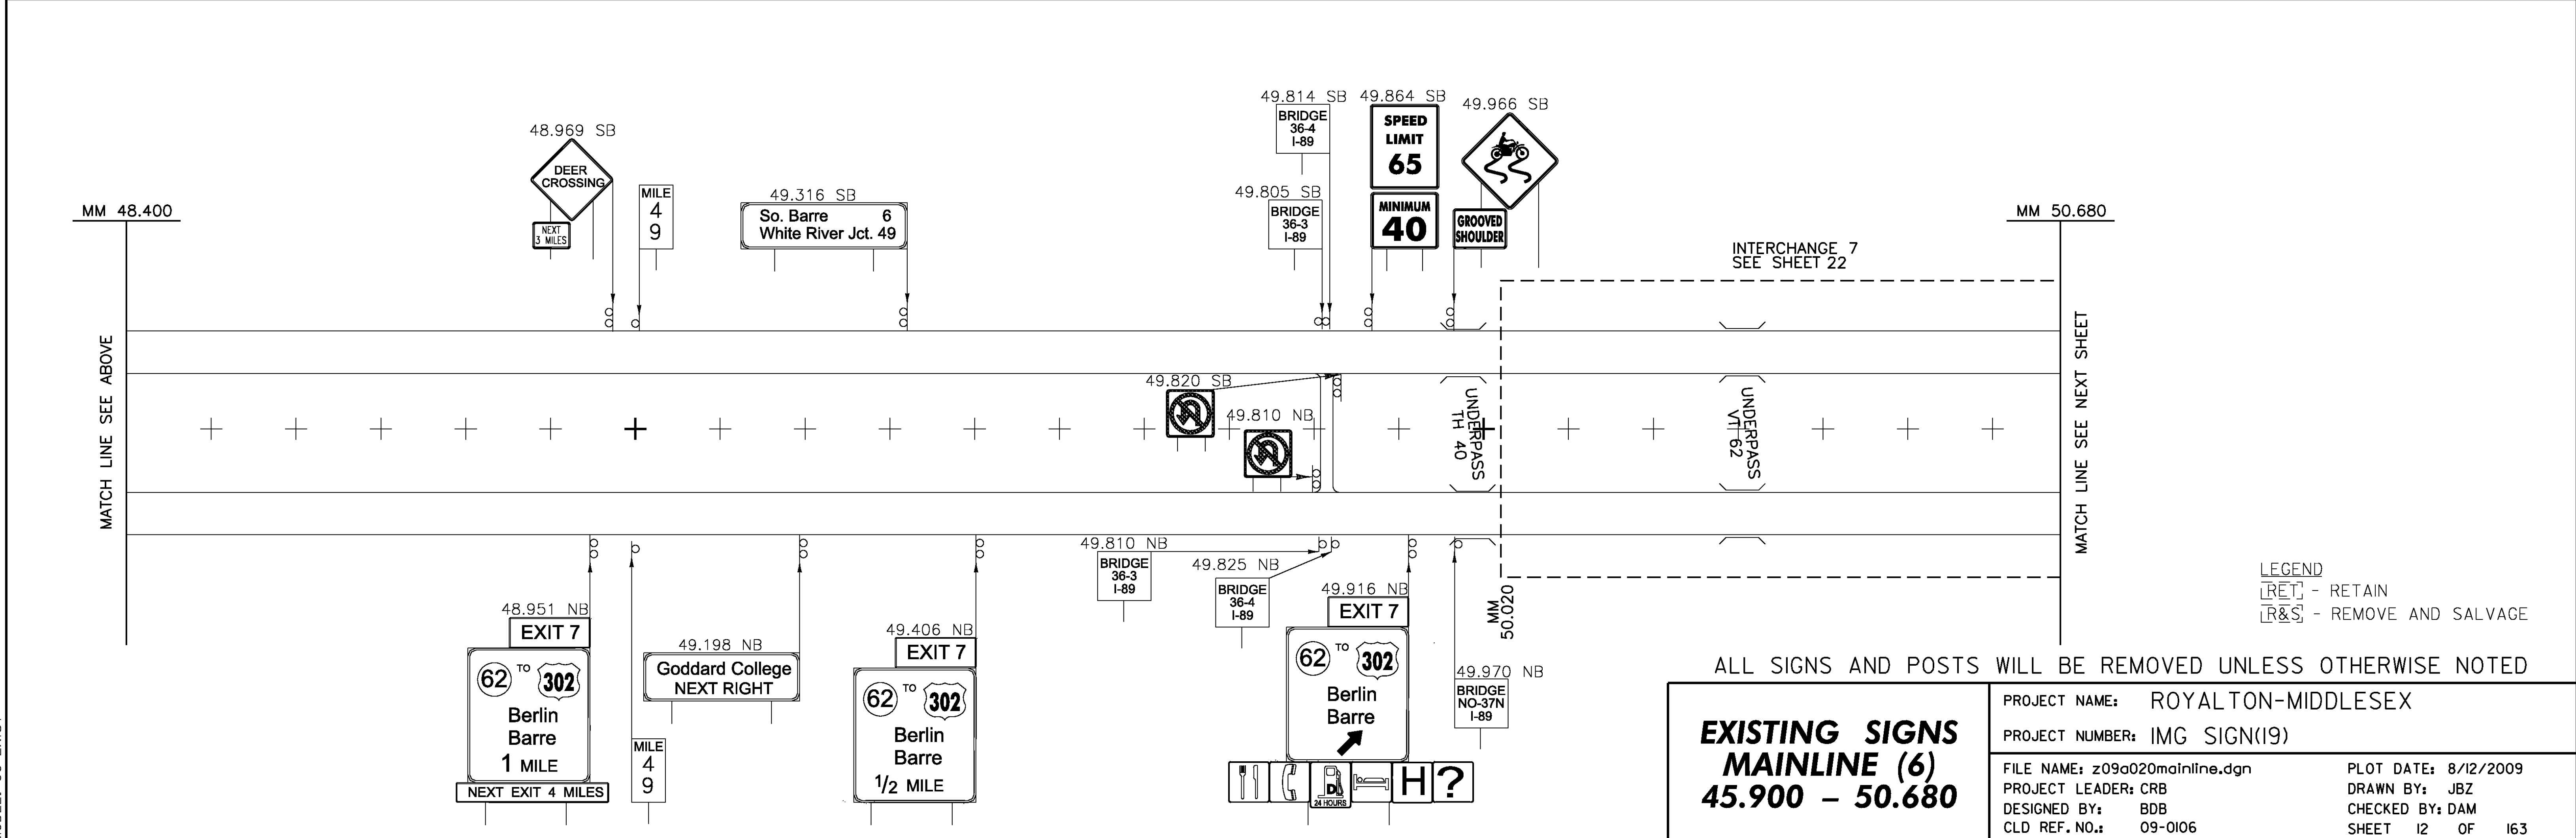

LEGEND
 [RET] - RETAIN
 [R&S] - REMOVE AND SALVAGE

ALL SIGNS AND POSTS WILL BE REMOVED UNLESS OTHERWISE NOTED

<p>EXISTING SIGNS MAINLINE (6) 45.900 - 50.680</p>	<p>PROJECT NAME: ROYALTON-MIDDLESEX</p>
	<p>PROJECT NUMBER: IMG SIGN(19)</p>
<p>FILE NAME: z09a020mainline.dgn</p>	<p>PLOT DATE: 8/12/2009</p>
<p>PROJECT LEADER: CRB</p>	<p>DRAWN BY: JBZ</p>
<p>DESIGNED BY: BDB</p>	<p>CHECKED BY: DAM</p>
<p>CLD REF. NO.: 09-0106</p>	<p>SHEET 12 OF 163</p>