


MODEL: 07-Exist

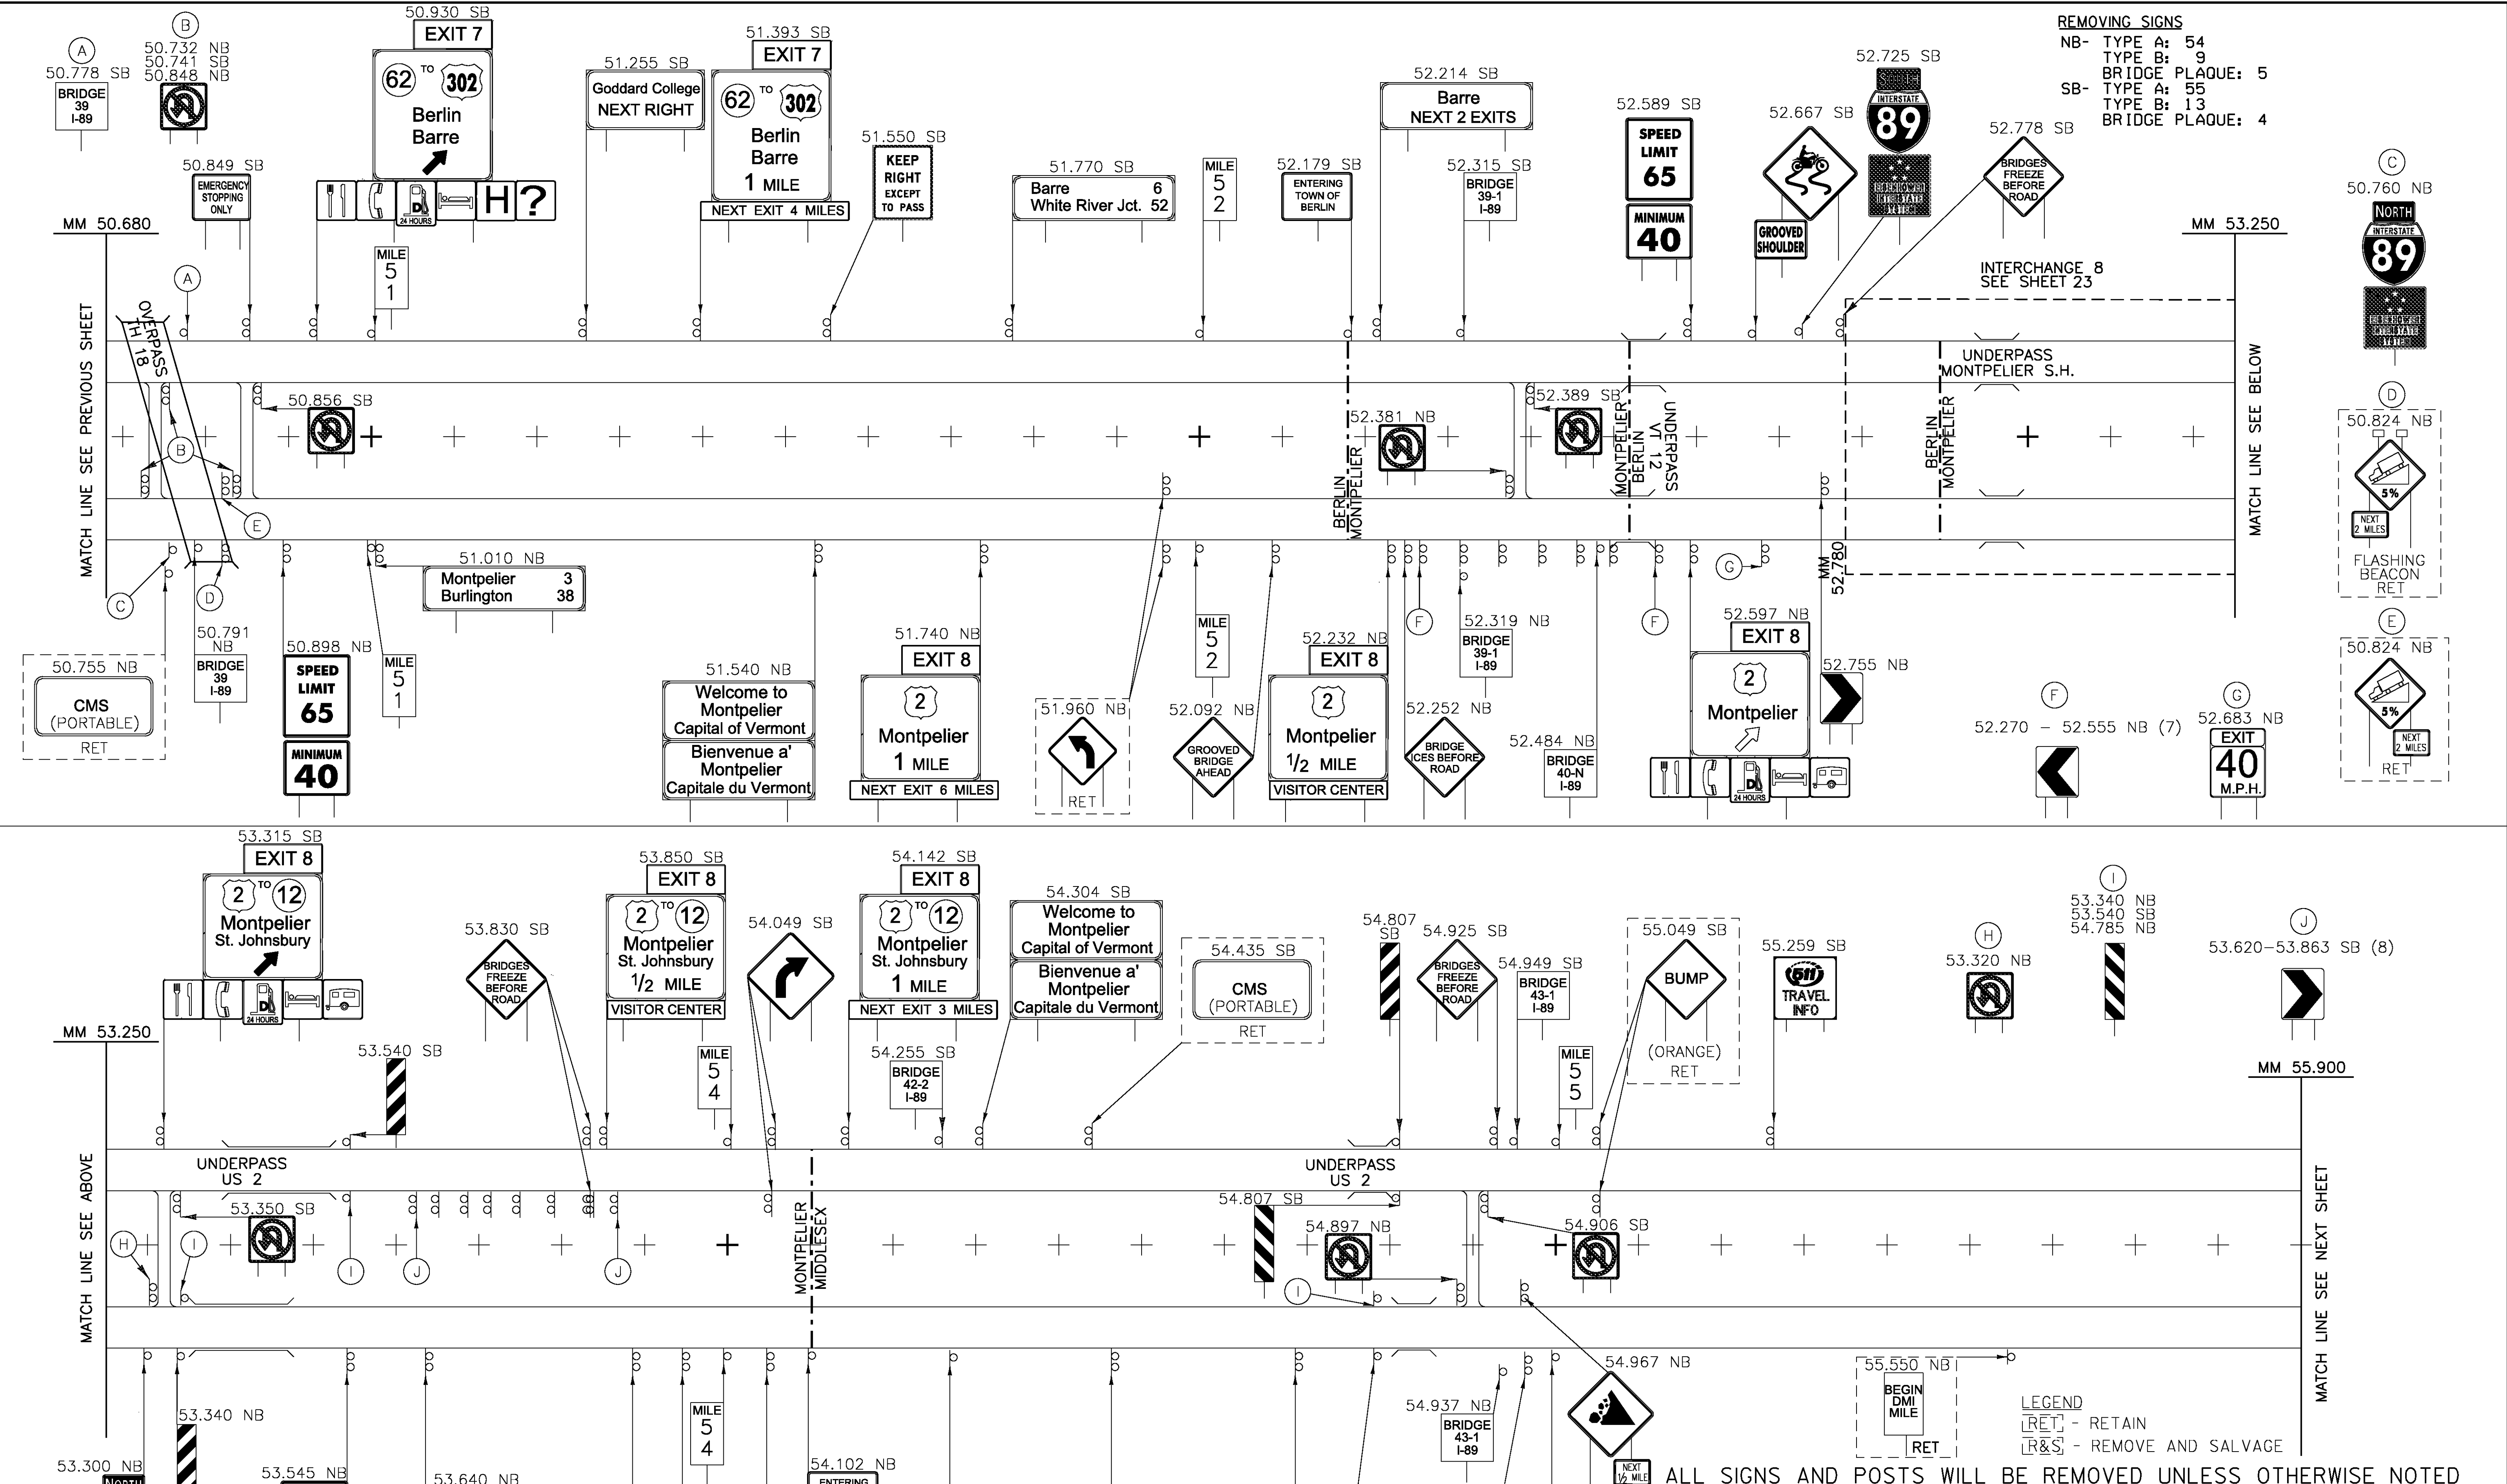

**REMOVING SIGNS**  
 NB- TYPE A: 54  
 BRIDGE PLAQUE: 5  
 SB- TYPE A: 55  
 TYPE B: 13  
 BRIDGE PLAQUE: 4

**LEGEND**  
 [RET] - RETAIN  
 [R&S] - REMOVE AND SALVAGE

**EXISTING SIGNS MAINLINE (7) 50.680 - 55.900**

PROJECT NAME: ROYALTON-MIDDLESEX  
 PROJECT NUMBER: IMG SIGN(19)  
 FILE NAME: z09a020mainline.dgn  
 PROJECT LEADER: CRB  
 DESIGNED BY: BDB  
 CLD REF. NO.: 09-0106

PLOT DATE: 8/12/2009  
 DRAWN BY: JBZ  
 CHECKED BY: DAM  
 SHEET 13 OF 163