
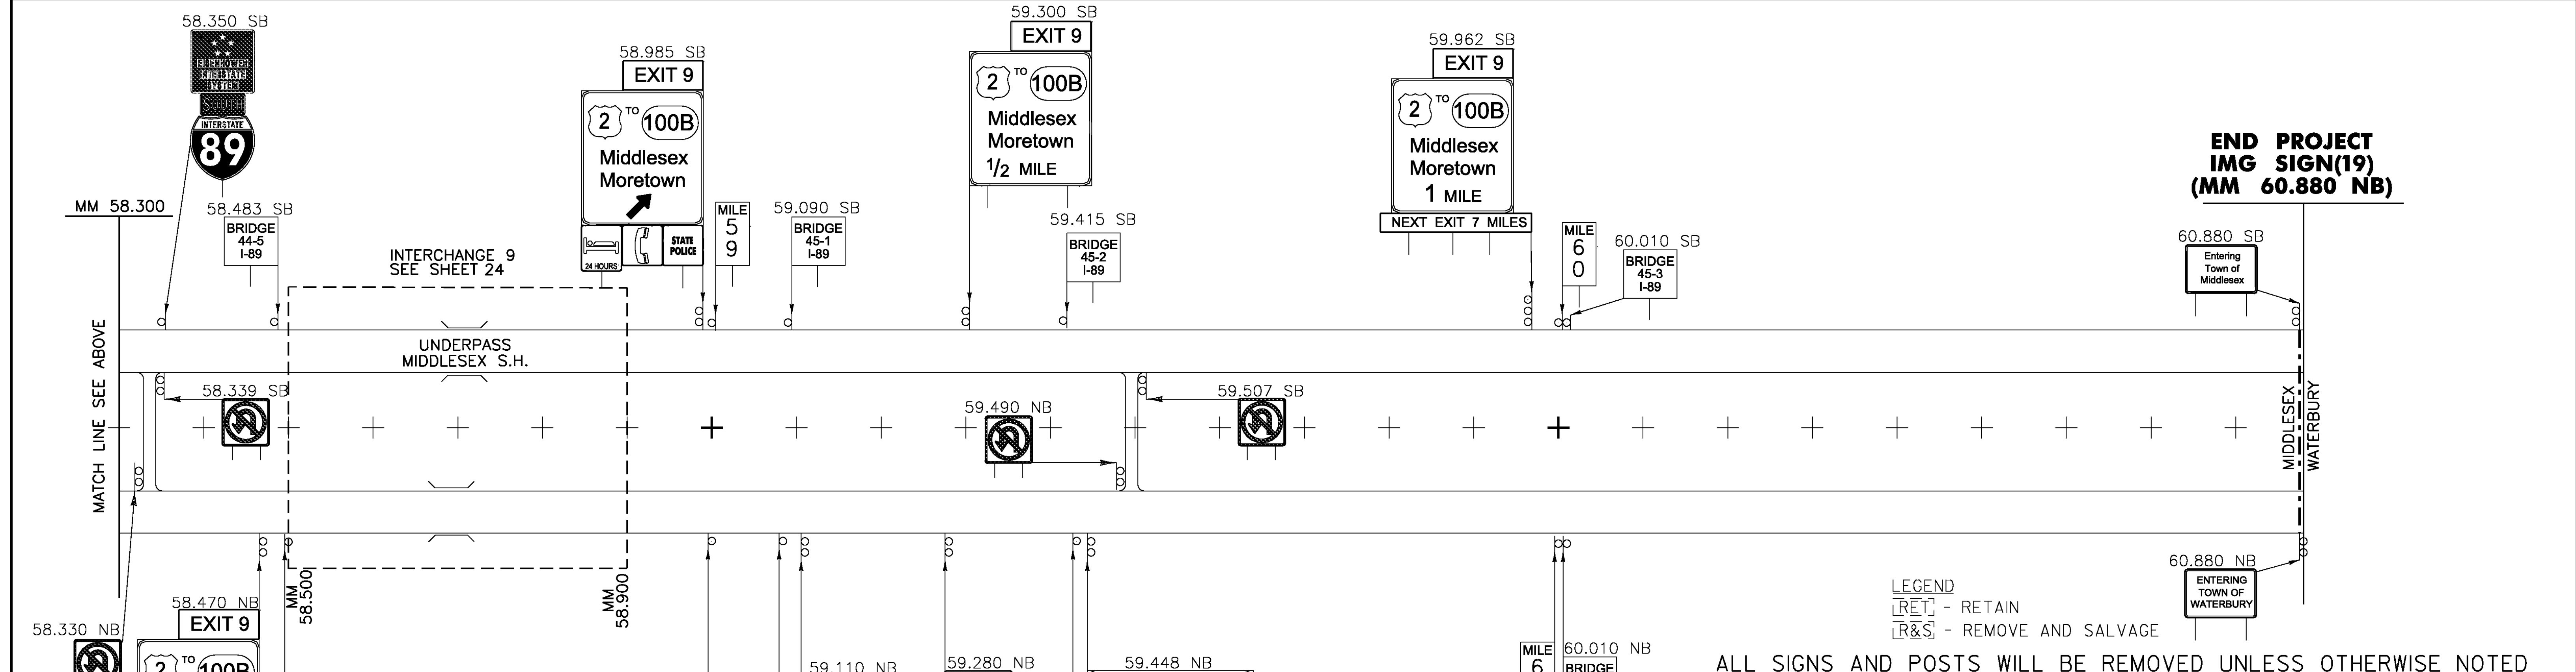


REMOVING SIGNS
 NB- TYPE A: 23
 TYPE B: 7
 BRIDGE PLAQUE: 9
 SB- TYPE A: 26
 TYPE B: 5
 BRIDGE PLAQUE: 8

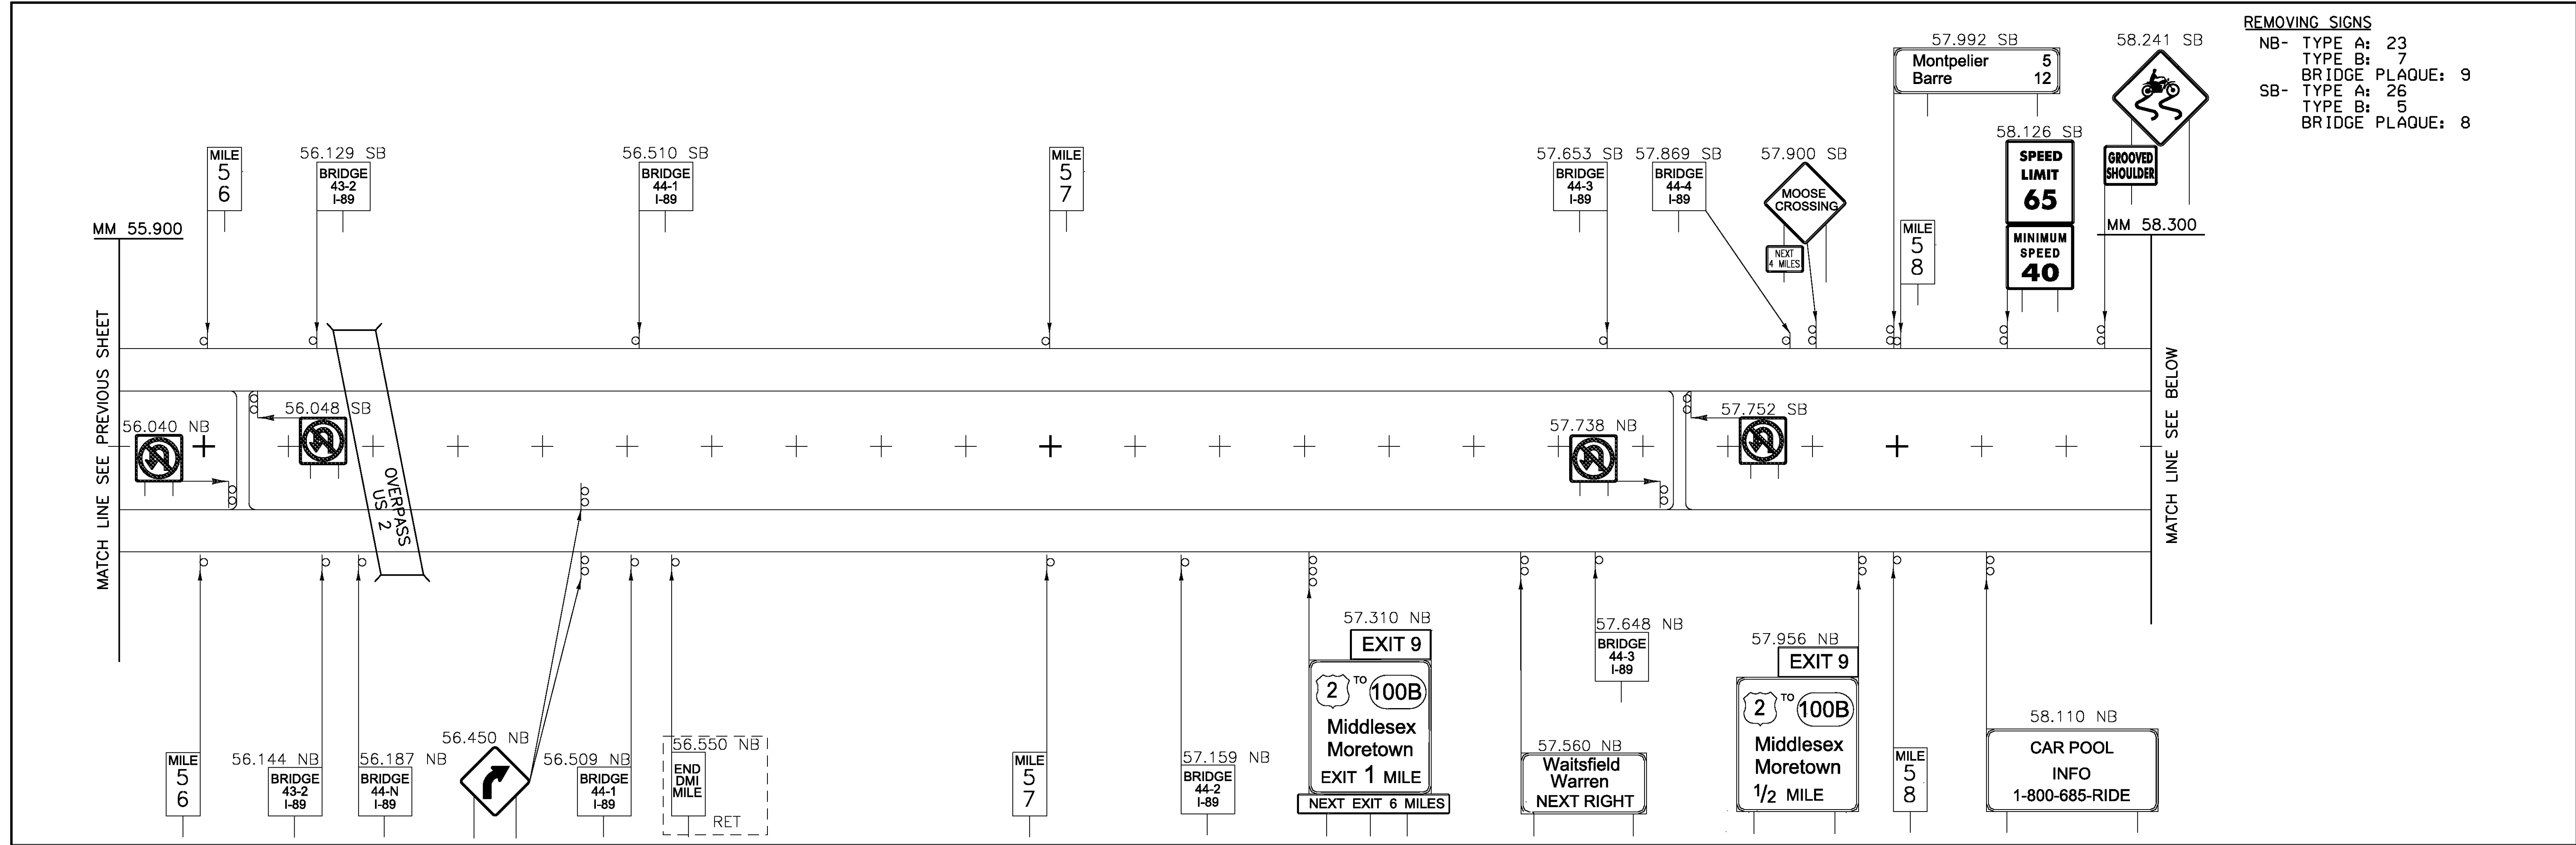

LEGEND
 RET - RETAIN
 R&S - REMOVE AND SALVAGE

ALL SIGNS AND POSTS WILL BE REMOVED UNLESS OTHERWISE NOTED

**EXISTING SIGNS
 MAINLINE (8)
 55.900 - 60.880**

PROJECT NAME: ROYALTON-MIDDLESEX	
PROJECT NUMBER: IMG SIGN(19)	
FILE NAME: z09a020mainline.dgn	PLOT DATE: 8/12/2009
PROJECT LEADER: CRB	DRAWN BY: JBZ
DESIGNED BY: BDB	CHECKED BY: DAM
CLD REF. NO.: 09-0106	SHEET 14 OF 163

MODEL: 08-Exist