
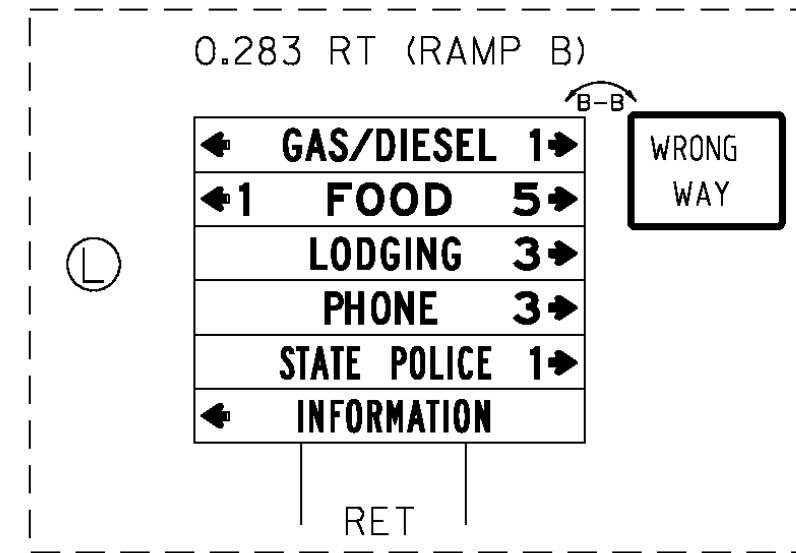
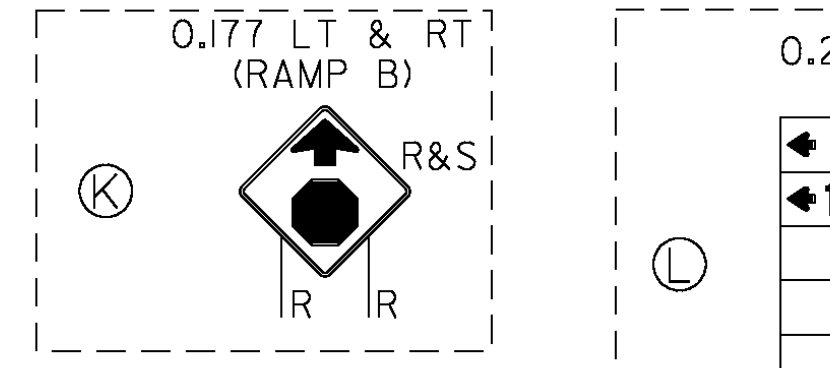
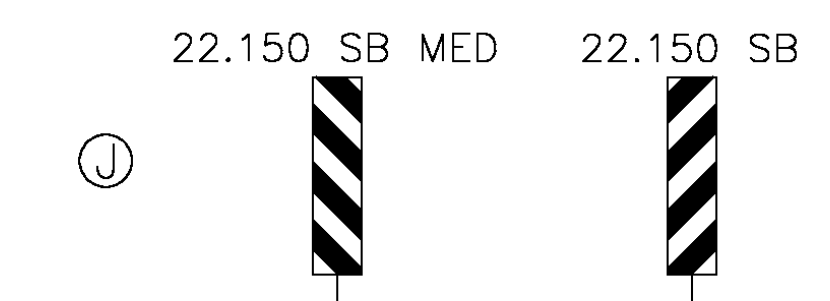
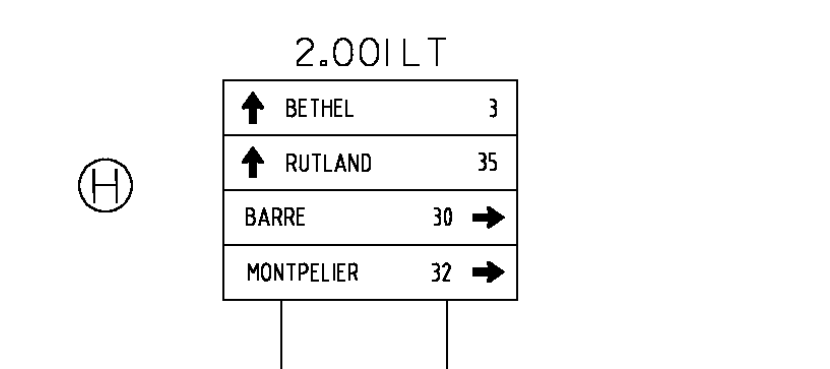
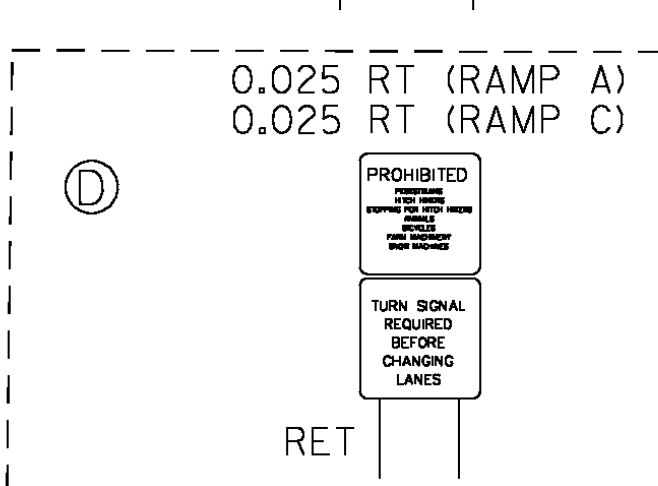
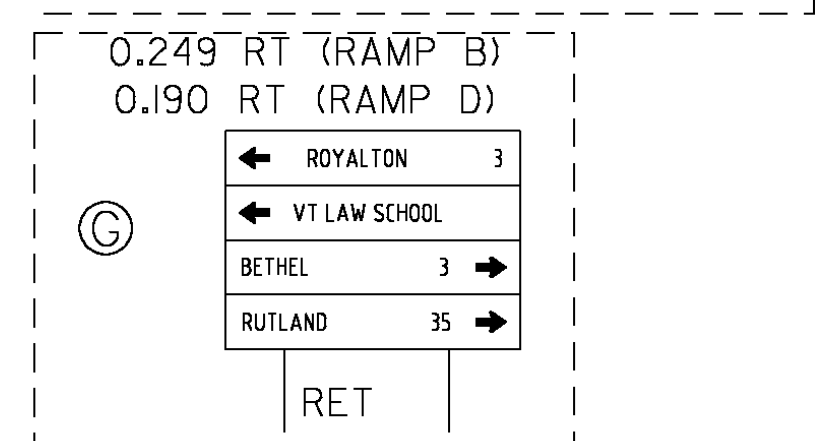
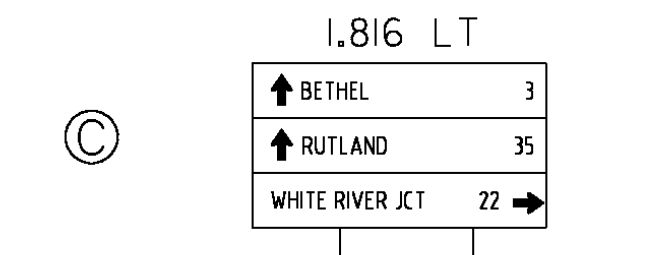
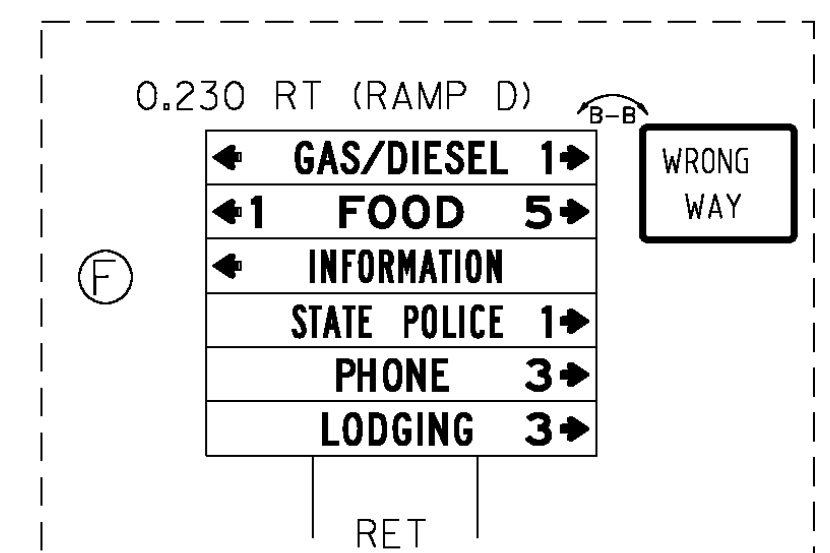
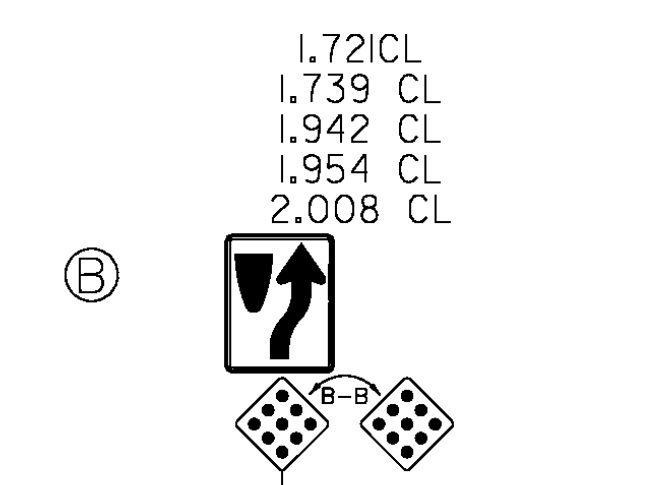
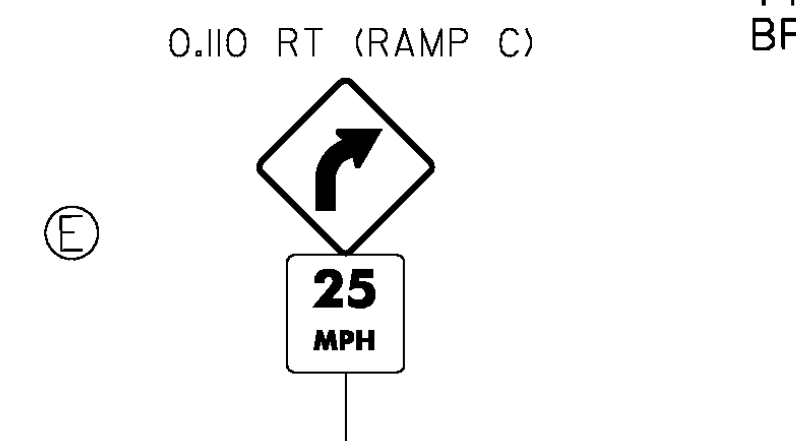
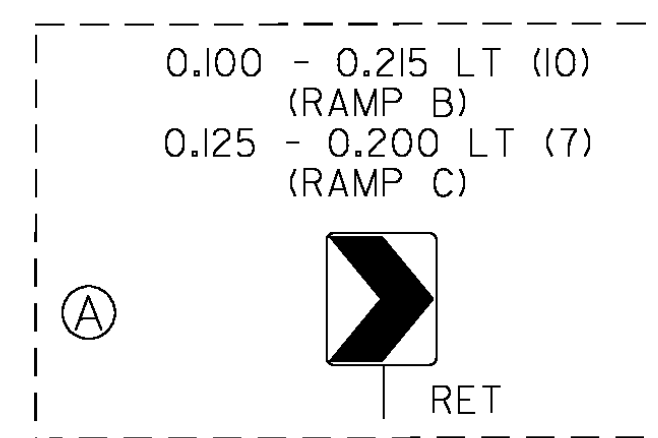


REMOVING SIGNS
 TYPE A: 106
 TYPE B: 6
 BRIDGE PLAQUE: 1

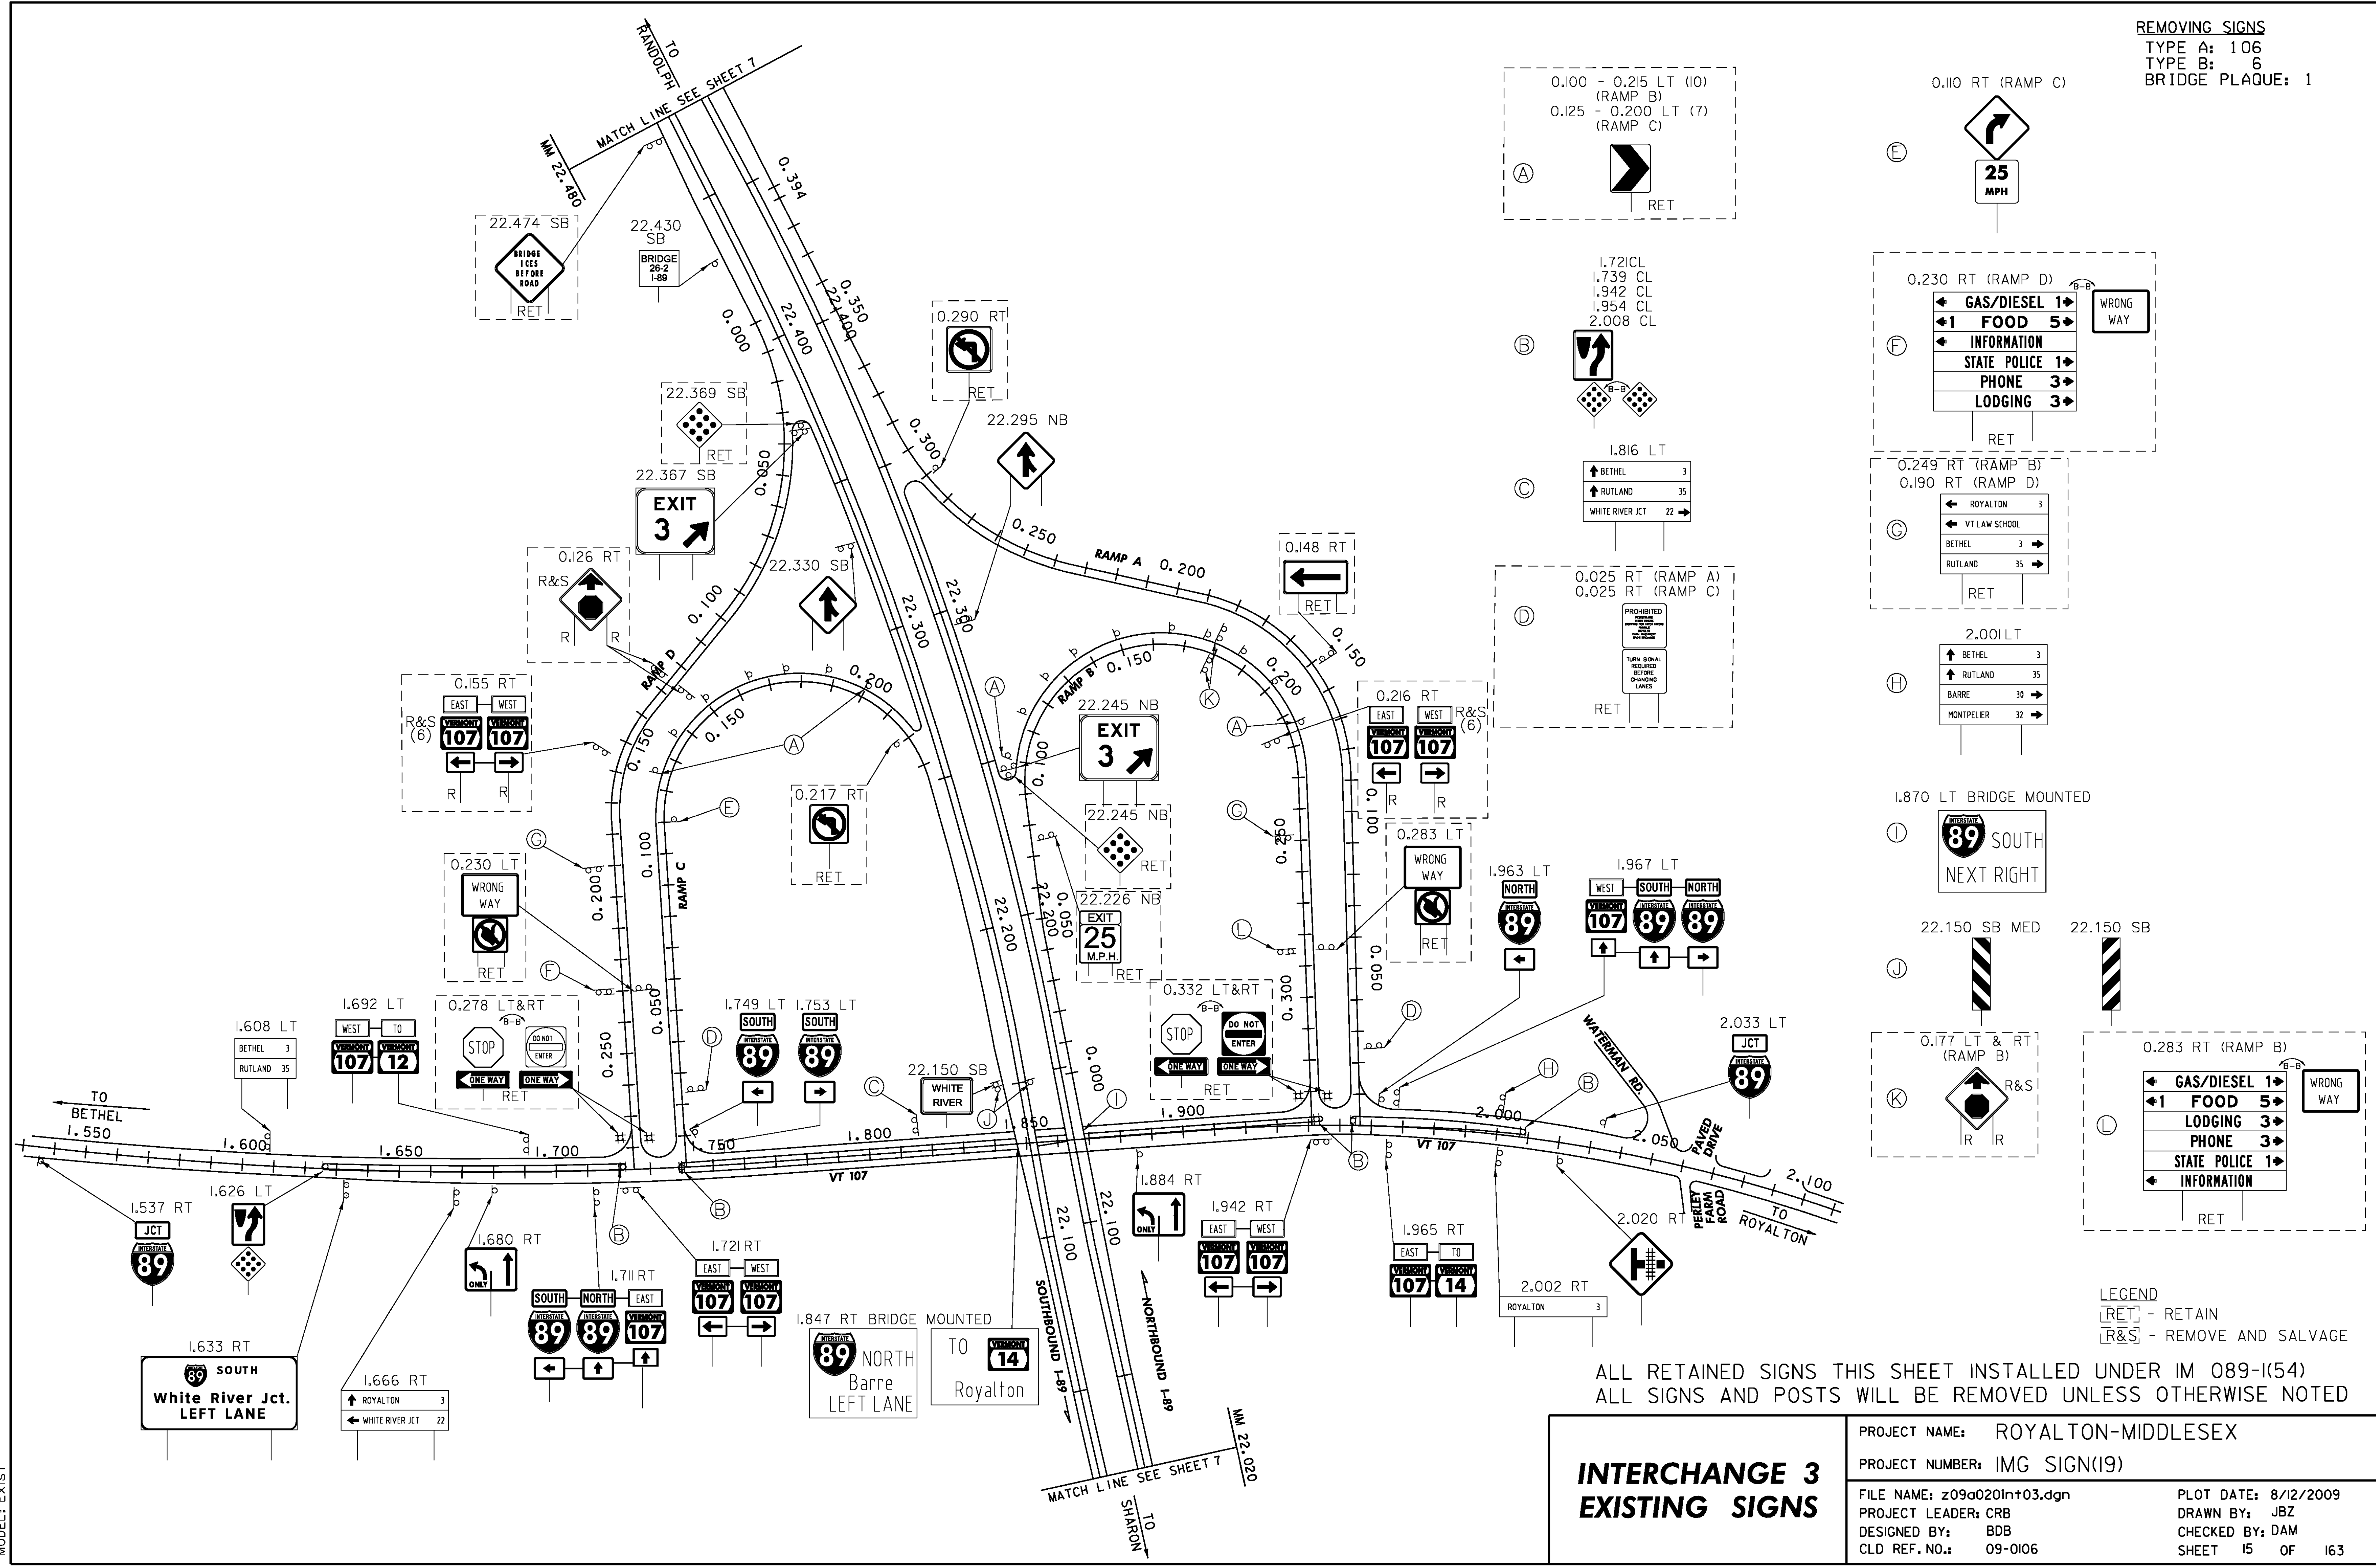

LEGEND
 [RET] - RETAIN
 [R&S] - REMOVE AND SALVAGE

ALL RETAINED SIGNS THIS SHEET INSTALLED UNDER IM 089-I(54)
 ALL SIGNS AND POSTS WILL BE REMOVED UNLESS OTHERWISE NOTED

INTERCHANGE 3 EXISTING SIGNS	
PROJECT NAME: ROYALTON-MIDDLESEX	PROJECT NUMBER: IMG SIGN(19)
FILE NAME: z09a020in03.dgn	PLOT DATE: 8/12/2009
PROJECT LEADER: CRB	DRAWN BY: JBZ
DESIGNED BY: BDB	CHECKED BY: DAM
CLD REF. NO.: 09-0106	SHEET 15 OF 163

MODEL: Exist