


REMOVING SIGNS
 TYPE A: 8
 TYPE B: 1
 BRIDGE PLAQUE: 0

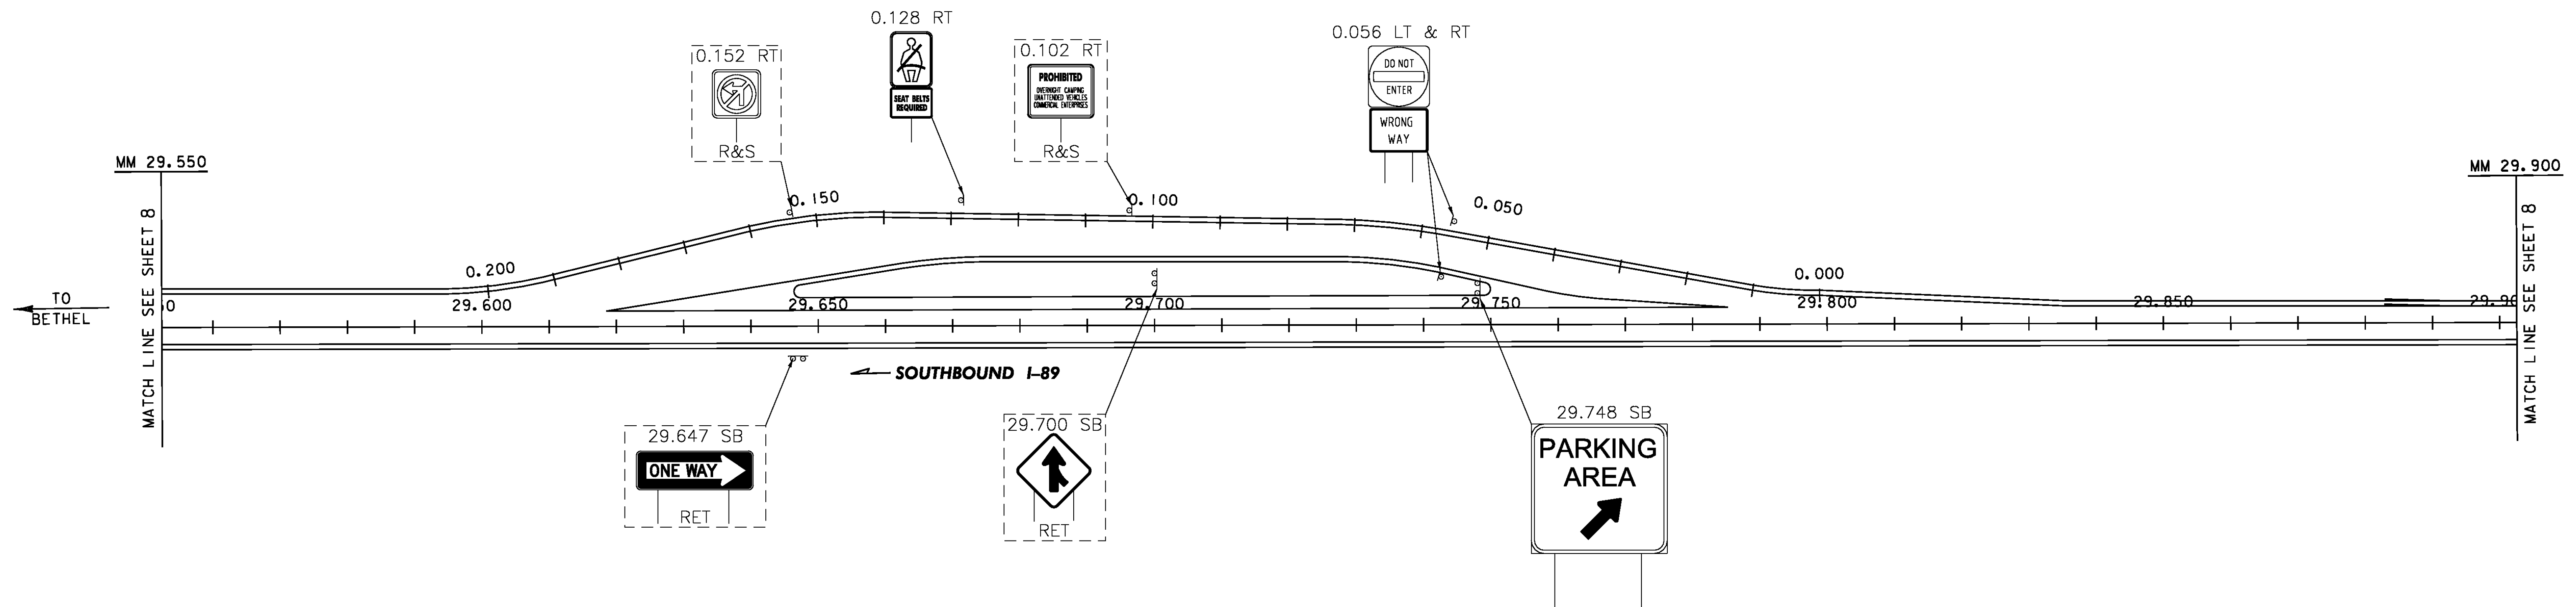

LEGEND
 [RET] - RETAIN
 [R&S] - REMOVE AND SALVAGE

ALL SIGNS AND POSTS WILL BE REMOVED UNLESS OTHERWISE NOTED

PARKING AREA RANDOLPH - SB EXISTING SIGNS MM 29.675	PROJECT NAME: ROYALTON-MIDDLESEX
	PROJECT NUMBER: IMG SIGN(19)
	FILE NAME: z09a020rest-SB(29.70).dgn
PROJECT LEADER: CRB	PLOT DATE: 8/12/2009
DESIGNED BY: BDB	DRAWN BY: JBZ
CLD REF. NO.: 09-0106	CHECKED BY: DAM
	SHEET 16 OF 163

MODEL: Exist+