


MODEL: Exist+

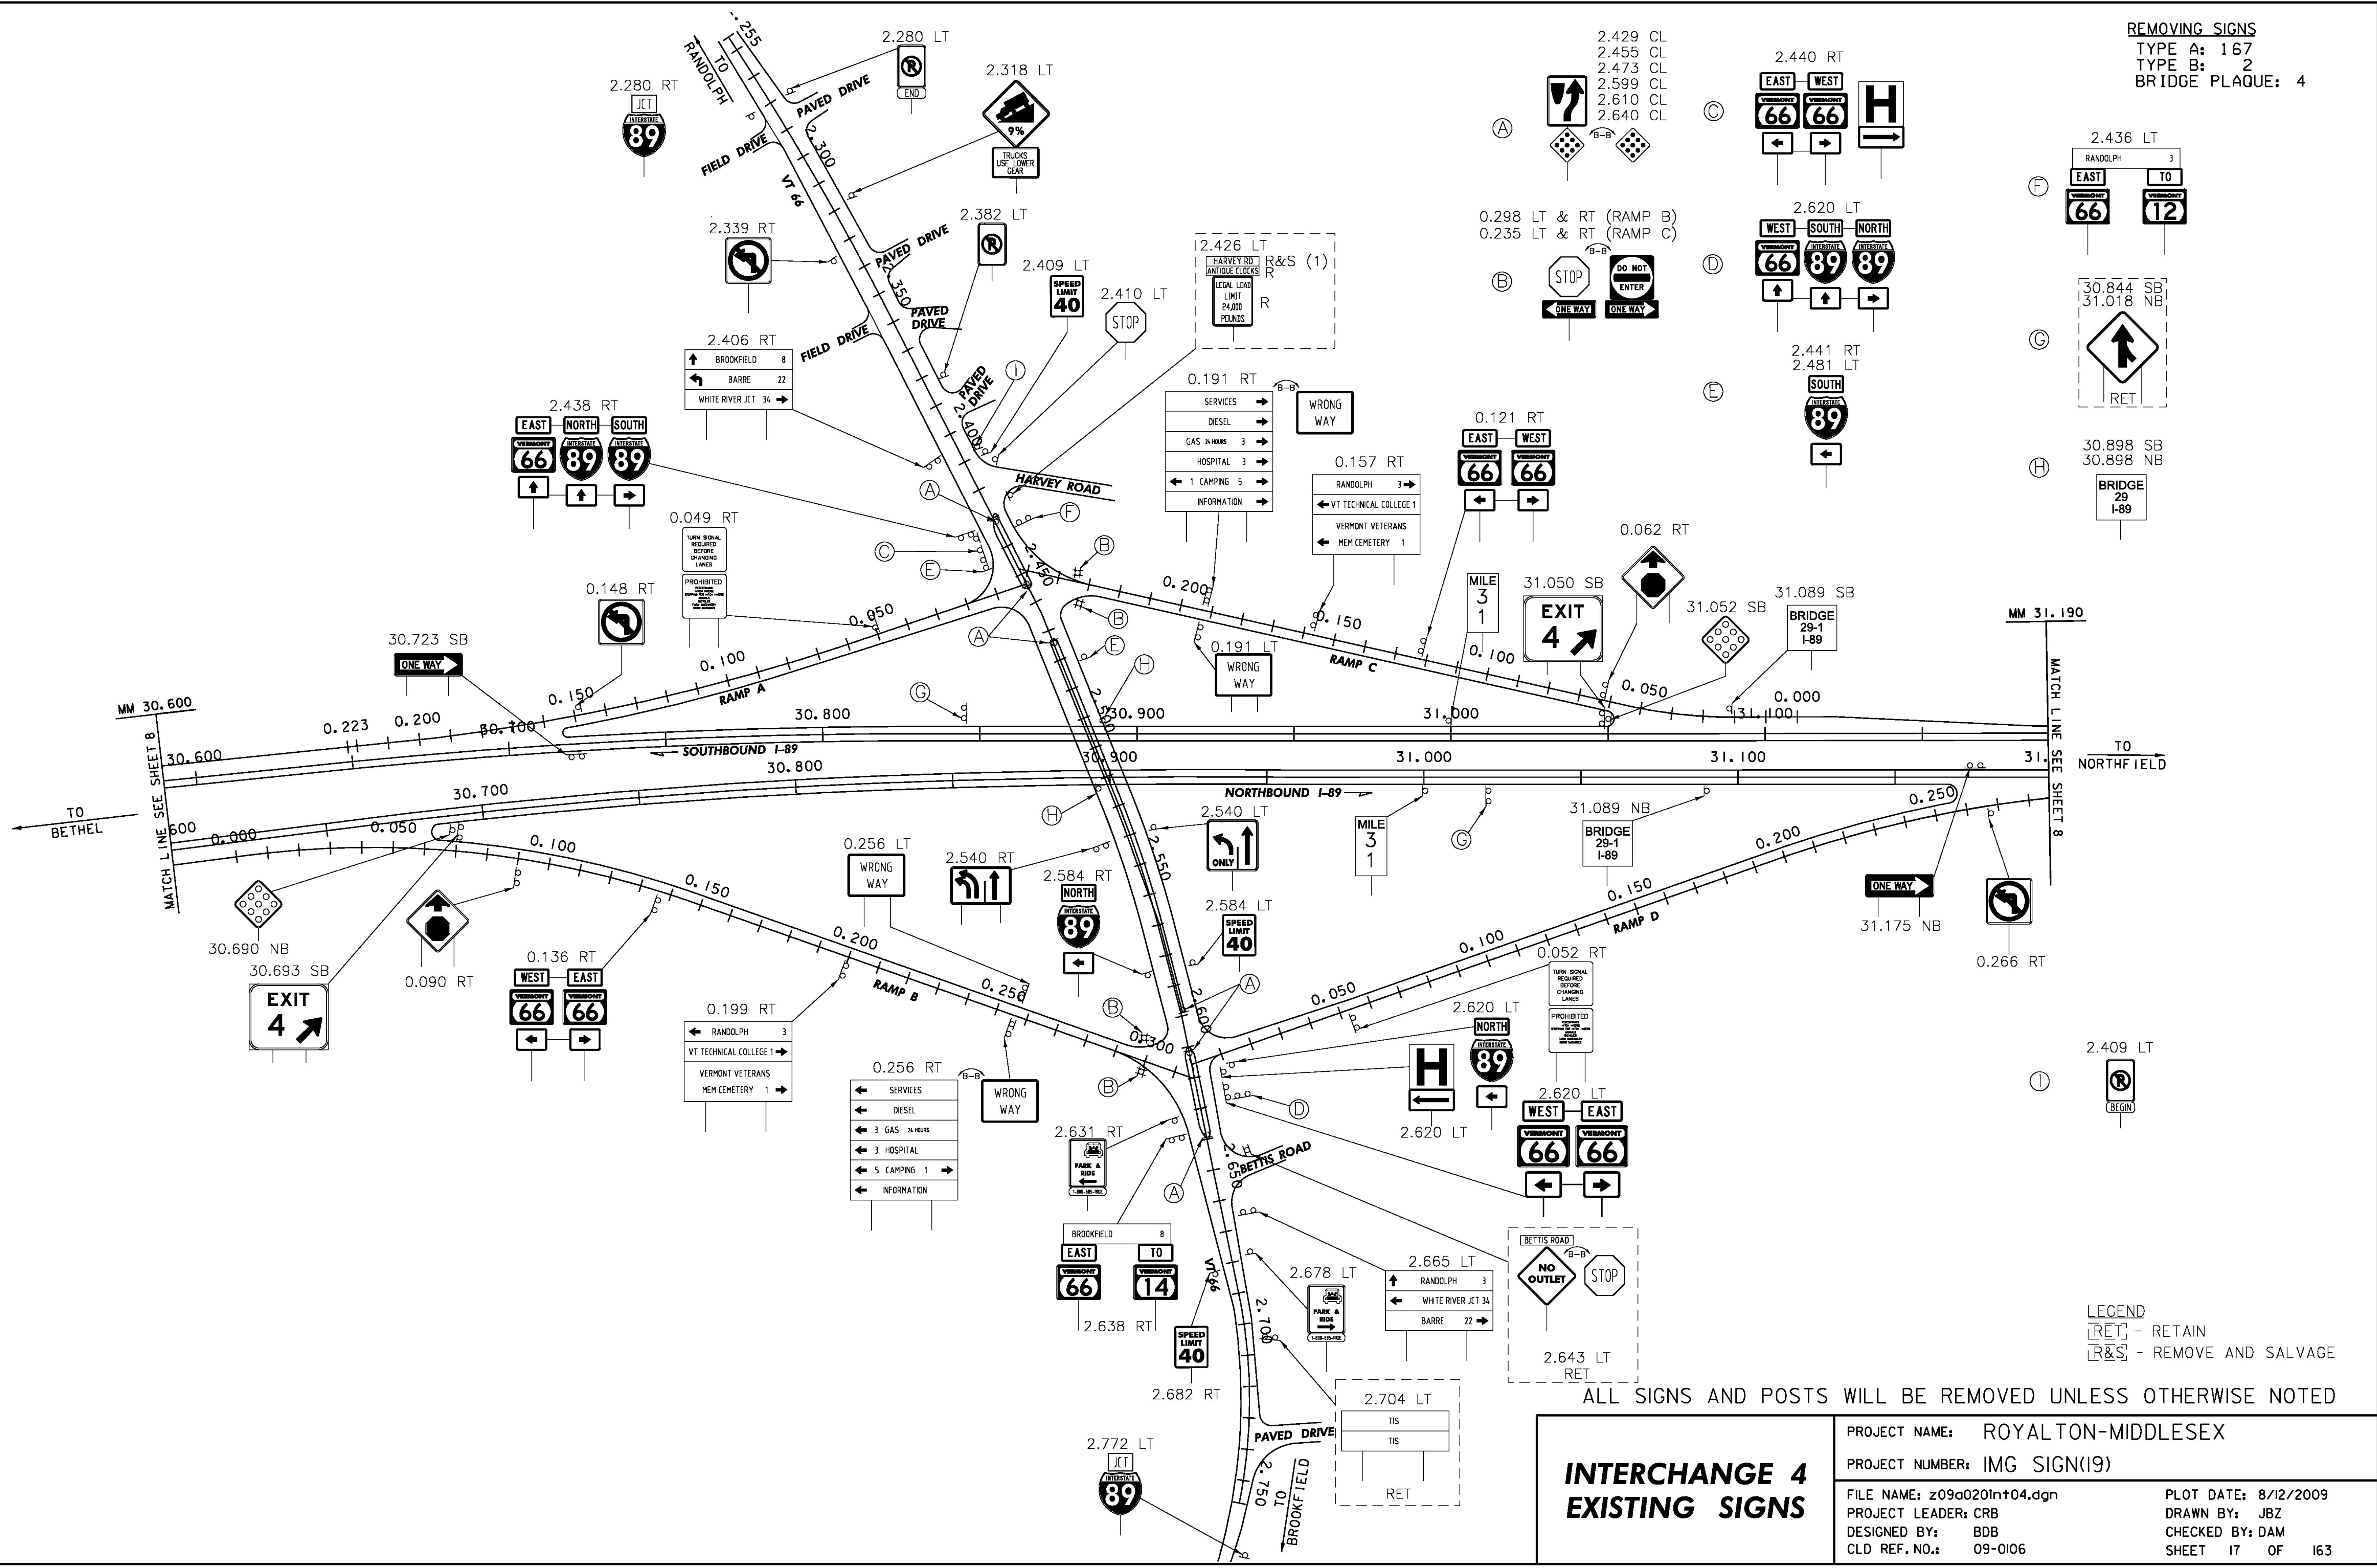

REMOVING SIGNS
 TYPE A: 167
 TYPE B: 2
 BRIDGE PLAQUE: 4

LEGEND
 RET - RETAIN
 R&S - REMOVE AND SALVAGE

ALL SIGNS AND POSTS WILL BE REMOVED UNLESS OTHERWISE NOTED

**INTERCHANGE 4
 EXISTING SIGNS**

PROJECT NAME:	ROYALTON-MIDDLESEX
PROJECT NUMBER:	IMG SIGN(19)
FILE NAME:	z09a020int+04.dgn
PROJECT LEADER:	CRB
DESIGNED BY:	BDB
CLD REF. NO.:	09-0106
PLOT DATE:	8/12/2009
DRAWN BY:	JBZ
CHECKED BY:	DAM
SHEET	17 OF 163