


REMOVING SIGNS
 TYPE A: 30
 TYPE B: 2
 BRIDGE PLAQUE: 0

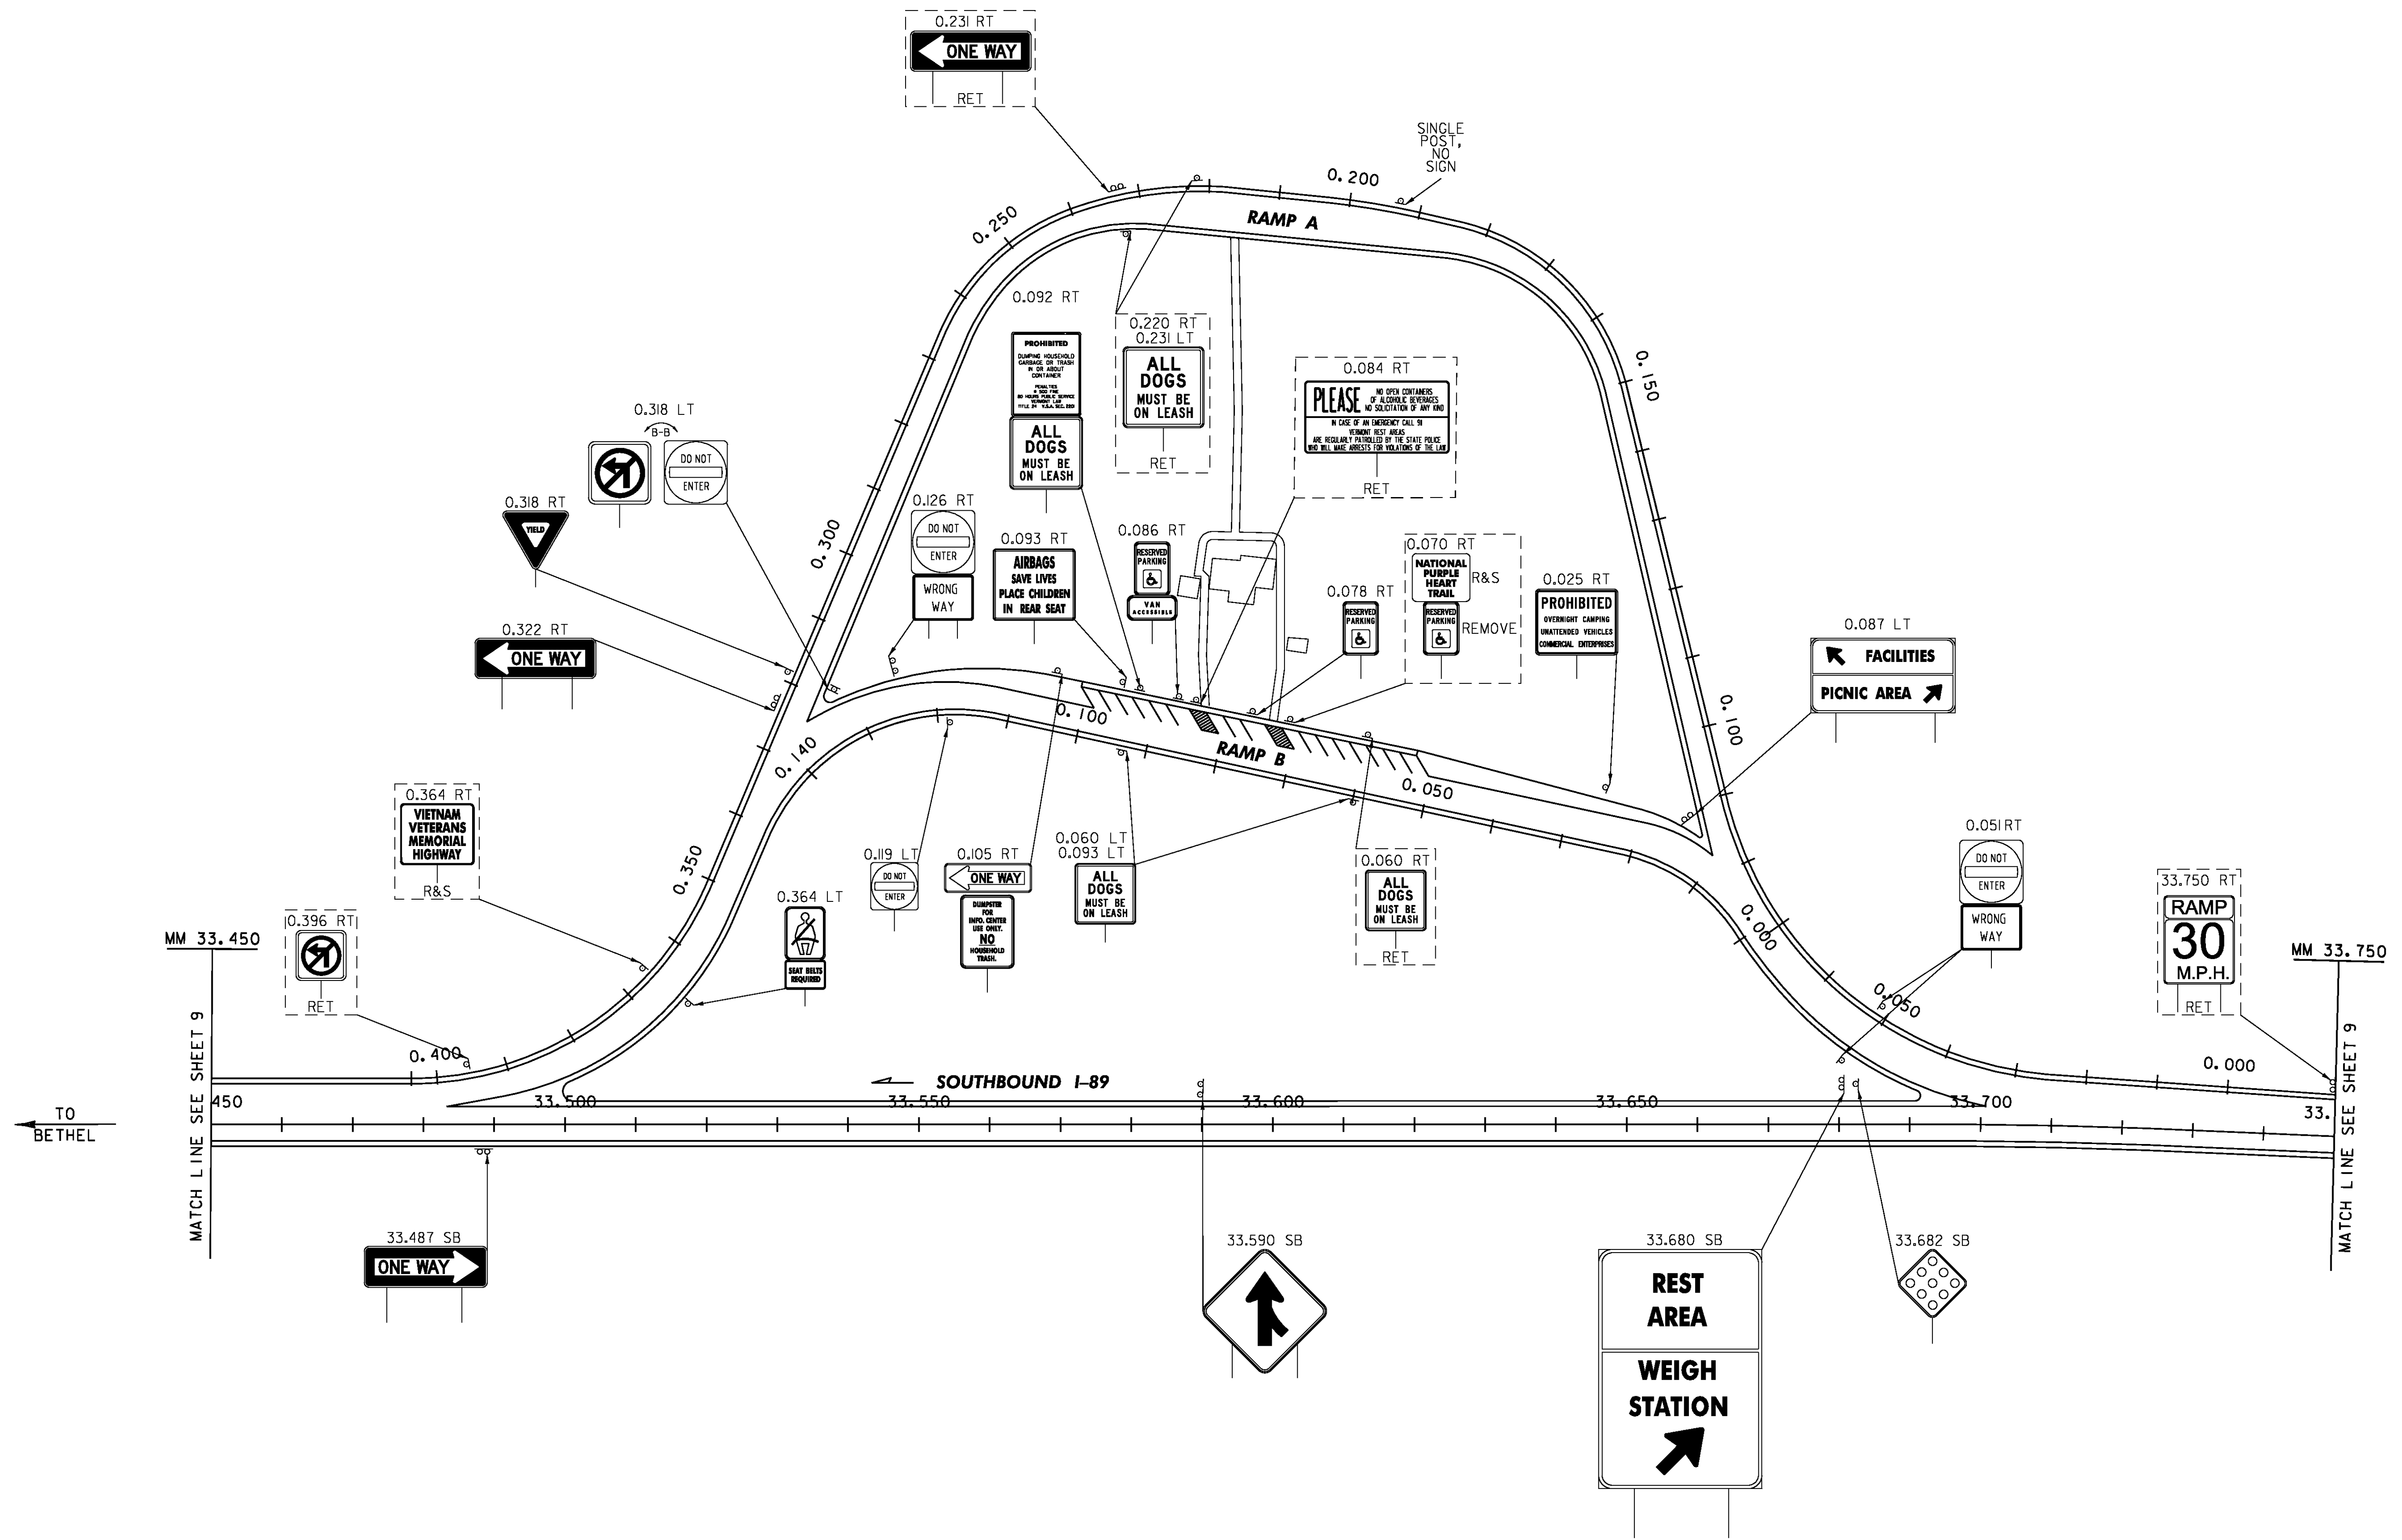

ALL SIGNS AND POSTS WILL BE REMOVED UNLESS OTHERWISE NOTED

REST AREA RANDOLPH - SB EXISTING SIGNS MM 33.600	PROJECT NAME: ROYALTON-MIDDLESEX
	PROJECT NUMBER: IMG SIGN(19)
	FILE NAME: z09a020rest-SB(34).dgn
	PLOT DATE: 8/12/2009
PROJECT LEADER: CRB	DRAWN BY: JBZ
DESIGNED BY: BDB	CHECKED BY: DAM
CLD REF. NO.: 09-0106	SHEET 18 OF 163

MODEL: Exist