


REMOVING SIGNS  
 TYPE A: 162  
 TYPE B: 8  
 BRIDGE PLAQUE: 3

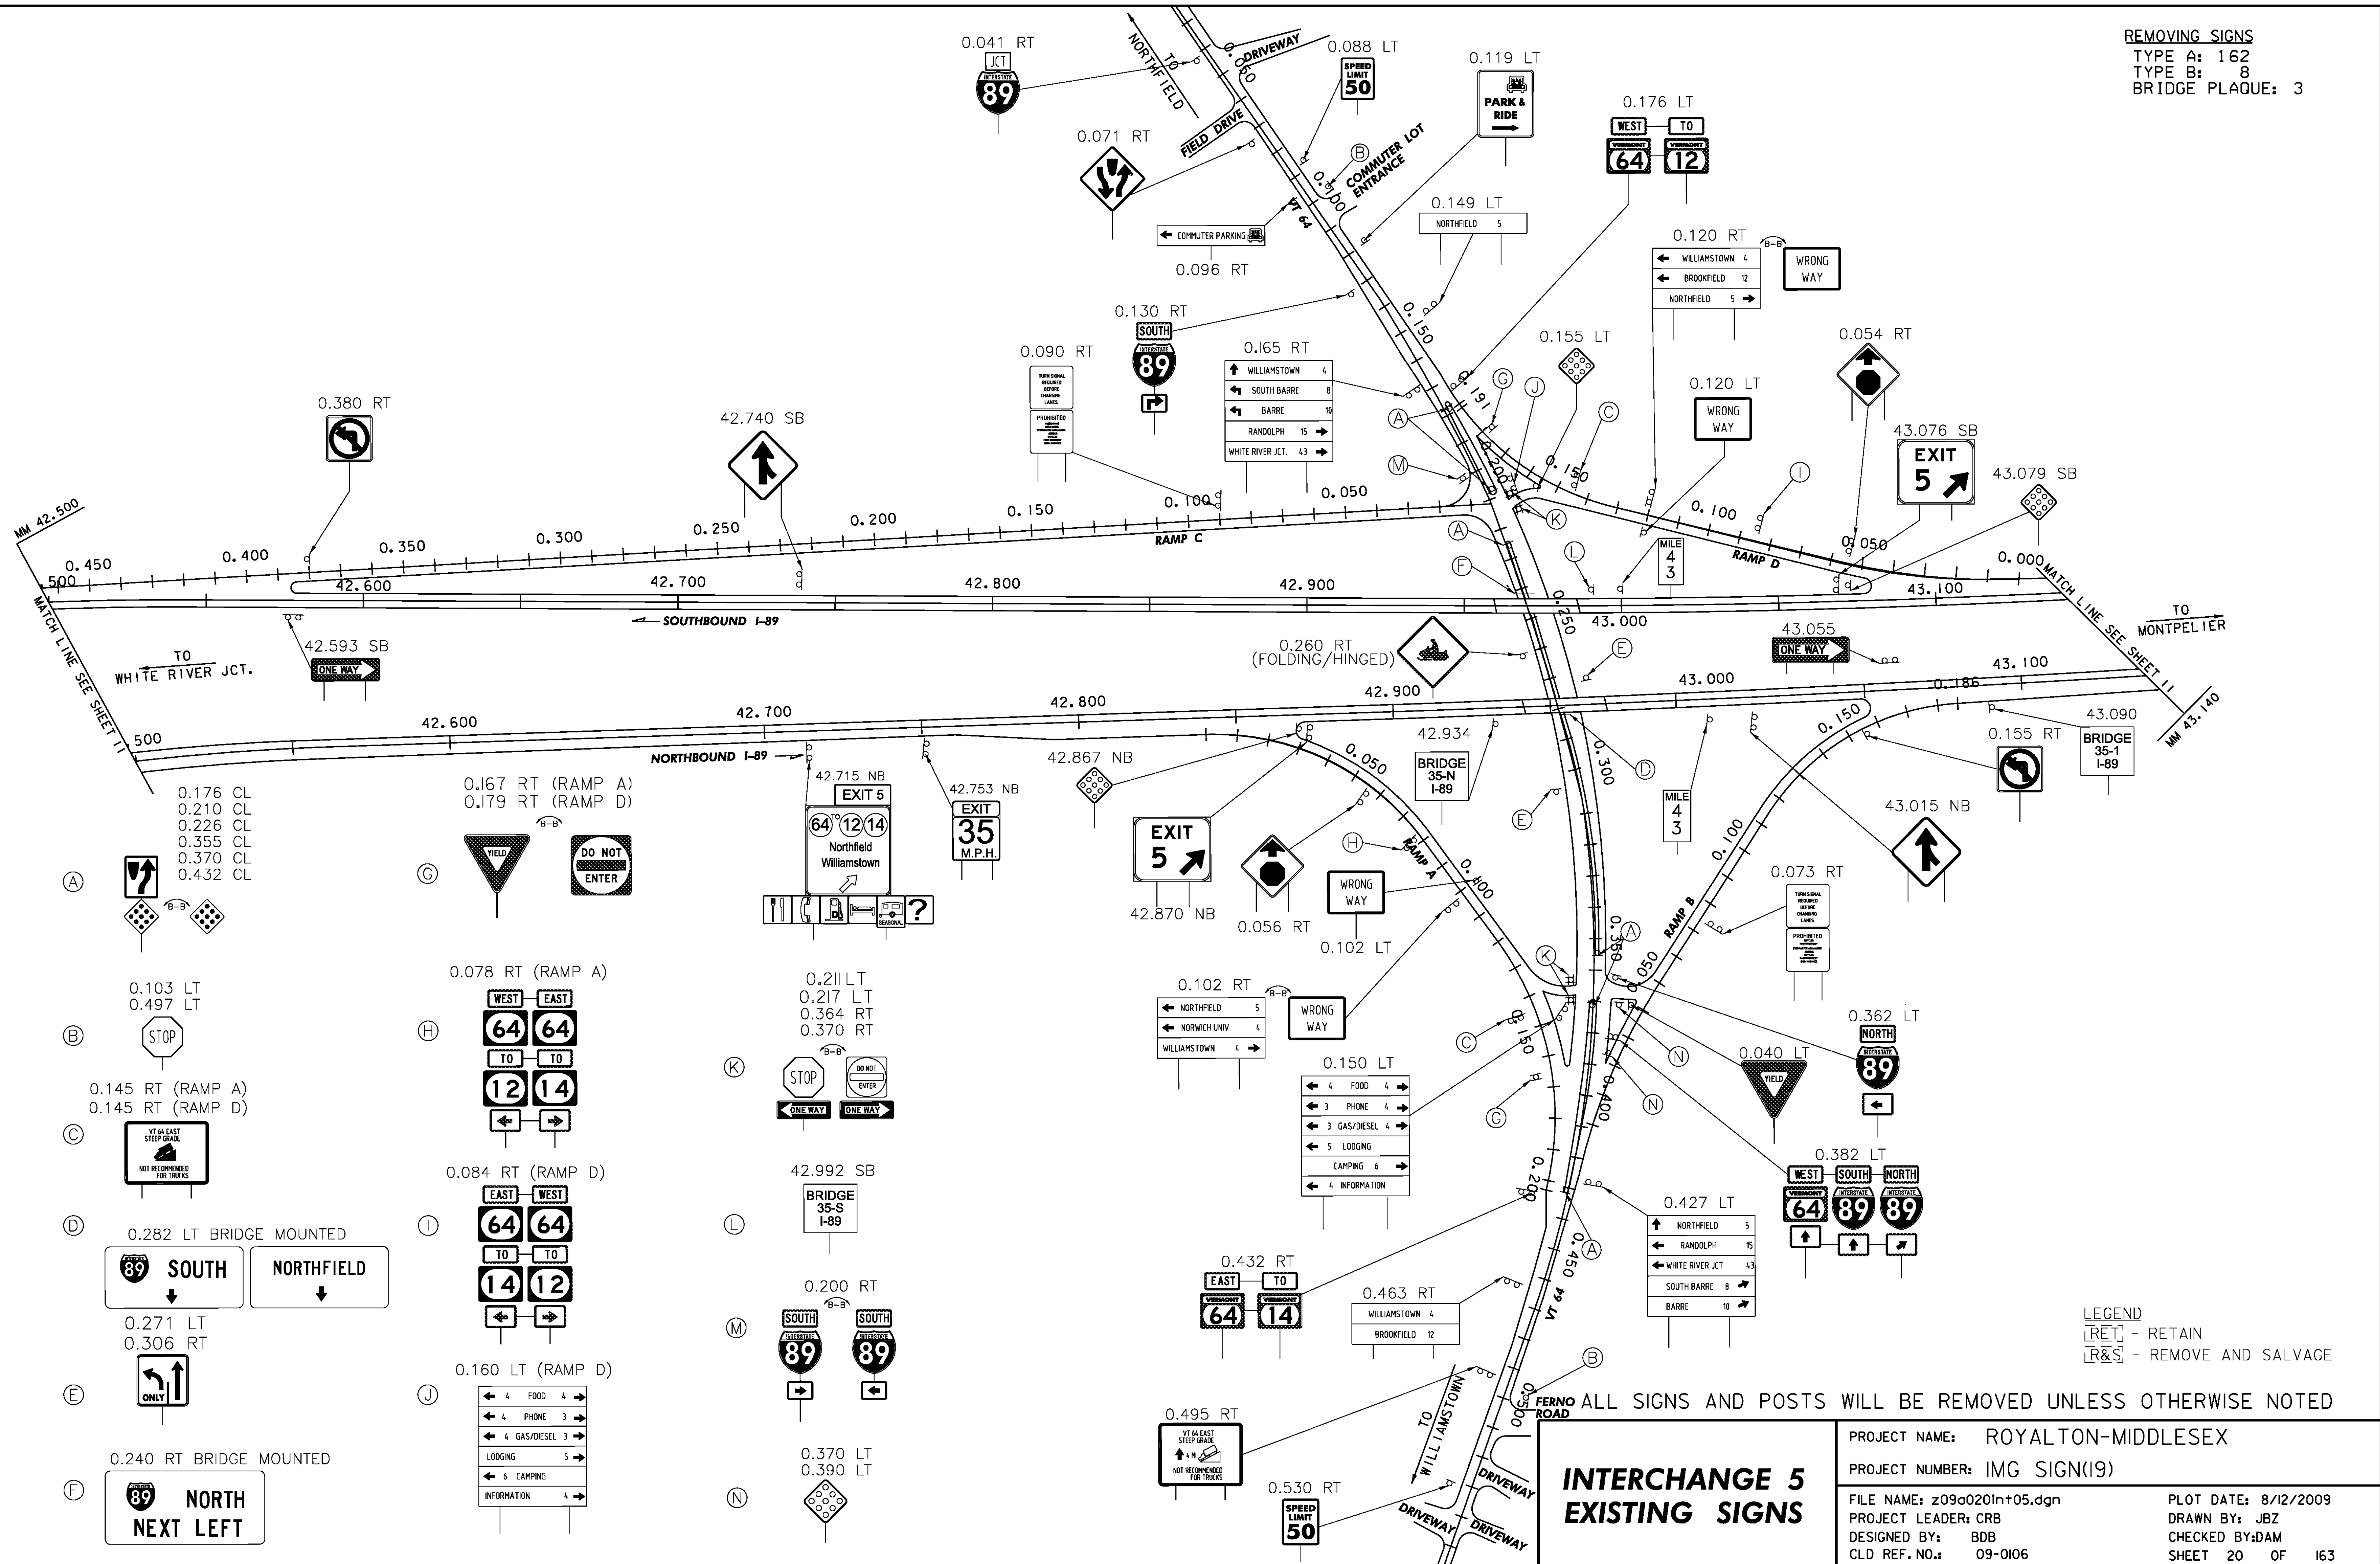

LEGEND  
 [RET] - RETAIN  
 [R&S] - REMOVE AND SALVAGE

ALL SIGNS AND POSTS WILL BE REMOVED UNLESS OTHERWISE NOTED

**INTERCHANGE 5 EXISTING SIGNS**

PROJECT NAME: ROYALTON-MIDDLESEX  
 PROJECT NUMBER: IMG SIGN(19)  
 FILE NAME: z09a020in+05.dgn  
 PLOT DATE: 8/12/2009  
 PROJECT LEADER: CRB  
 DRAWN BY: JBZ  
 DESIGNED BY: BDB  
 CHECKED BY: DAM  
 CLD REF. NO.: 09-0106  
 SHEET 20 OF 163

MODEL: Exist