


REMOVING SIGNS
 TYPE A: 85
 TYPE B: 4
 BRIDGE PLAQUE: 3

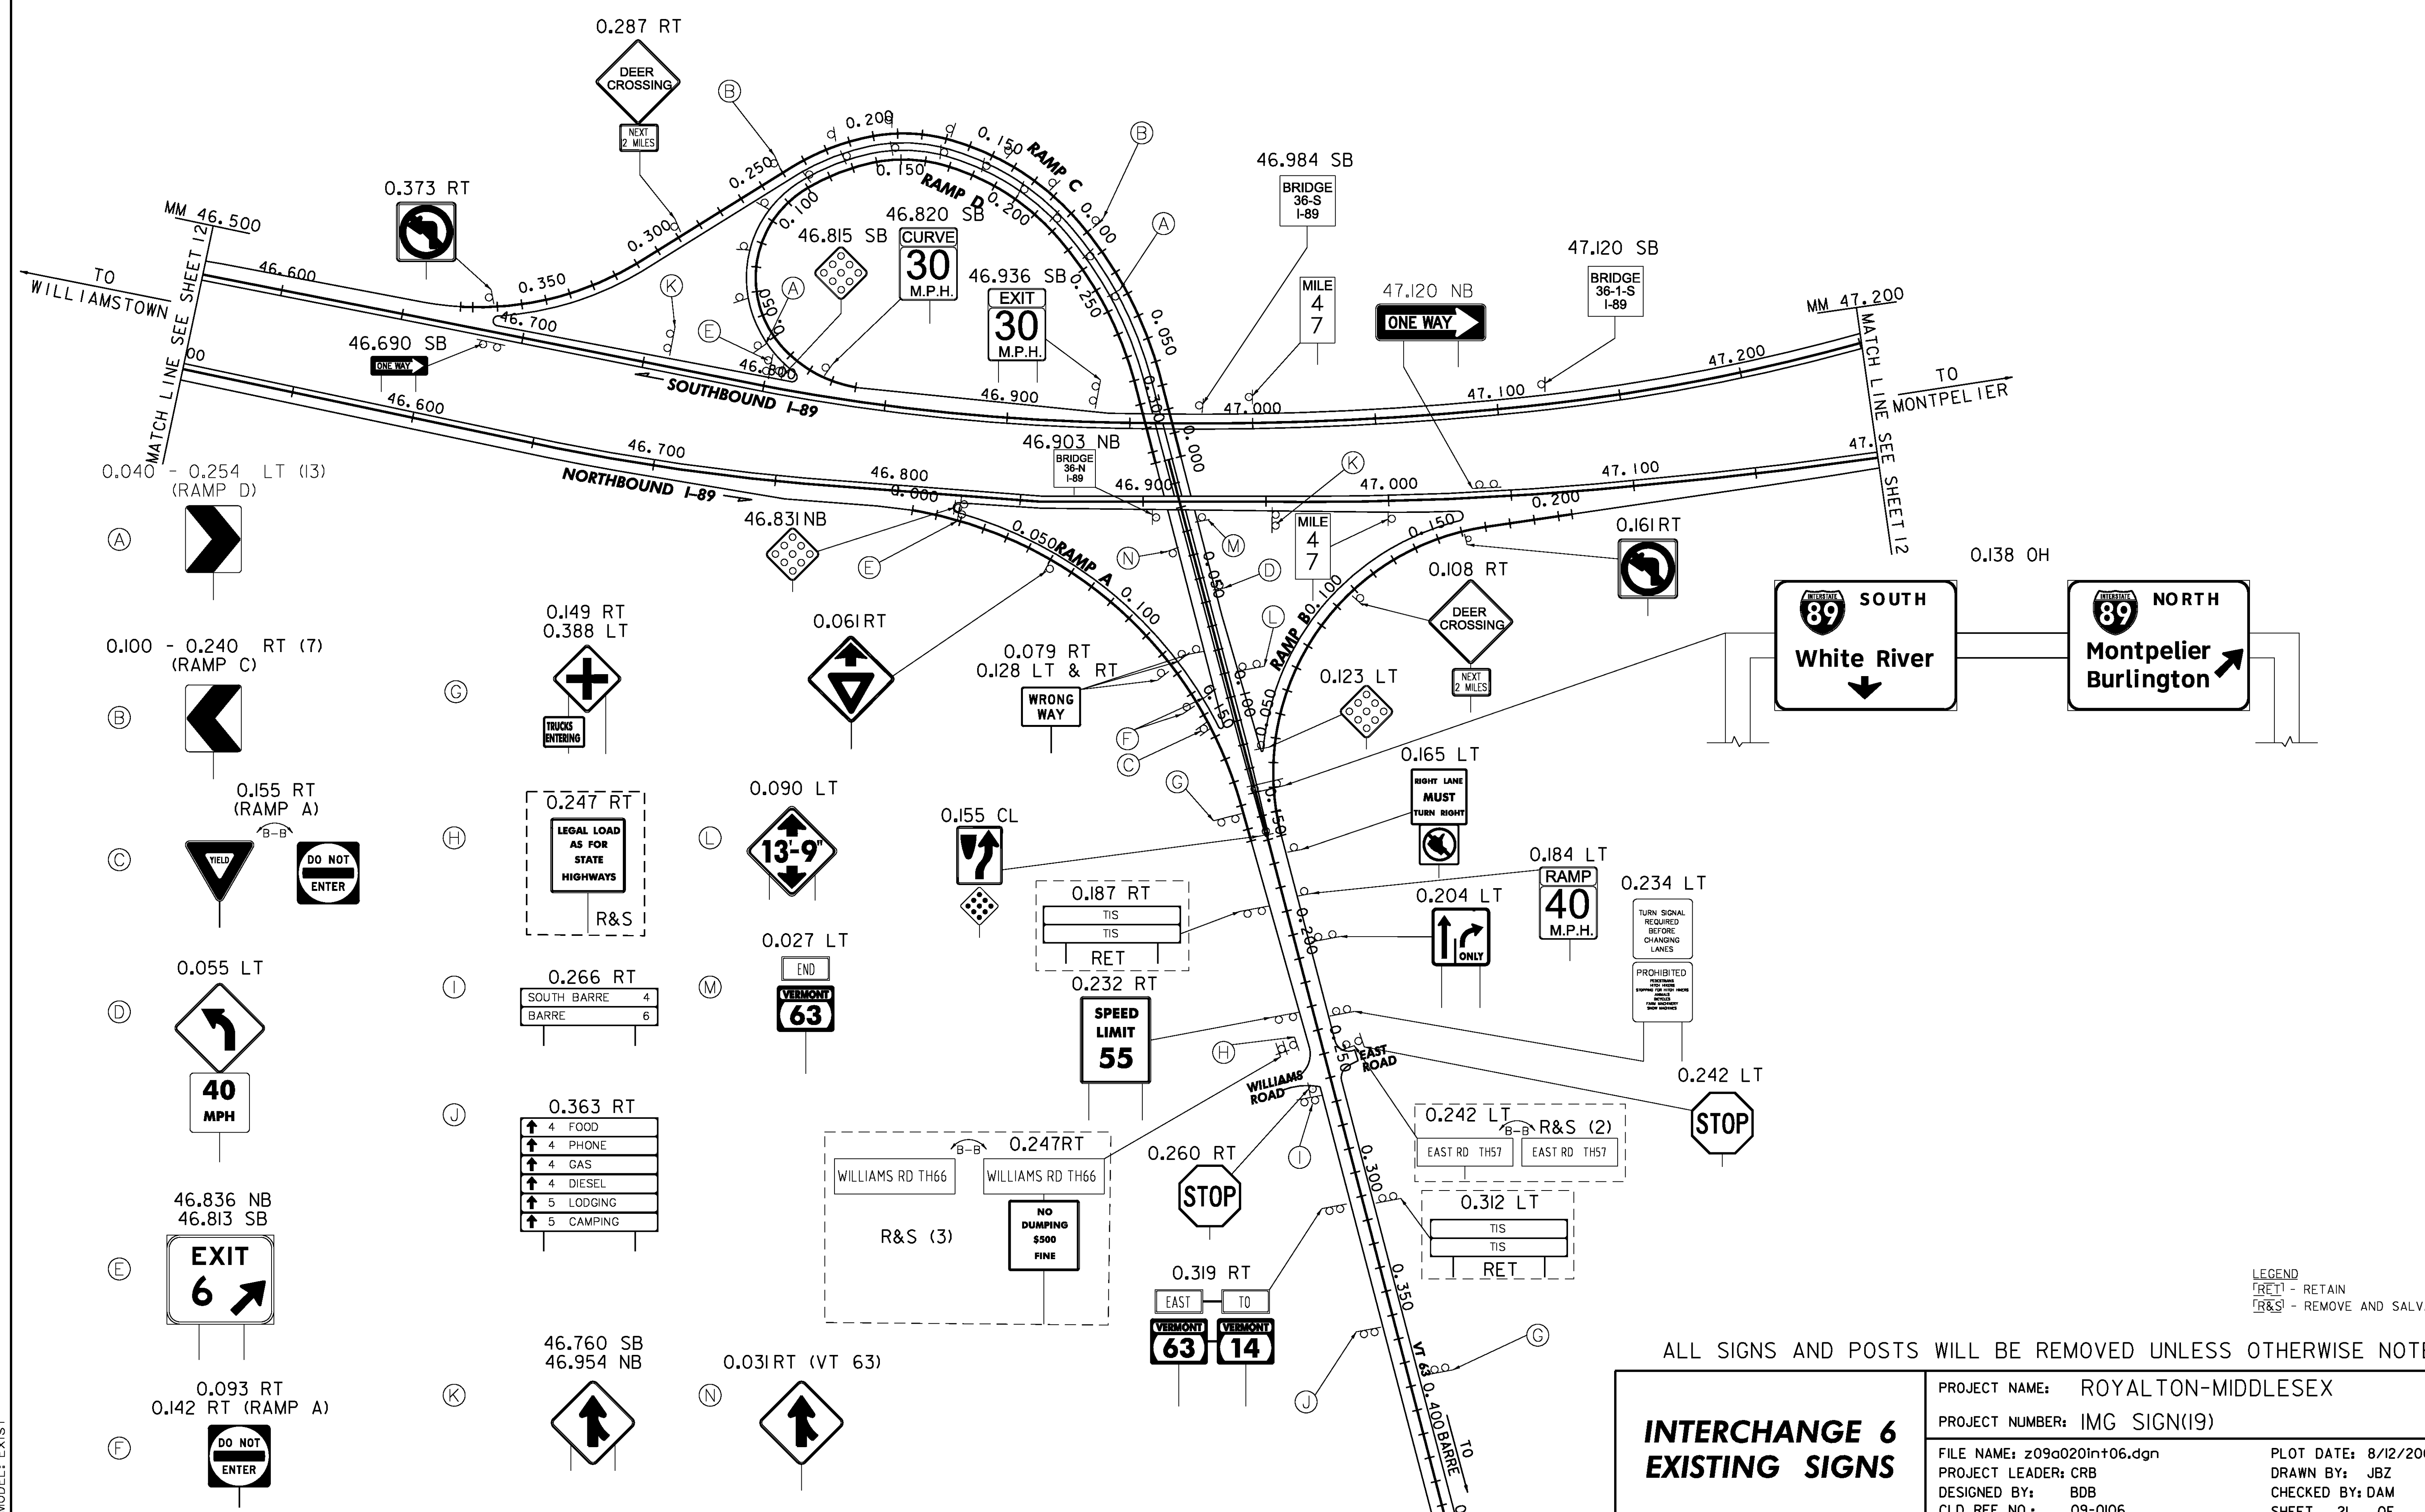

ALL SIGNS AND POSTS WILL BE REMOVED UNLESS OTHERWISE NOTED

INTERCHANGE 6 EXISTING SIGNS	
PROJECT NAME: ROYALTON-MIDDLESEX	PROJECT NUMBER: IMG SIGN(19)
FILE NAME: z09a020int06.dgn	PLOT DATE: 8/12/2009
PROJECT LEADER: CRB	DRAWN BY: JBZ
DESIGNED BY: BDB	CHECKED BY: DAM
CLD REF. NO.: 09-0106	SHEET 21 OF 163

MODEL: Exist+