


REMOVING SIGNS  
 TYPE A: 81  
 TYPE B: 4  
 BRIDGE PLAQUE: 1

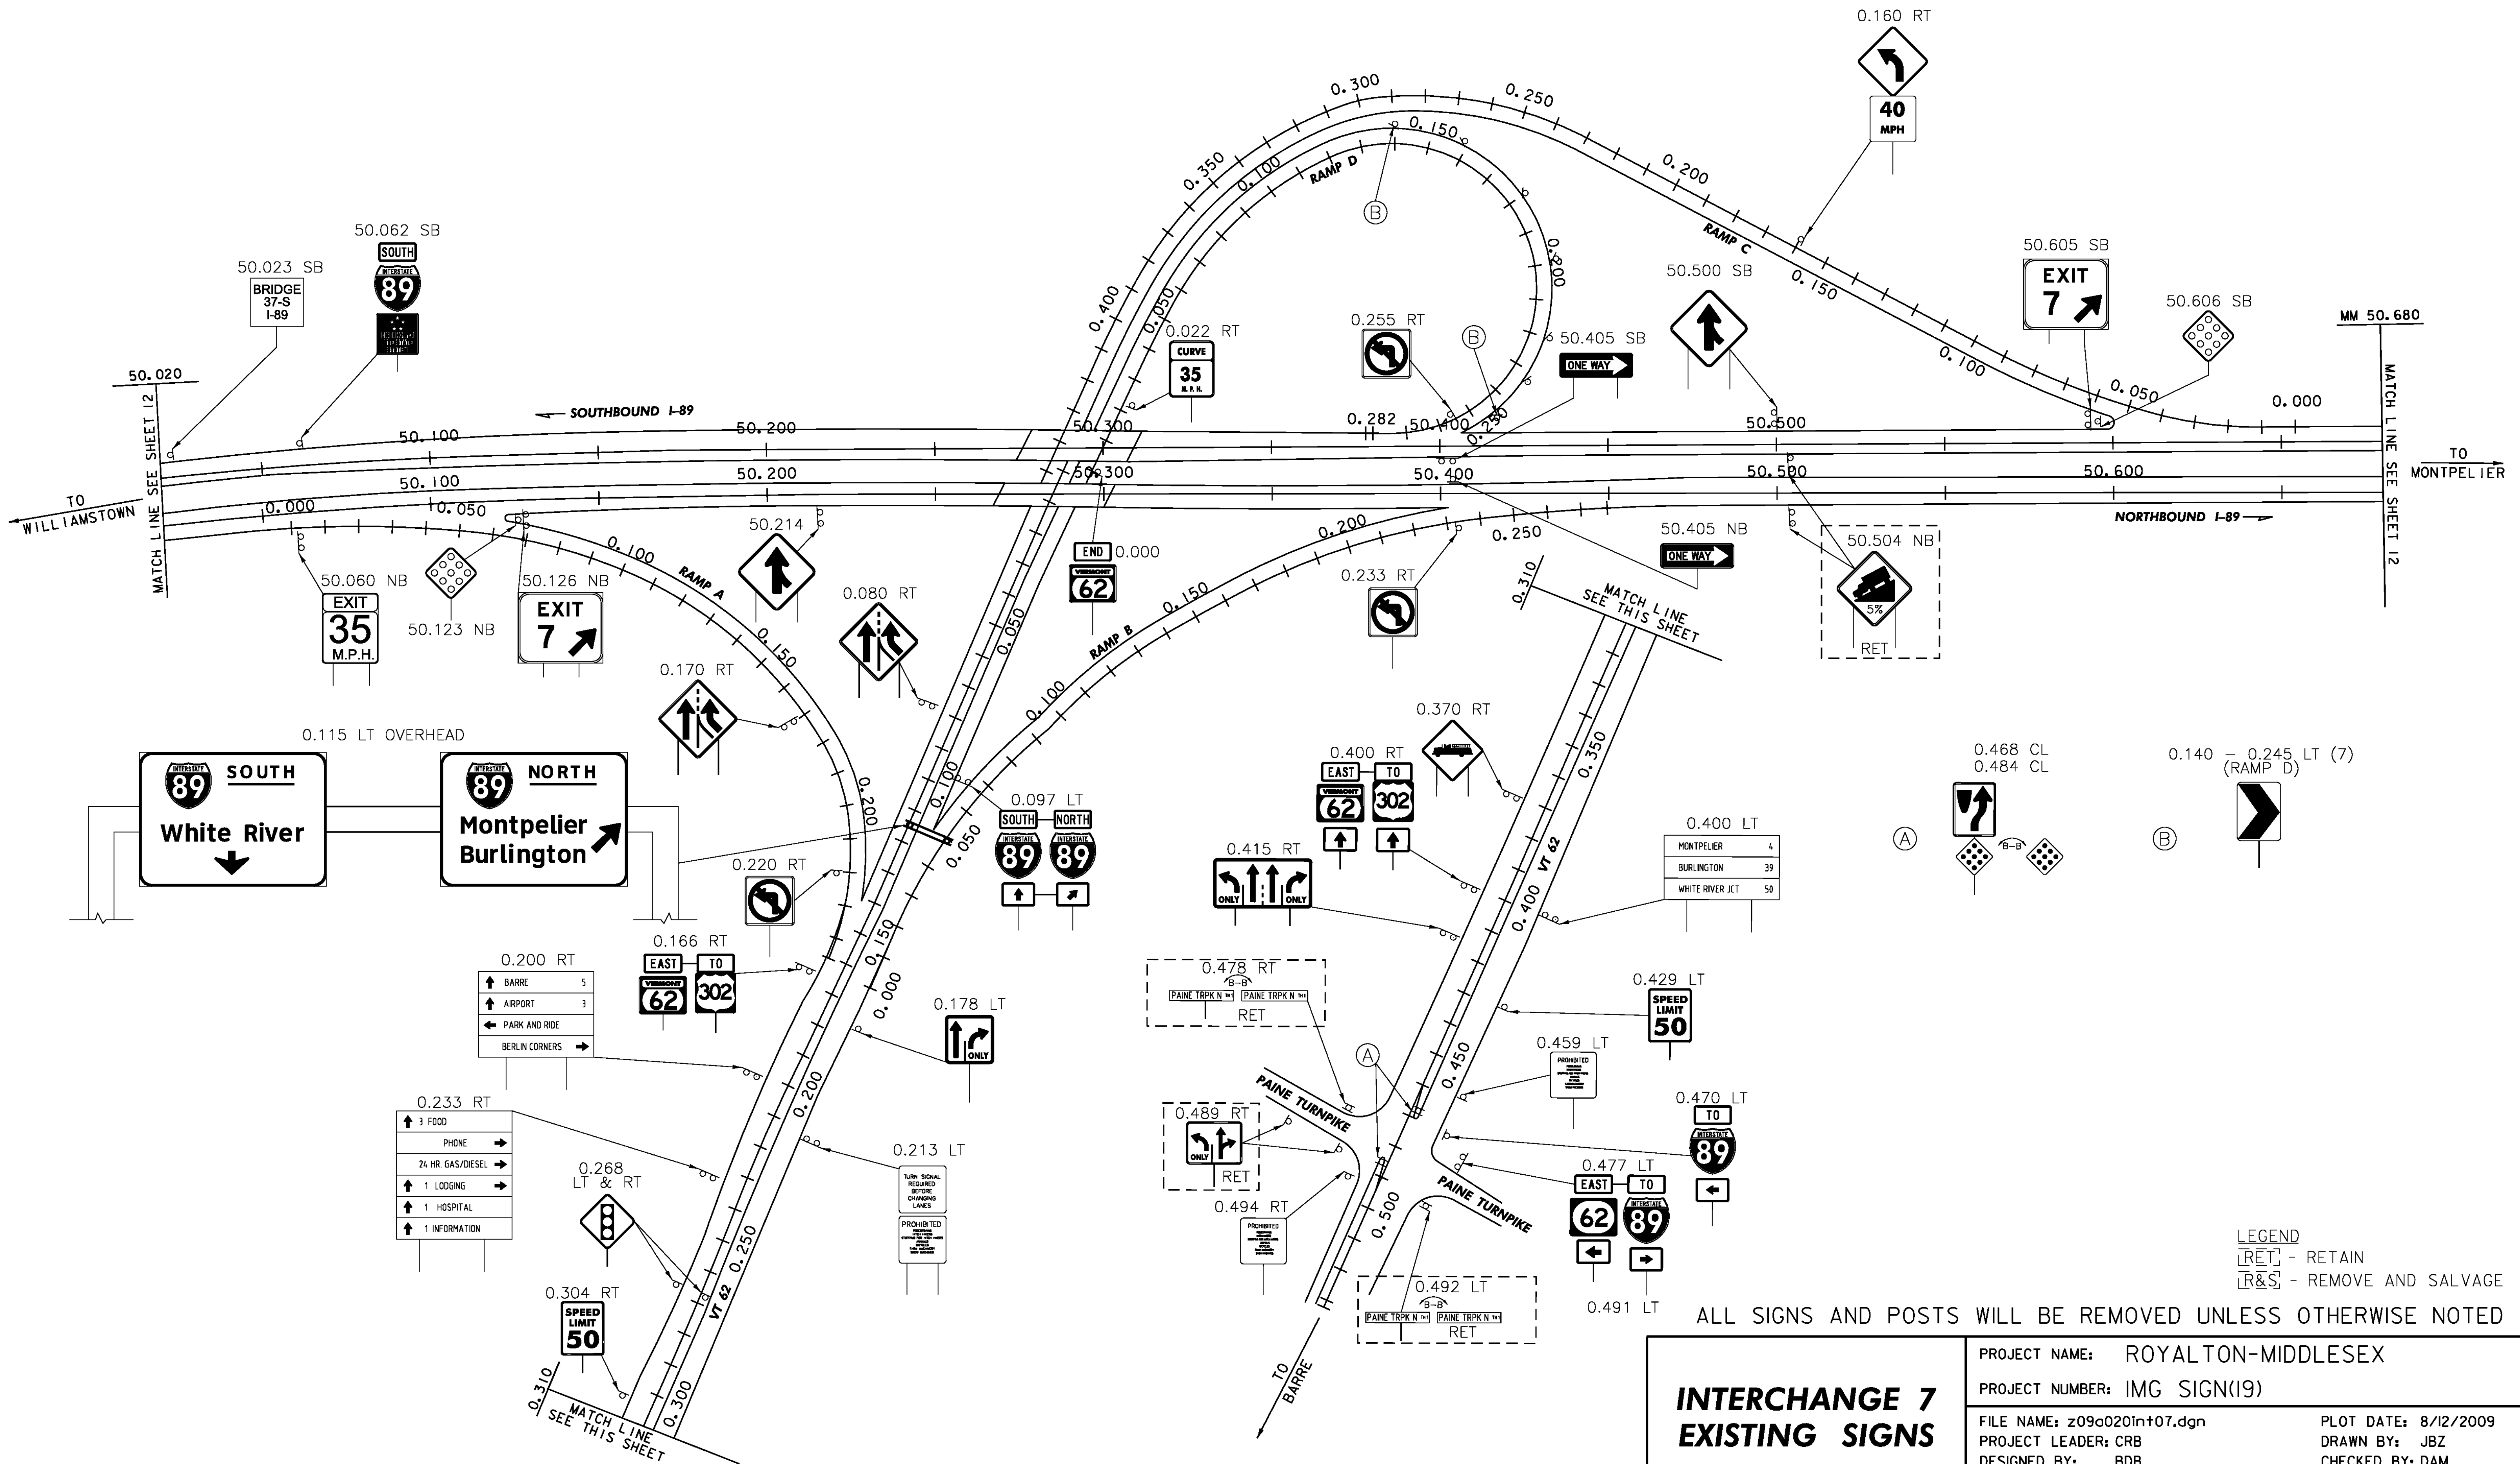

LEGEND  
 [RET] - RETAIN  
 [R&S] - REMOVE AND SALVAGE

ALL SIGNS AND POSTS WILL BE REMOVED UNLESS OTHERWISE NOTED

**INTERCHANGE 7  
 EXISTING SIGNS**

PROJECT NAME:	ROYALTON-MIDDLESEX
PROJECT NUMBER:	IMG SIGN(19)
FILE NAME:	z09a020int07.dgn
PROJECT LEADER:	CRB
DESIGNED BY:	BDB
CLD REF. NO.:	09-0106
PLOT DATE:	8/12/2009
DRAWN BY:	JBZ
CHECKED BY:	DAM
SHEET	22 OF 163

MODEL: Exist