
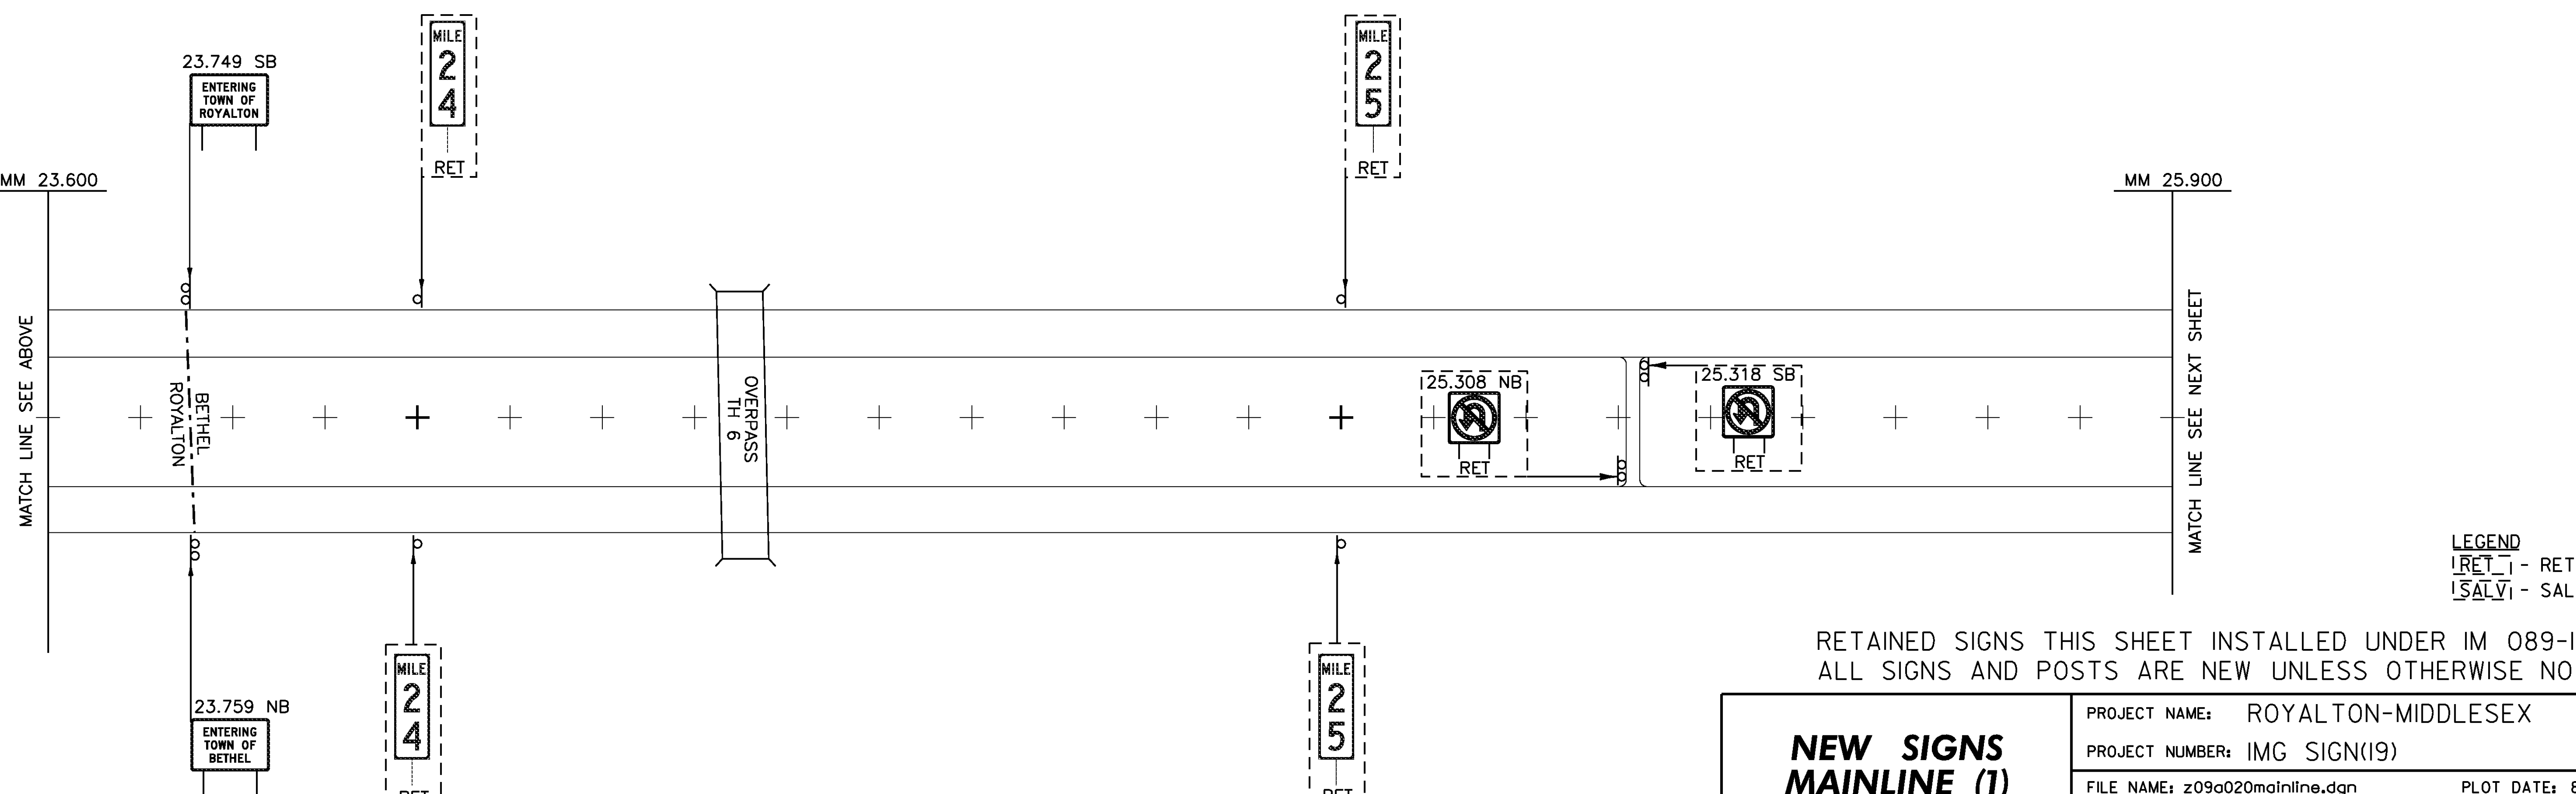


**BEGIN APPROACH
IMG SIGN(19)
(MM 21.000)**

**BEGIN PROJECT
IMG SIGN(19)
(MM 22.000)**

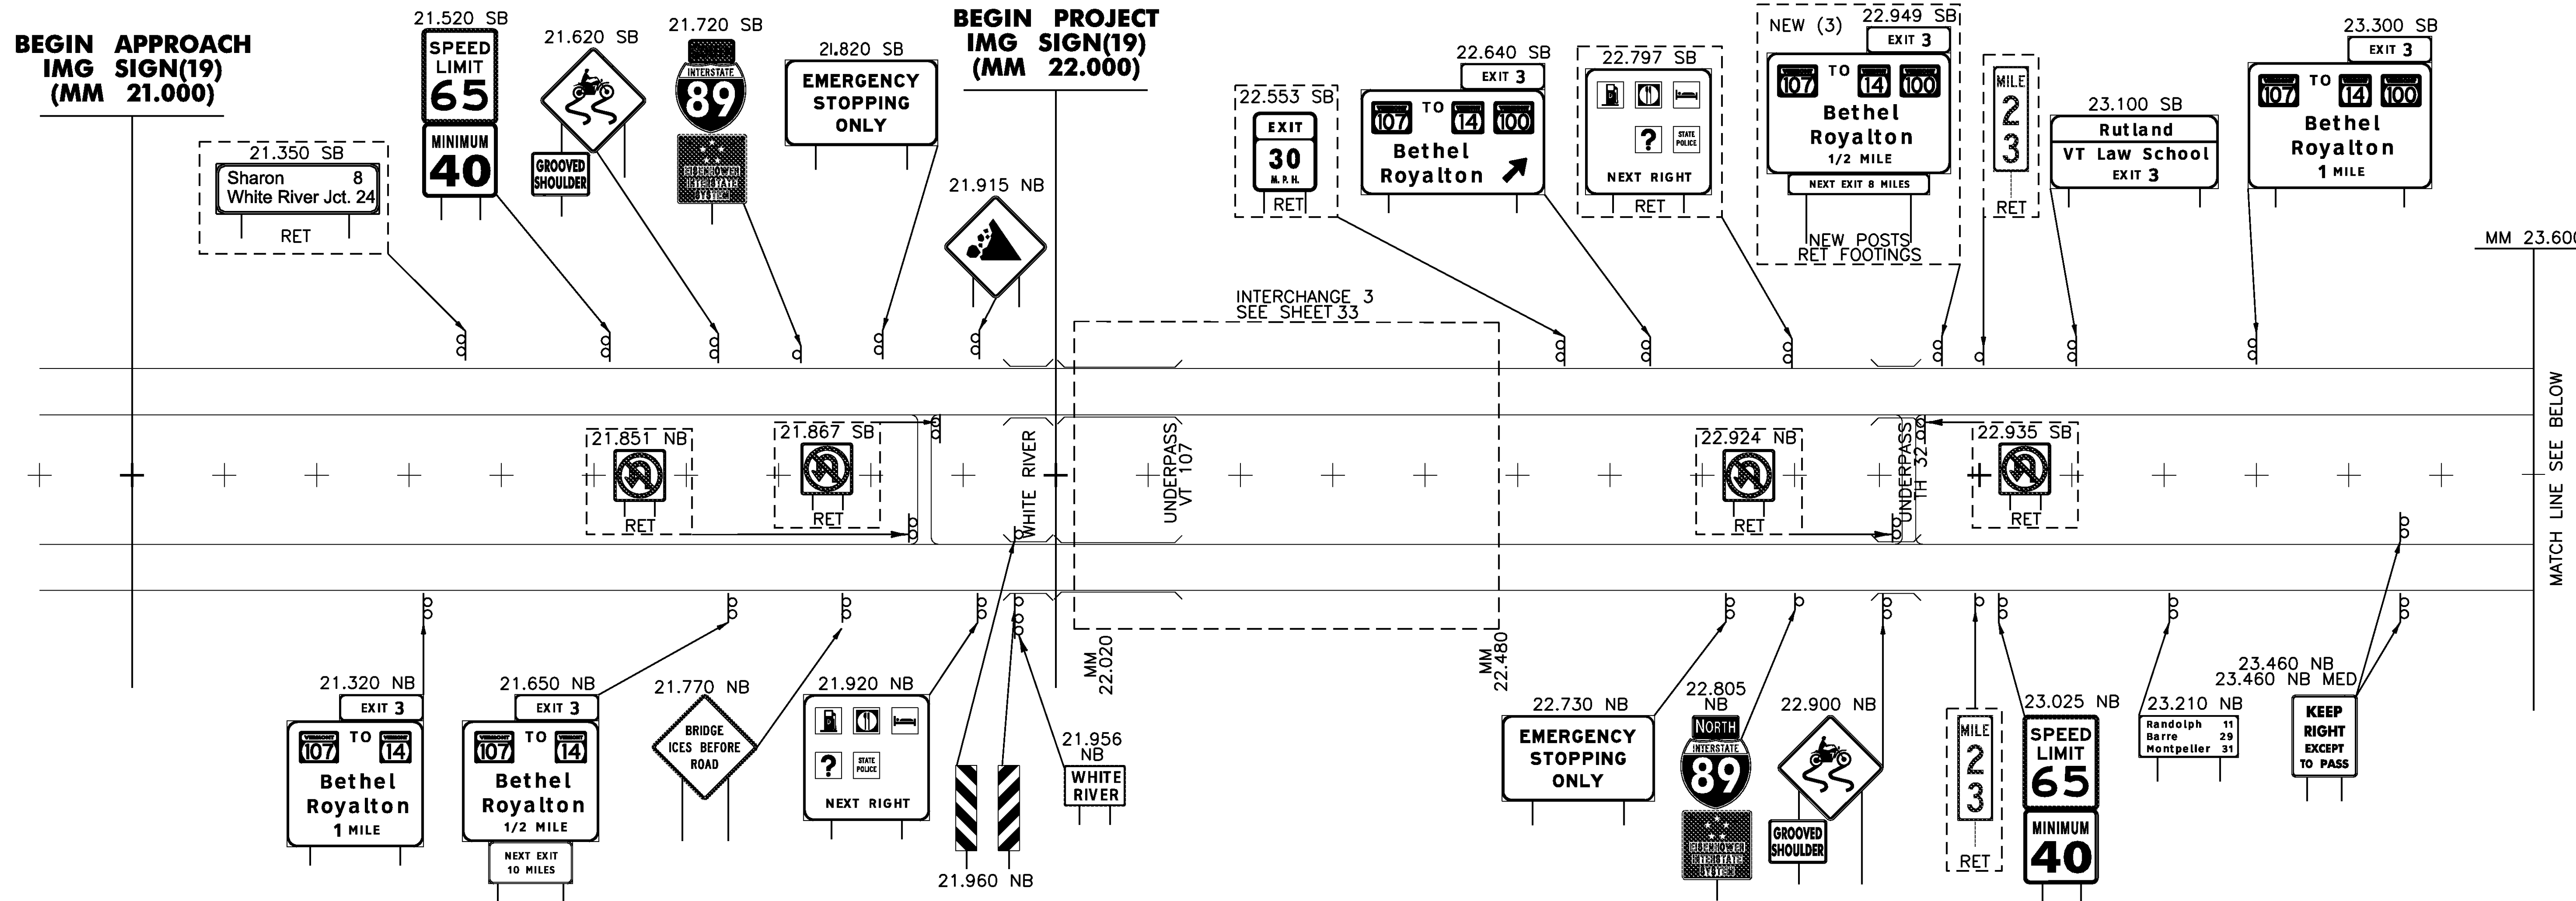

LEGEND
 [RET] - RETAIN
 [SALV] - SALVAGE

RETAINED SIGNS THIS SHEET INSTALLED UNDER IM 089-I(54)
 ALL SIGNS AND POSTS ARE NEW UNLESS OTHERWISE NOTED

<p>NEW SIGNS MAINLINE (1) 22.000 - 25.900</p>	PROJECT NAME: ROYALTON-MIDDLESEX
	PROJECT NUMBER: IMG SIGN(19)
FILE NAME: z09a020mainline.dgn	PLOT DATE: 8/12/2009
PROJECT LEADER: CRB	DRAWN BY: JJB
DESIGNED BY: BDB	CHECKED BY: DAM
CLD REF. NO.: 09-0106	SHEET 25 OF 163

MODEL: 01-New