
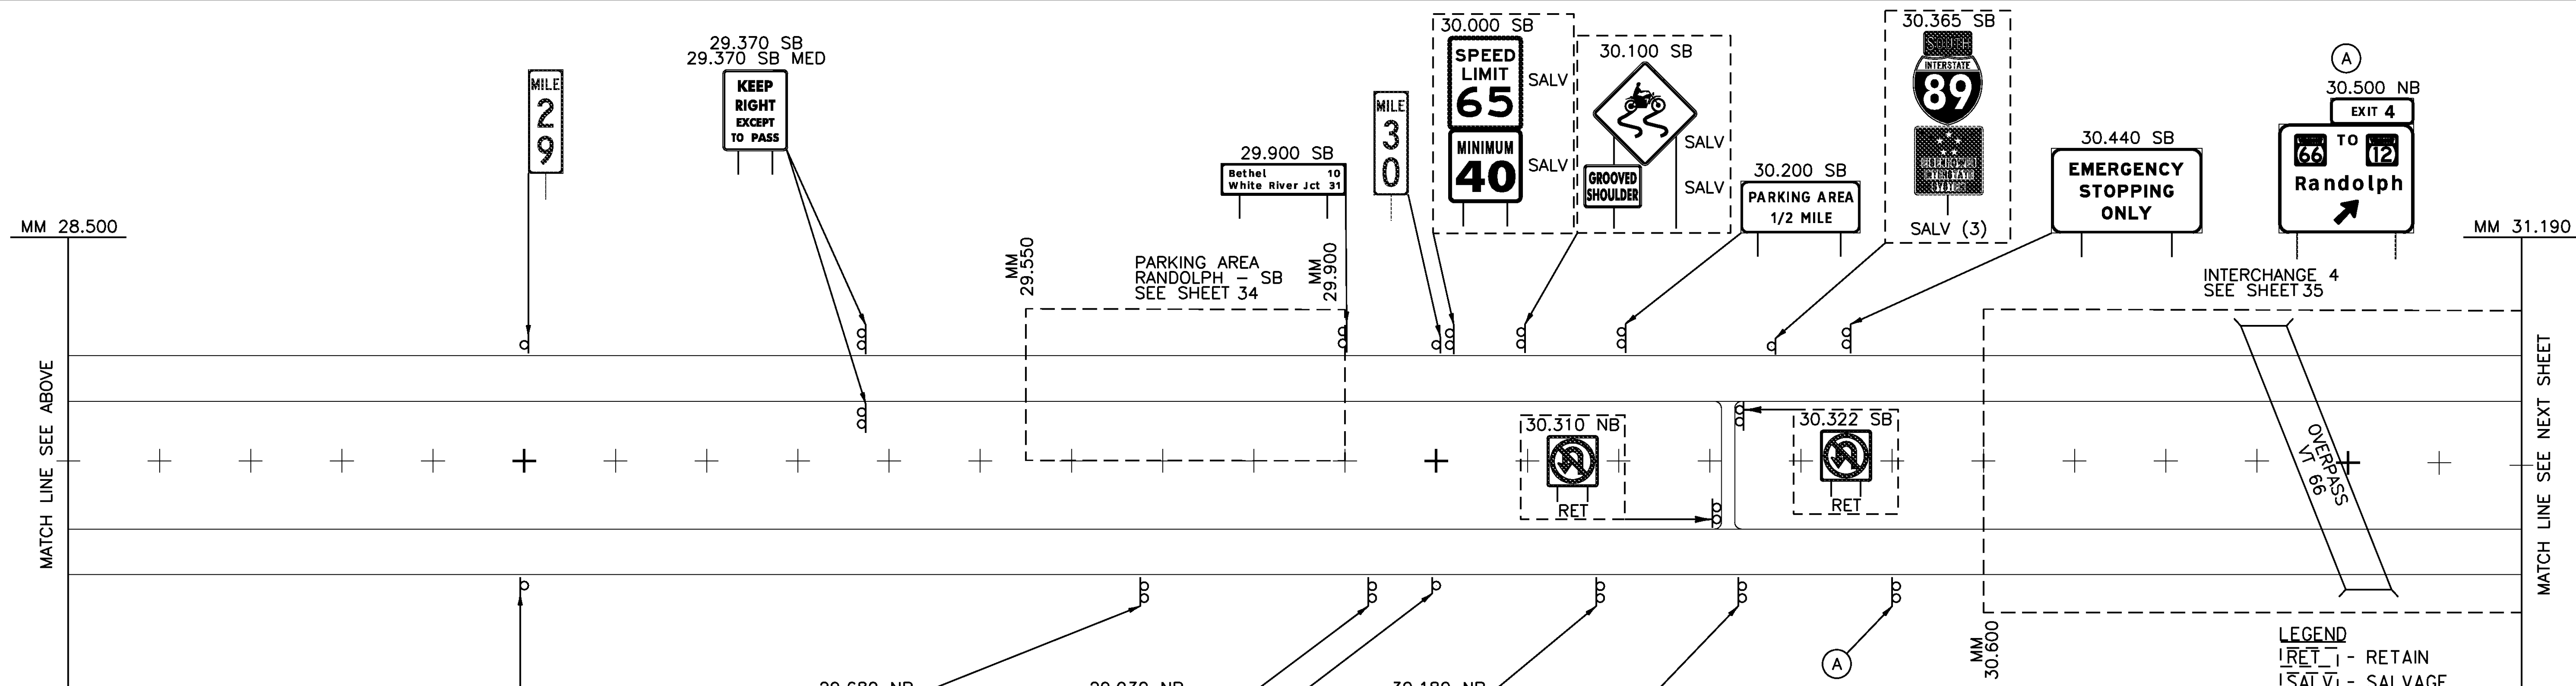


MODEL: 02-New

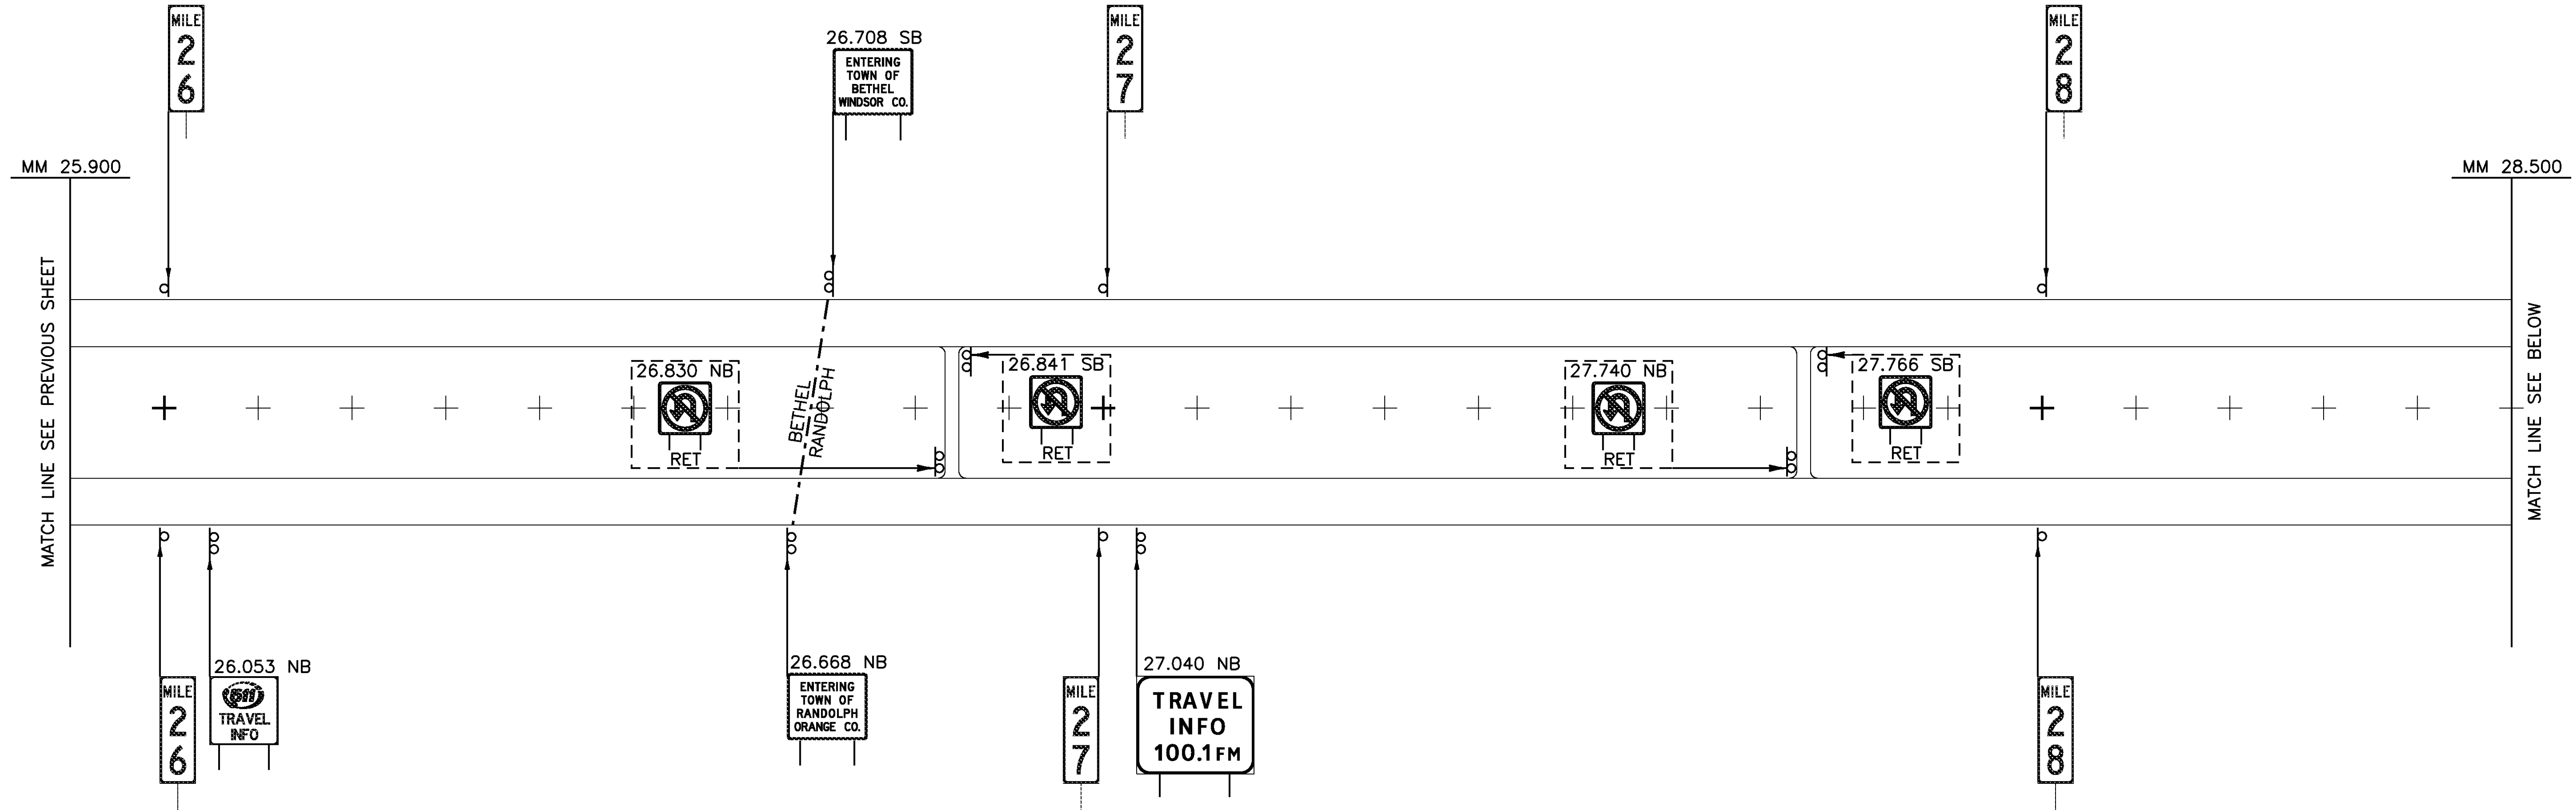

LEGEND
 RET - RETAIN
 SALV - SALVAGE

ALL SIGNS AND POSTS ARE NEW UNLESS OTHERWISE NOTED

**NEW SIGNS
 MAINLINE (2)
 25.900 - 31.190**

PROJECT NAME: ROYALTON-MIDDLESEX	
PROJECT NUMBER: IMG SIGN(19)	
FILE NAME: z09a020mainline.dgn	PLOT DATE: 8/12/2009
PROJECT LEADER: CRB	DRAWN BY: JBZ
DESIGNED BY: BDB	CHECKED BY: DAM
CLD REF. NO.: 09-0106	SHEET 26 OF 163