


MODEL: 03-New

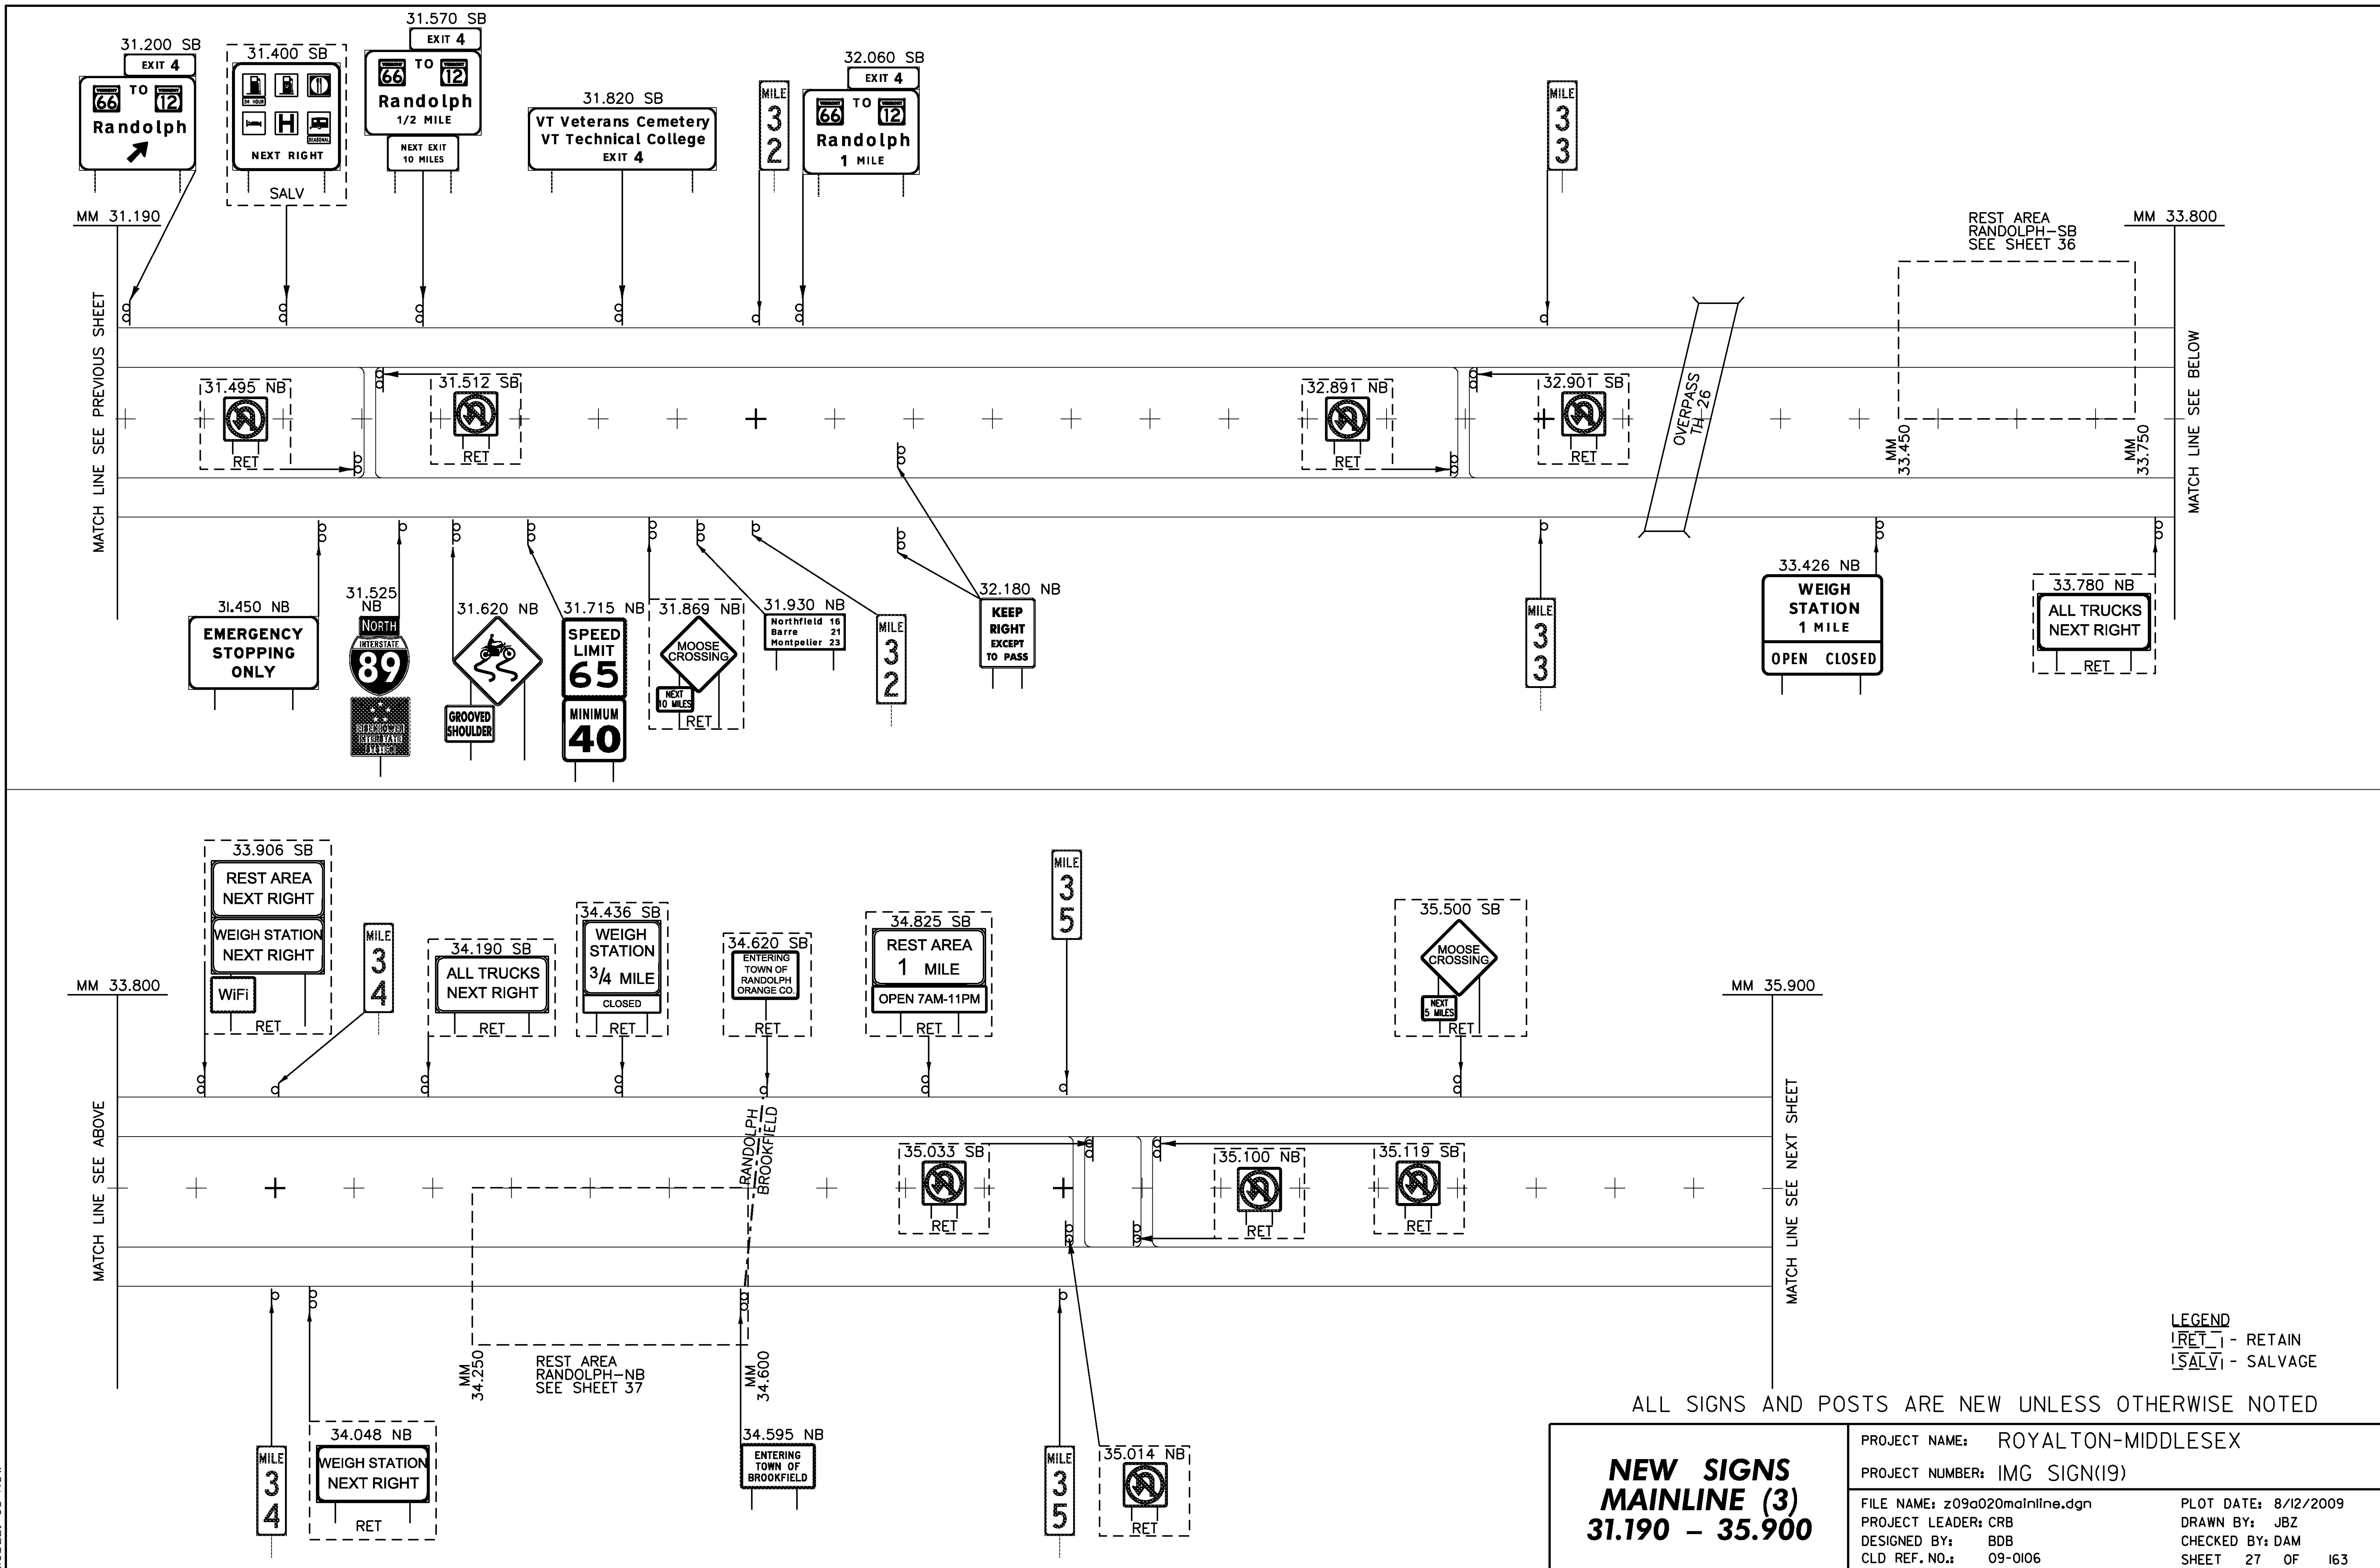

**LEGEND**  
 [RET] - RETAIN  
 [SALV] - SALVAGE

ALL SIGNS AND POSTS ARE NEW UNLESS OTHERWISE NOTED

<b>NEW SIGNS          MAINLINE (3)          31.190 - 35.900</b>	PROJECT NAME: ROYALTON-MIDDLESEX
	PROJECT NUMBER: IMG SIGN(19)
	FILE NAME: z09a020mainline.dgn
	PLOT DATE: 8/12/2009
PROJECT LEADER: CRB	DRAWN BY: JBZ
DESIGNED BY: BDB	CHECKED BY: DAM
CLD REF. NO.: 09-0106	SHEET 27 OF 163