


MODEL: 05-New

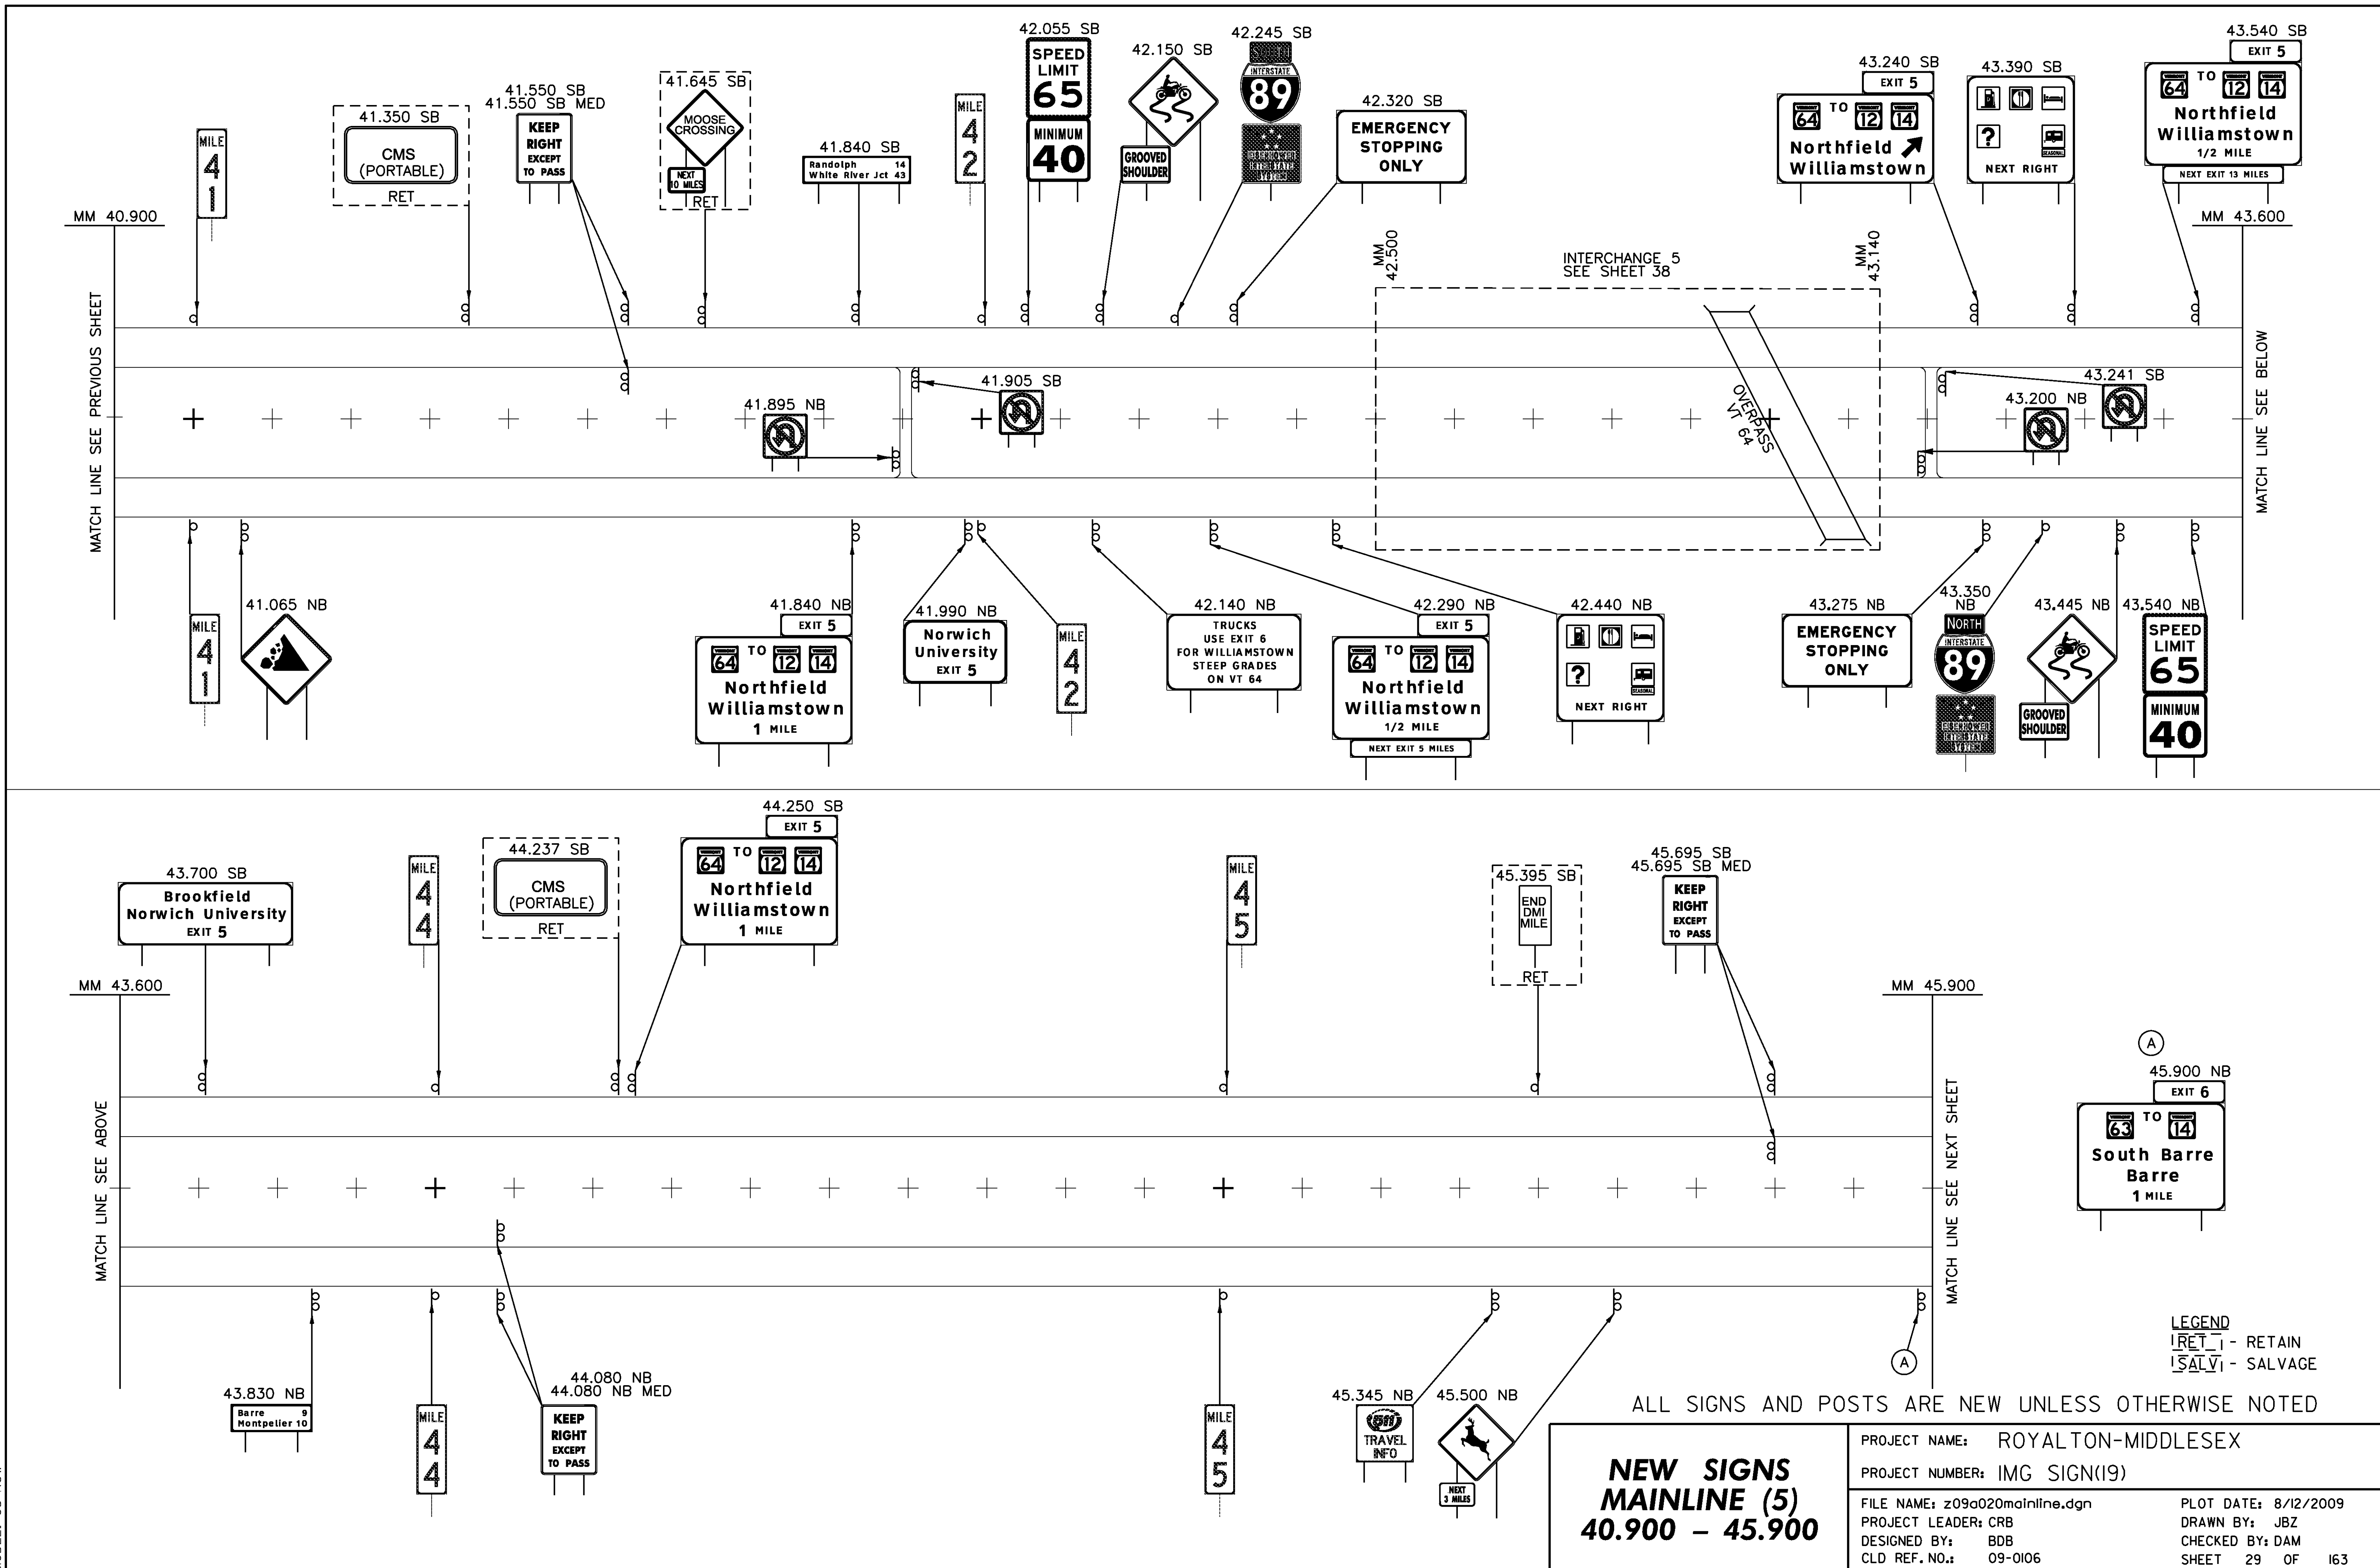

MATCH LINE SEE PREVIOUS SHEET

MATCH LINE SEE BELOW

MATCH LINE SEE ABOVE

MATCH LINE SEE NEXT SHEET

LEGEND
RET - RETAIN
SALV - SALVAGE

ALL SIGNS AND POSTS ARE NEW UNLESS OTHERWISE NOTED

**NEW SIGNS
MAINLINE (5)
40.900 - 45.900**

PROJECT NAME: ROYALTON-MIDDLESEX	FILE NAME: z09a020mainline.dgn	PLOT DATE: 8/12/2009
PROJECT NUMBER: IMG SIGN(19)	PROJECT LEADER: CRB	DRAWN BY: JBZ
	DESIGNED BY: BDB	CHECKED BY: DAM
	CLD REF. NO.: 09-0106	SHEET 29 OF 163