
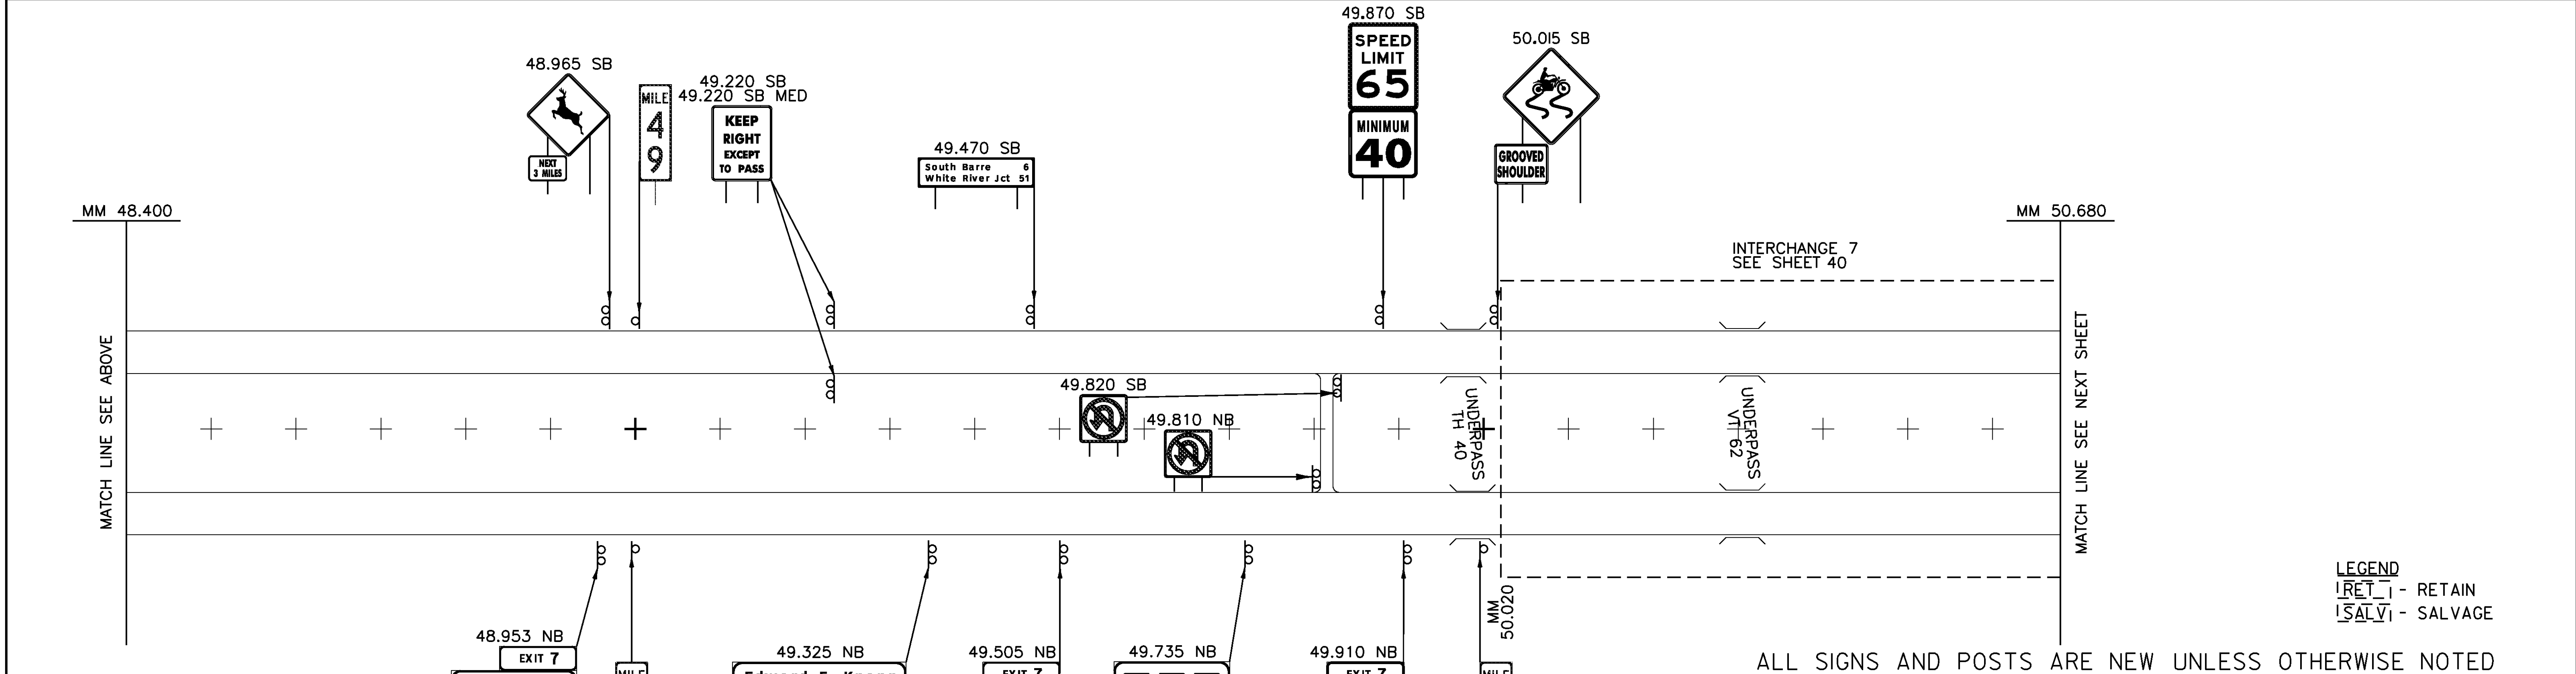


MODEL: 06-New

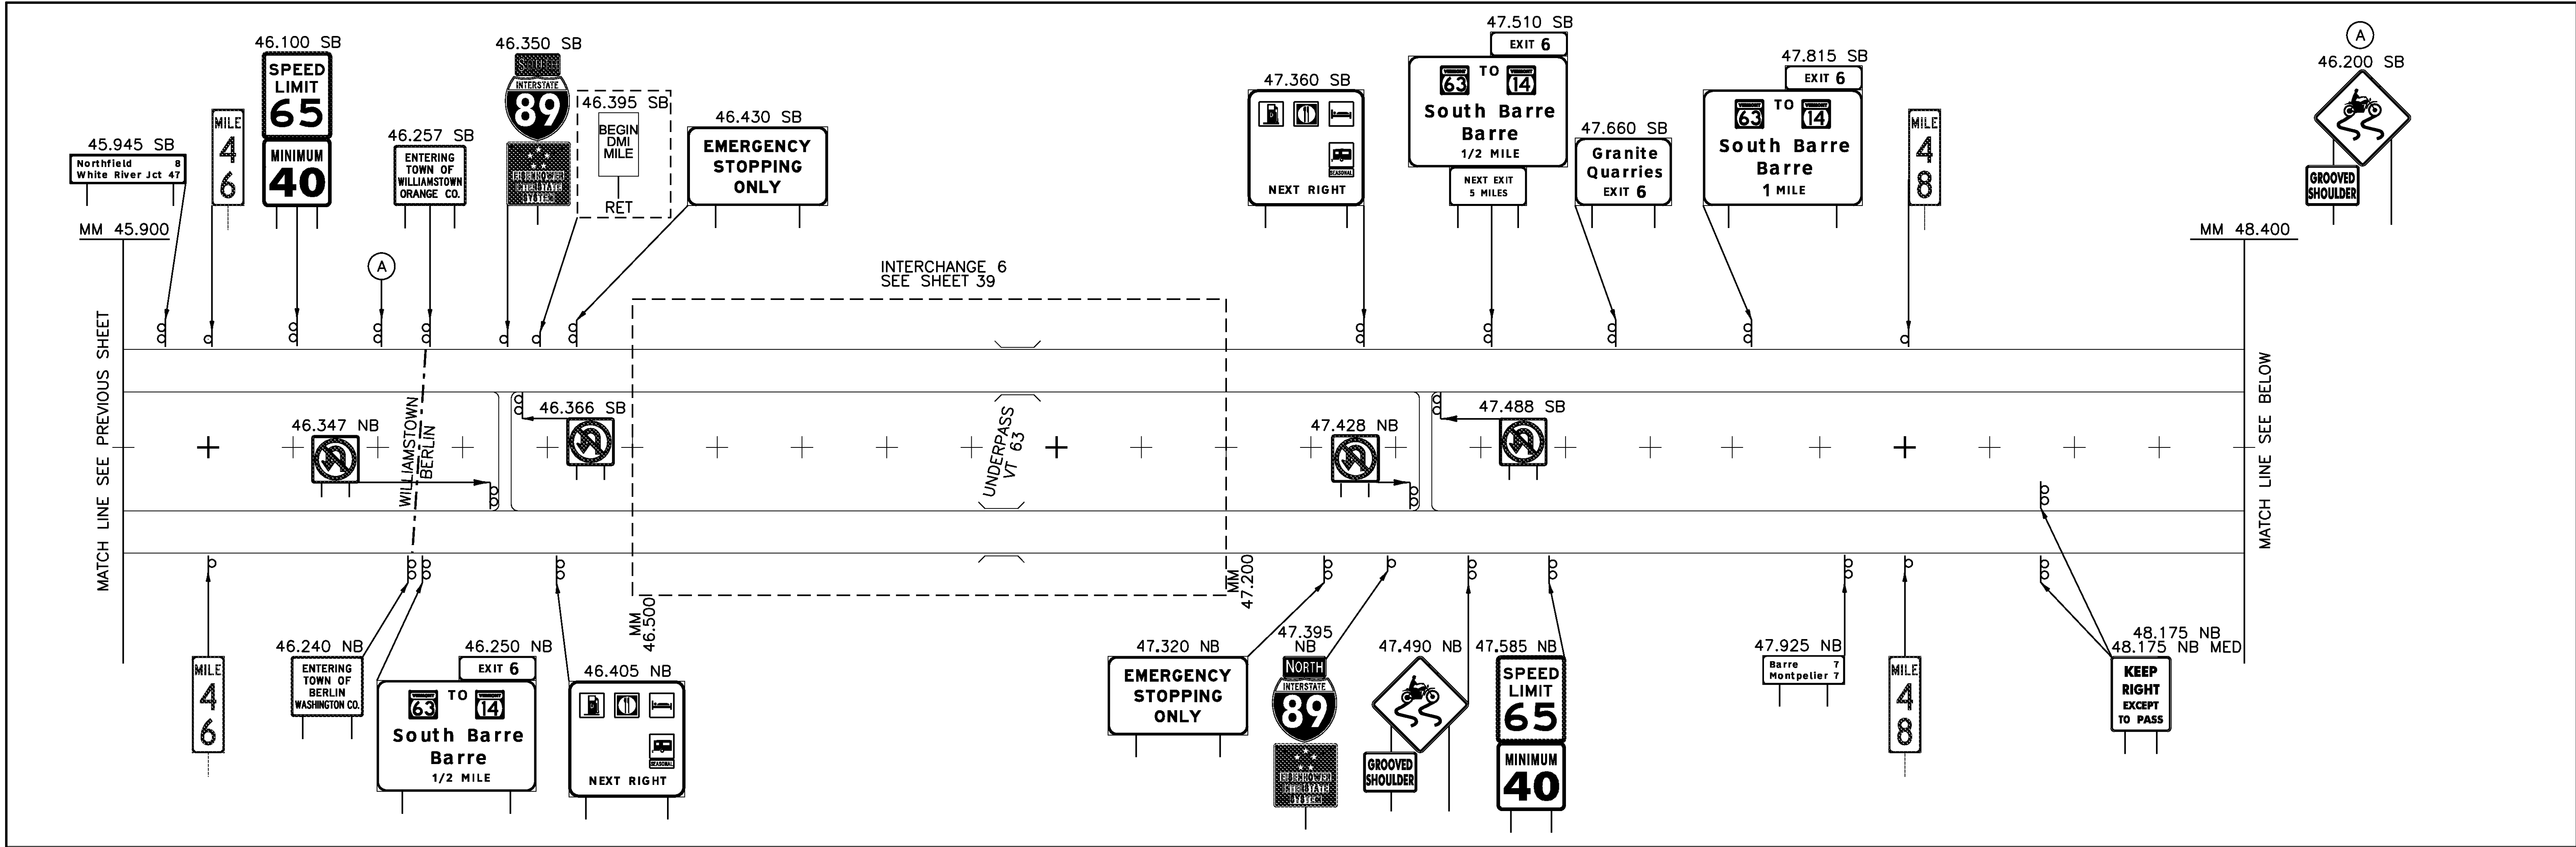

LEGEND
 RET - RETAIN
 SALV - SALVAGE

ALL SIGNS AND POSTS ARE NEW UNLESS OTHERWISE NOTED

NEW SIGNS MAINLINE (6) 45.900 - 50.680		PROJECT NAME: ROYALTON-MIDDLESEX
		PROJECT NUMBER: IMG SIGN(19)
FILE NAME: z09a020mainline.dgn	PLOT DATE: 8/12/2009	
PROJECT LEADER: CRB	DRAWN BY: JBZ	
DESIGNED BY: BDB	CHECKED BY: DAM	
CLD REF. NO.: 09-0106	SHEET 30 OF 163	