


MODEL: 07-New

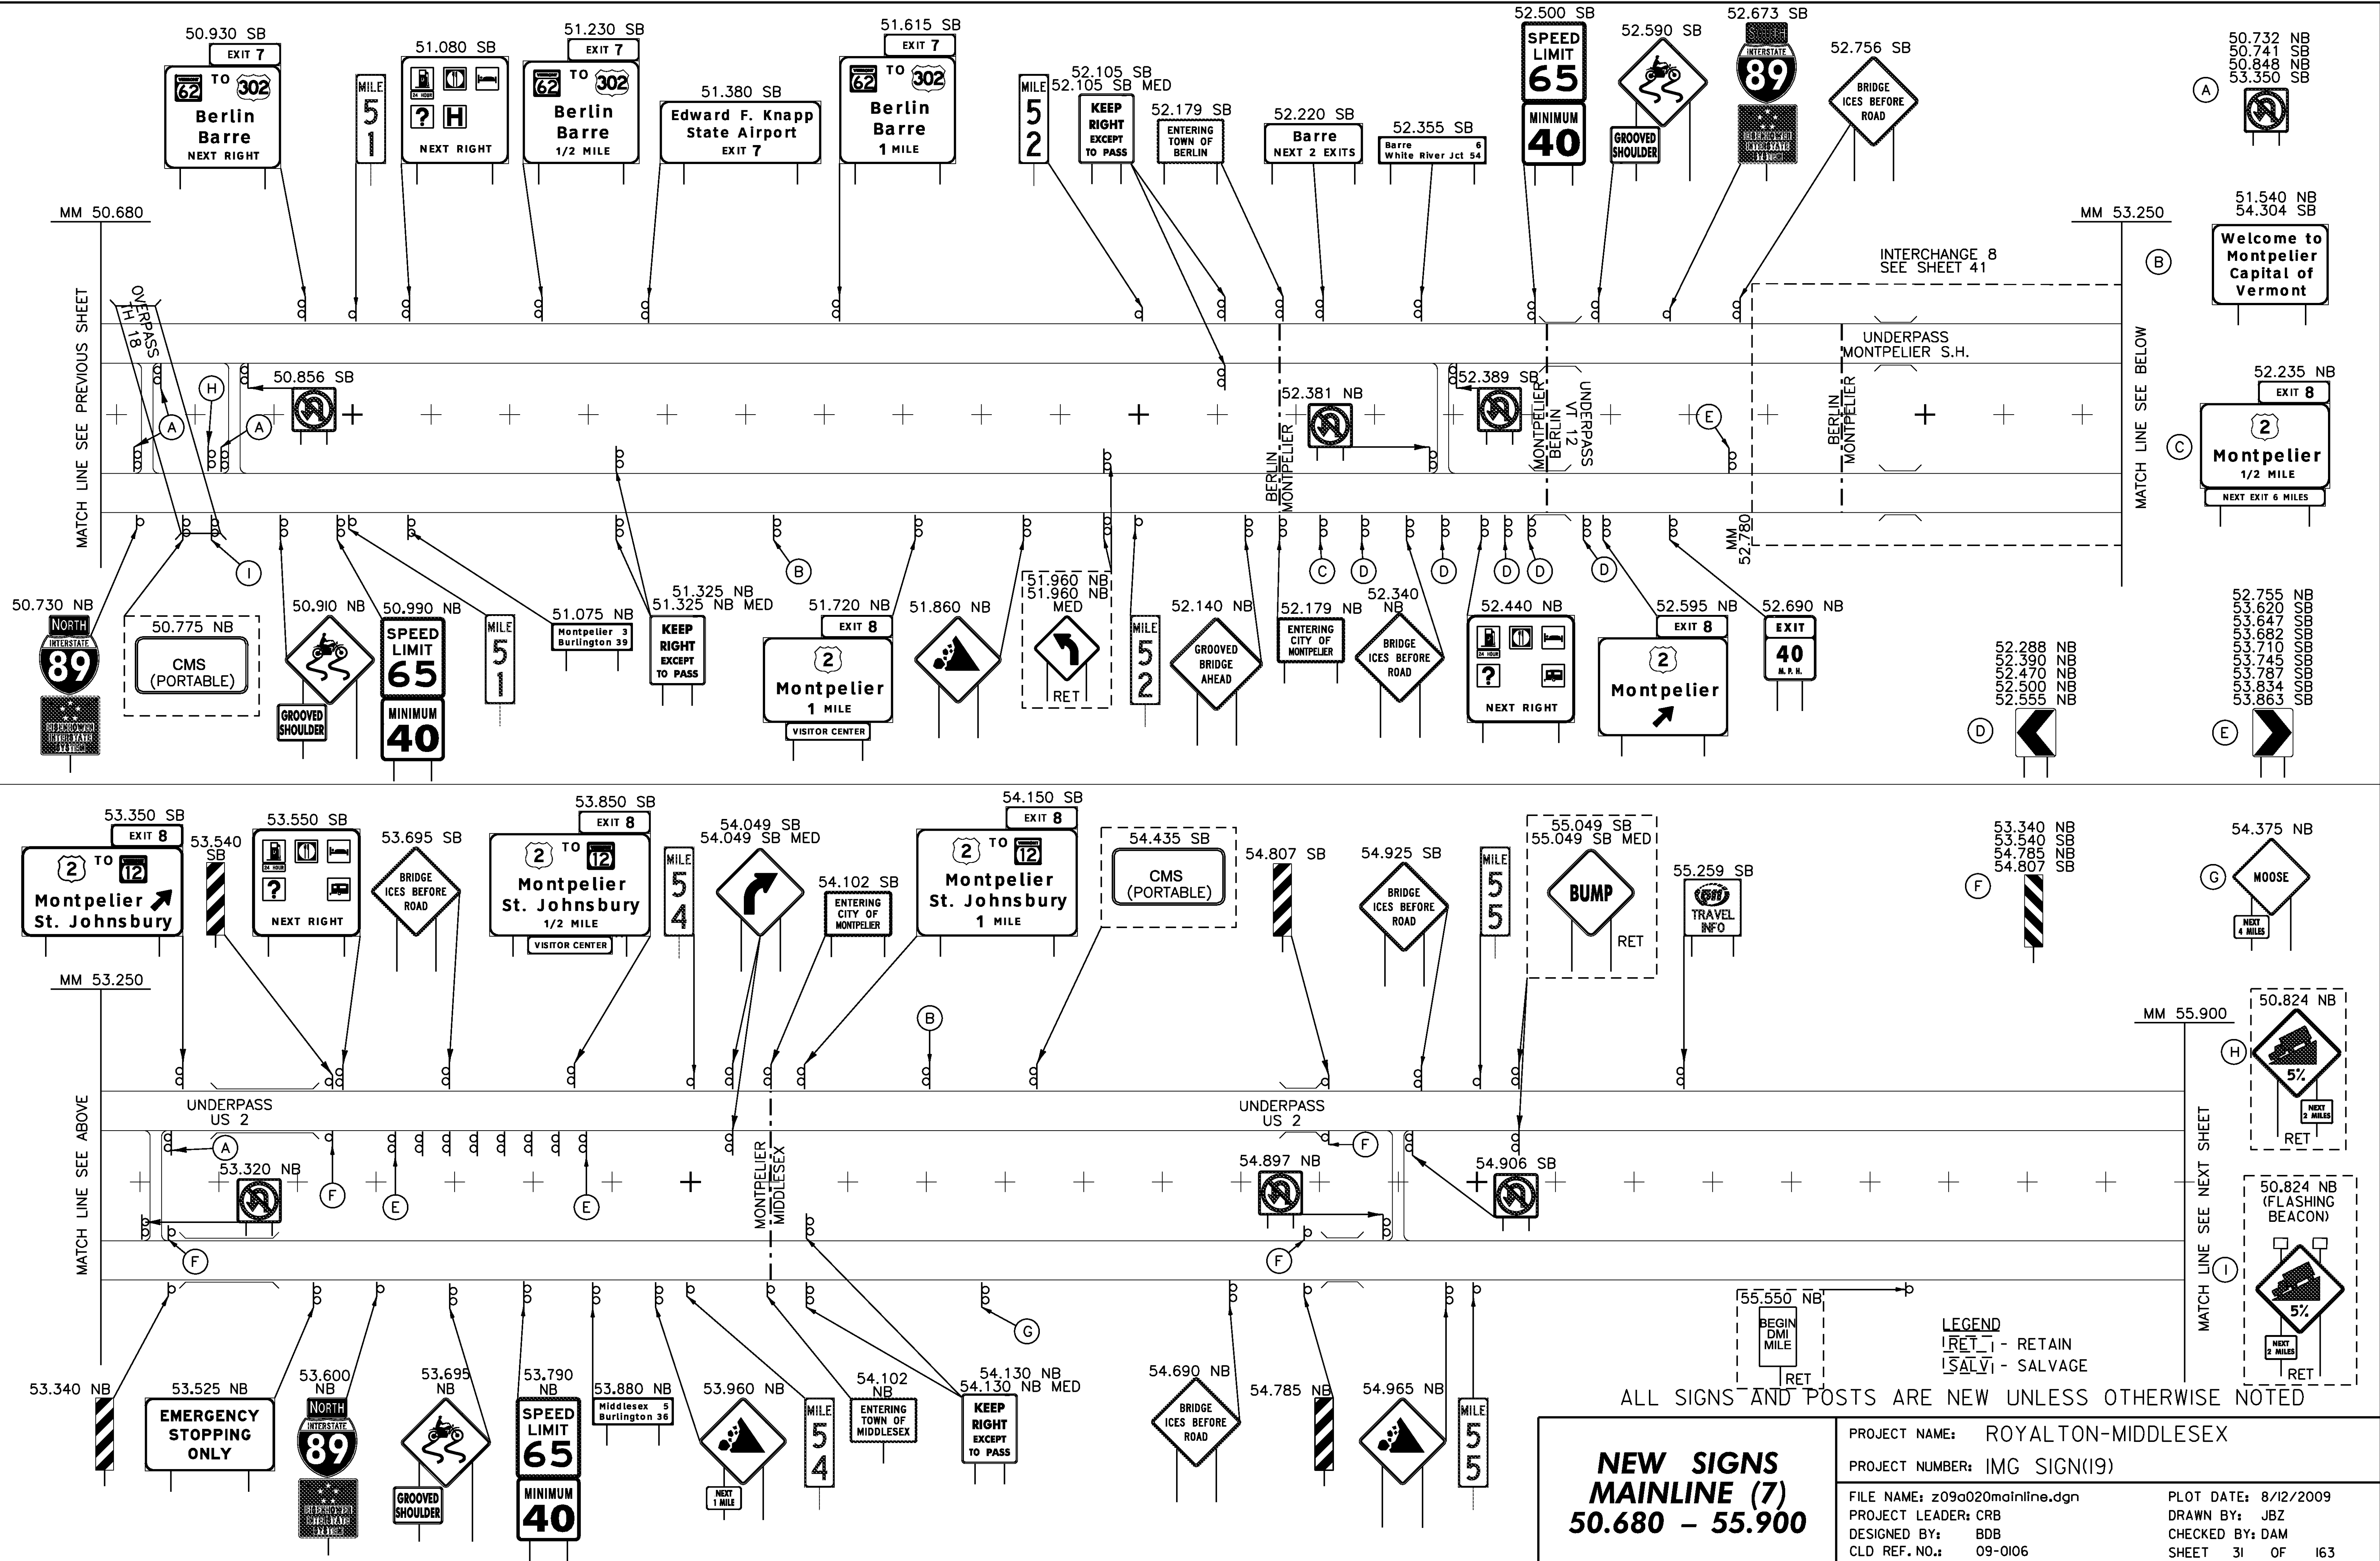

**NEW SIGNS
MAINLINE (7)
50.680 - 55.900**

LEGEND
 [RET] - RETAIN
 [SALV] - SALVAGE

ALL SIGNS AND POSTS ARE NEW UNLESS OTHERWISE NOTED

PROJECT NAME: ROYALTON-MIDDLESEX	FILE NAME: z09a020mainline.dgn	PLOT DATE: 8/12/2009
PROJECT NUMBER: IMG SIGN(19)	PROJECT LEADER: CRB	DRAWN BY: JJB
	DESIGNED BY: BDB	CHECKED BY: DAM
	CLD REF. NO.: 09-0106	SHEET 31 OF 163