


MODEL: NEW

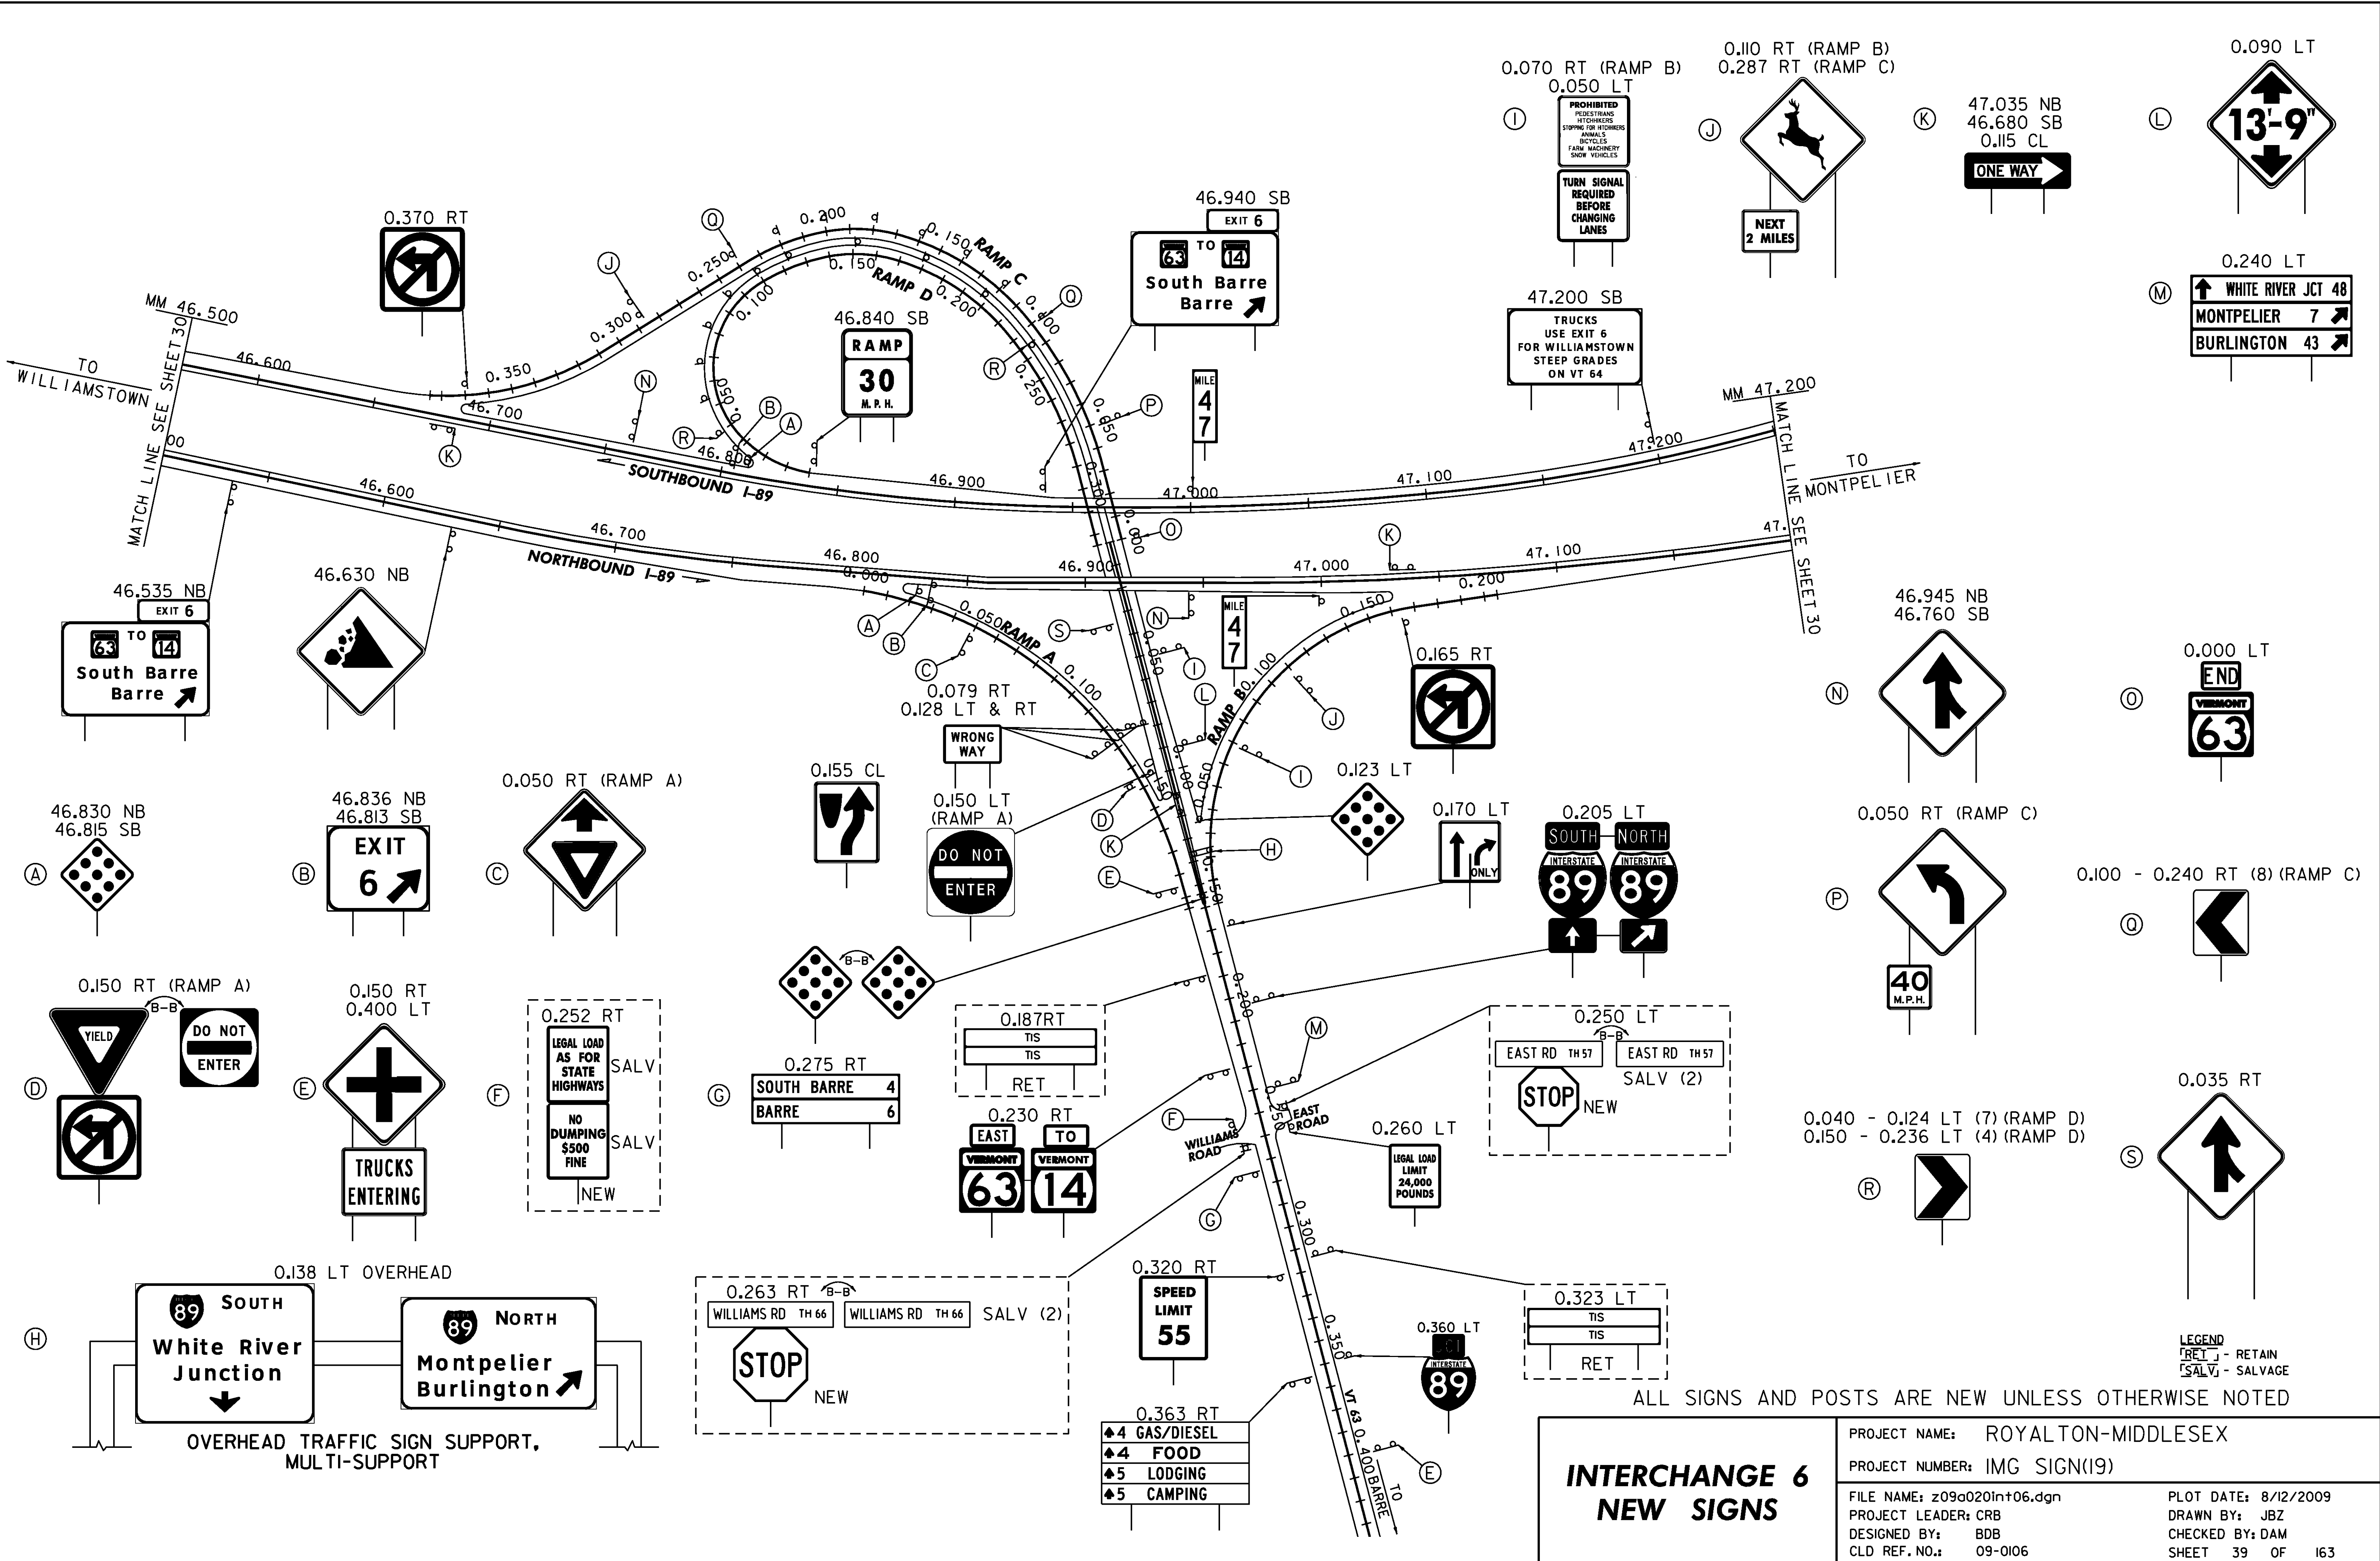

46.535 NB
EXIT 6
South Barre
Barre

46.630 NB
46.836 NB
46.813 SB
EXIT 6

0.050 RT (RAMP A)

0.155 CL
WRONG WAY
0.150 LT (RAMP A)
DO NOT ENTER

0.230 RT
EAST TO
VERMONT VERMONT
63 14

0.363 RT
4 GAS/DIESEL
4 FOOD
5 LODGING
5 CAMPING

0.205 LT
SOUTH NORTH
INTERSTATE INTERSTATE
89 89

0.138 LT OVERHEAD
89 SOUTH
White River Junction
89 NORTH
Montpelier Burlington

OVERHEAD TRAFFIC SIGN SUPPORT, MULTI-SUPPORT

**INTERCHANGE 6
NEW SIGNS**

PROJECT NAME: ROYALTON-MIDDLESEX
PROJECT NUMBER: IMG SIGN(19)
FILE NAME: z09a020in+06.dgn
PLOT DATE: 8/12/2009
PROJECT LEADER: CRB
DRAWN BY: JJB
DESIGNED BY: BDB
CHECKED BY: DAM
CLD REF. NO.: 09-0106
SHEET 39 OF 163

ALL SIGNS AND POSTS ARE NEW UNLESS OTHERWISE NOTED

LEGEND
[RET] - RETAIN
[SALV] - SALVAGE