
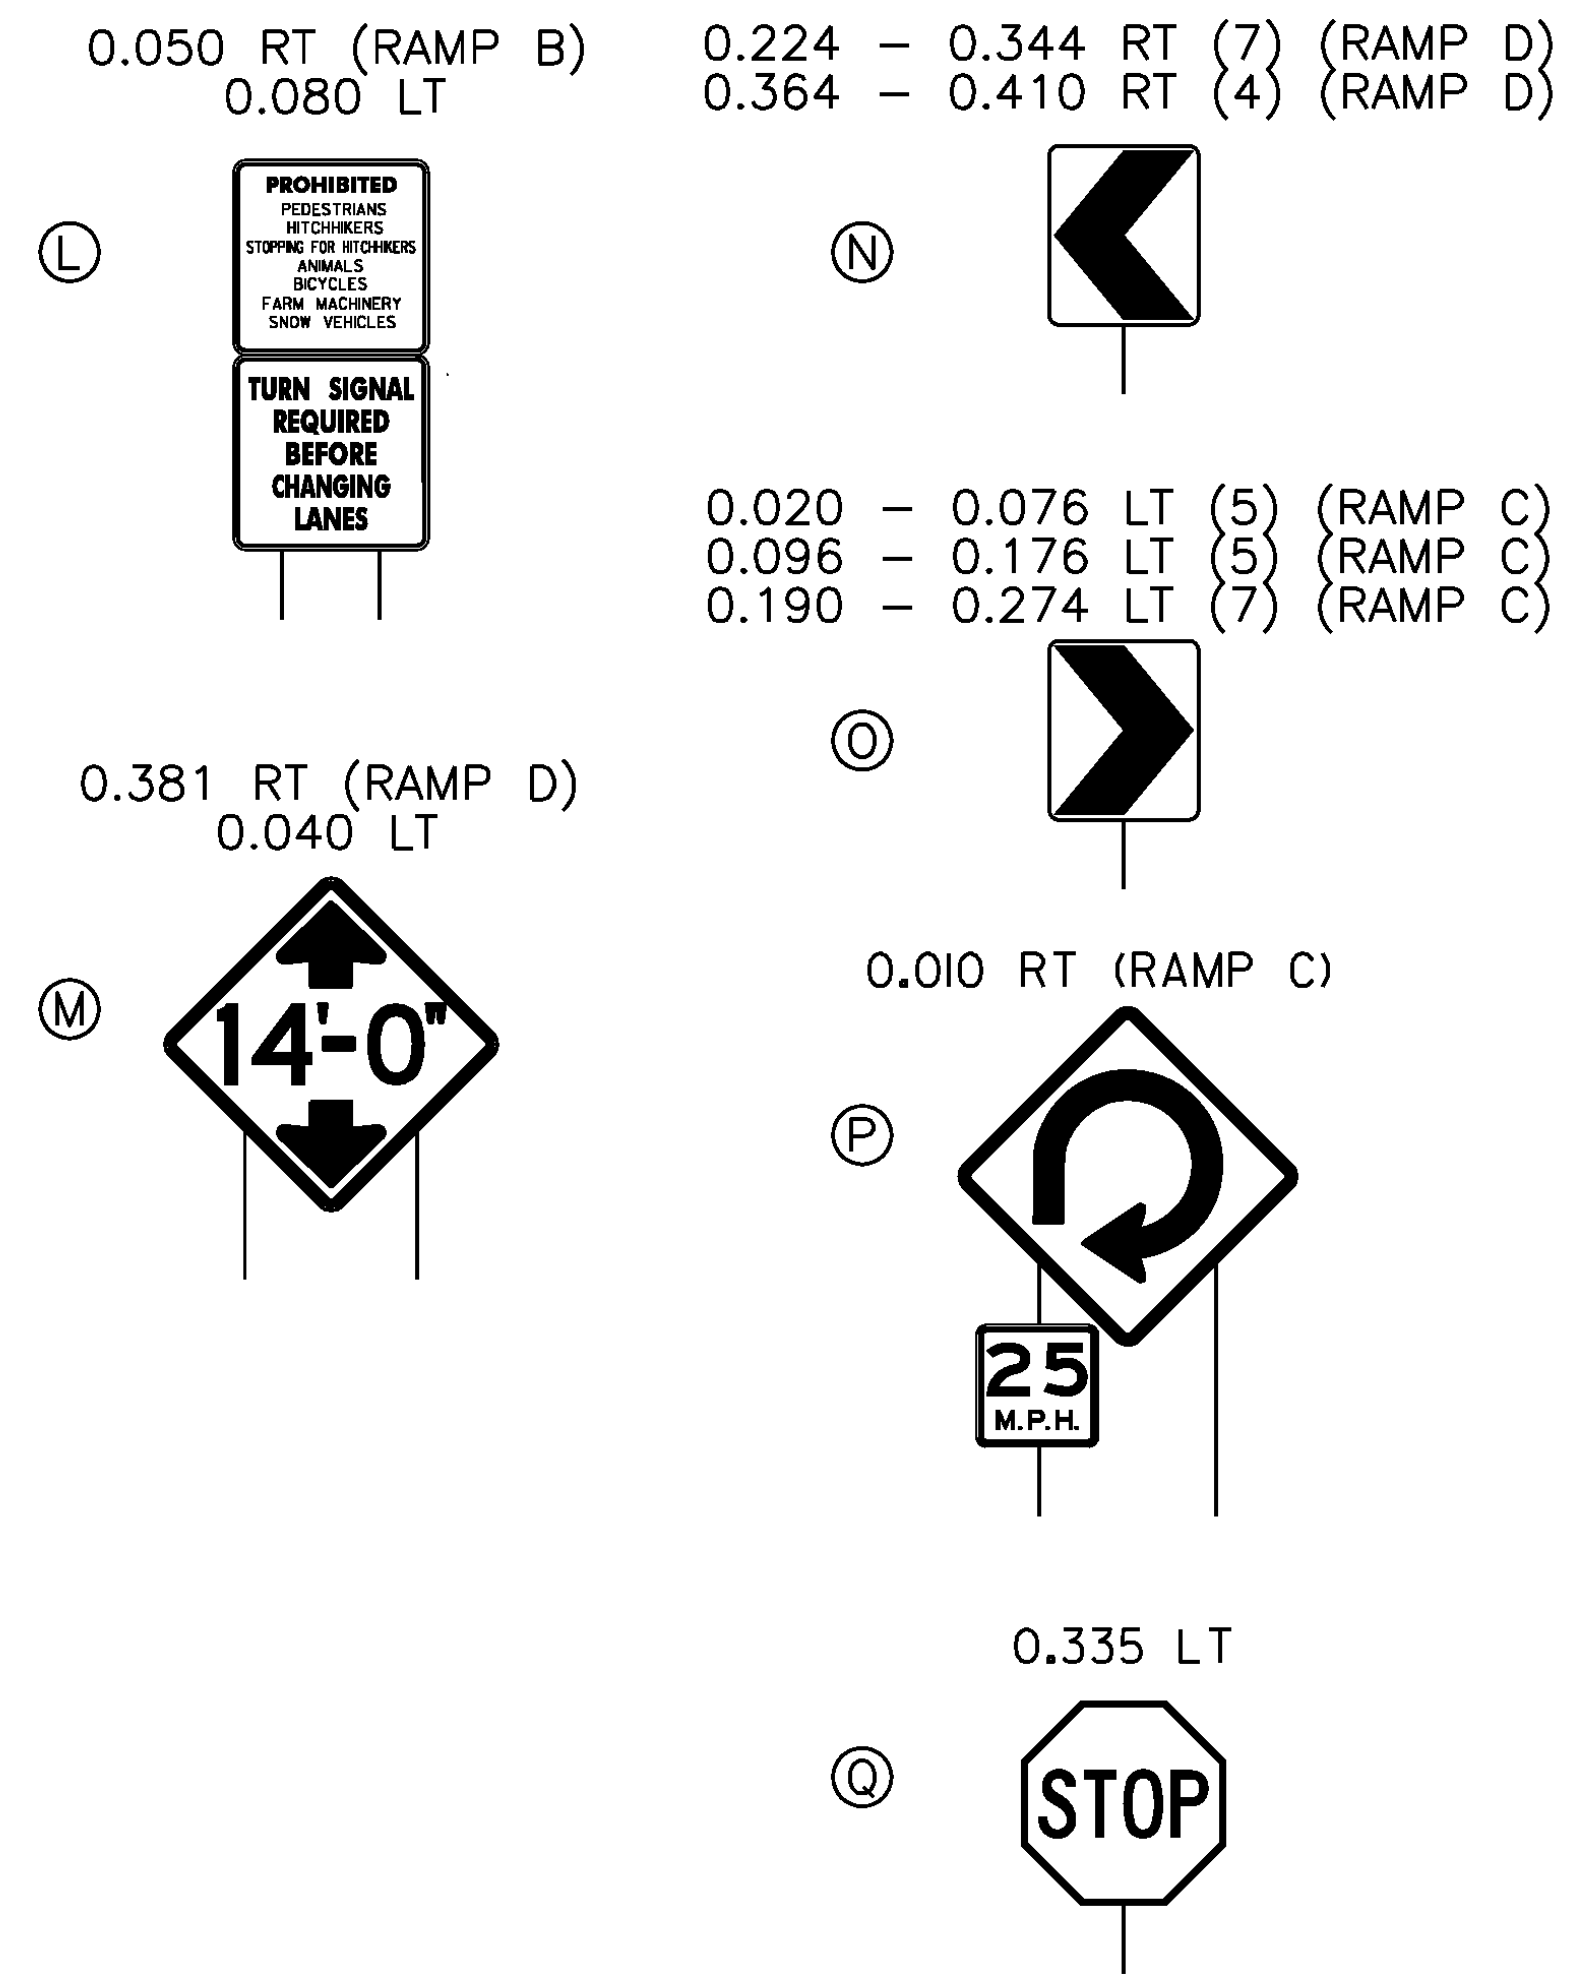
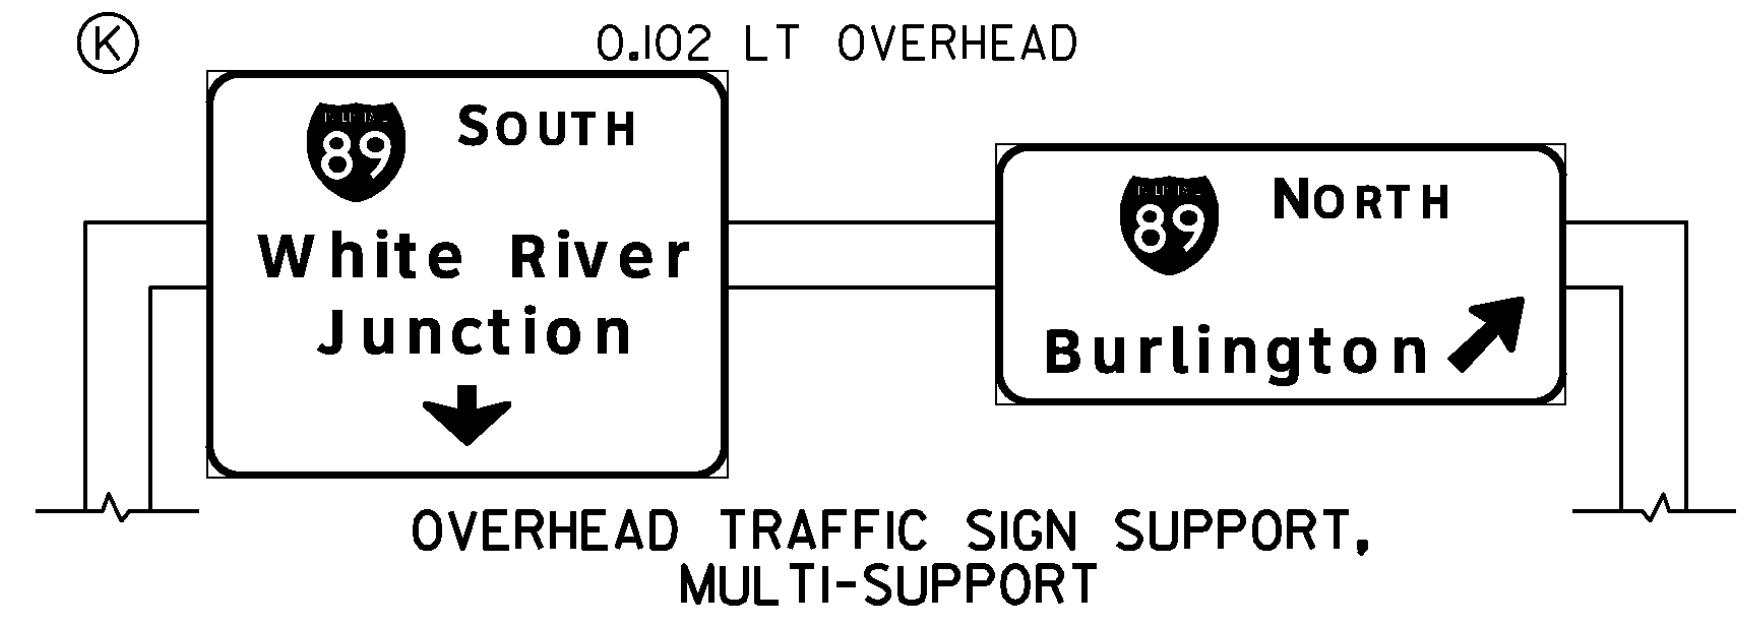


MODEL: NEW

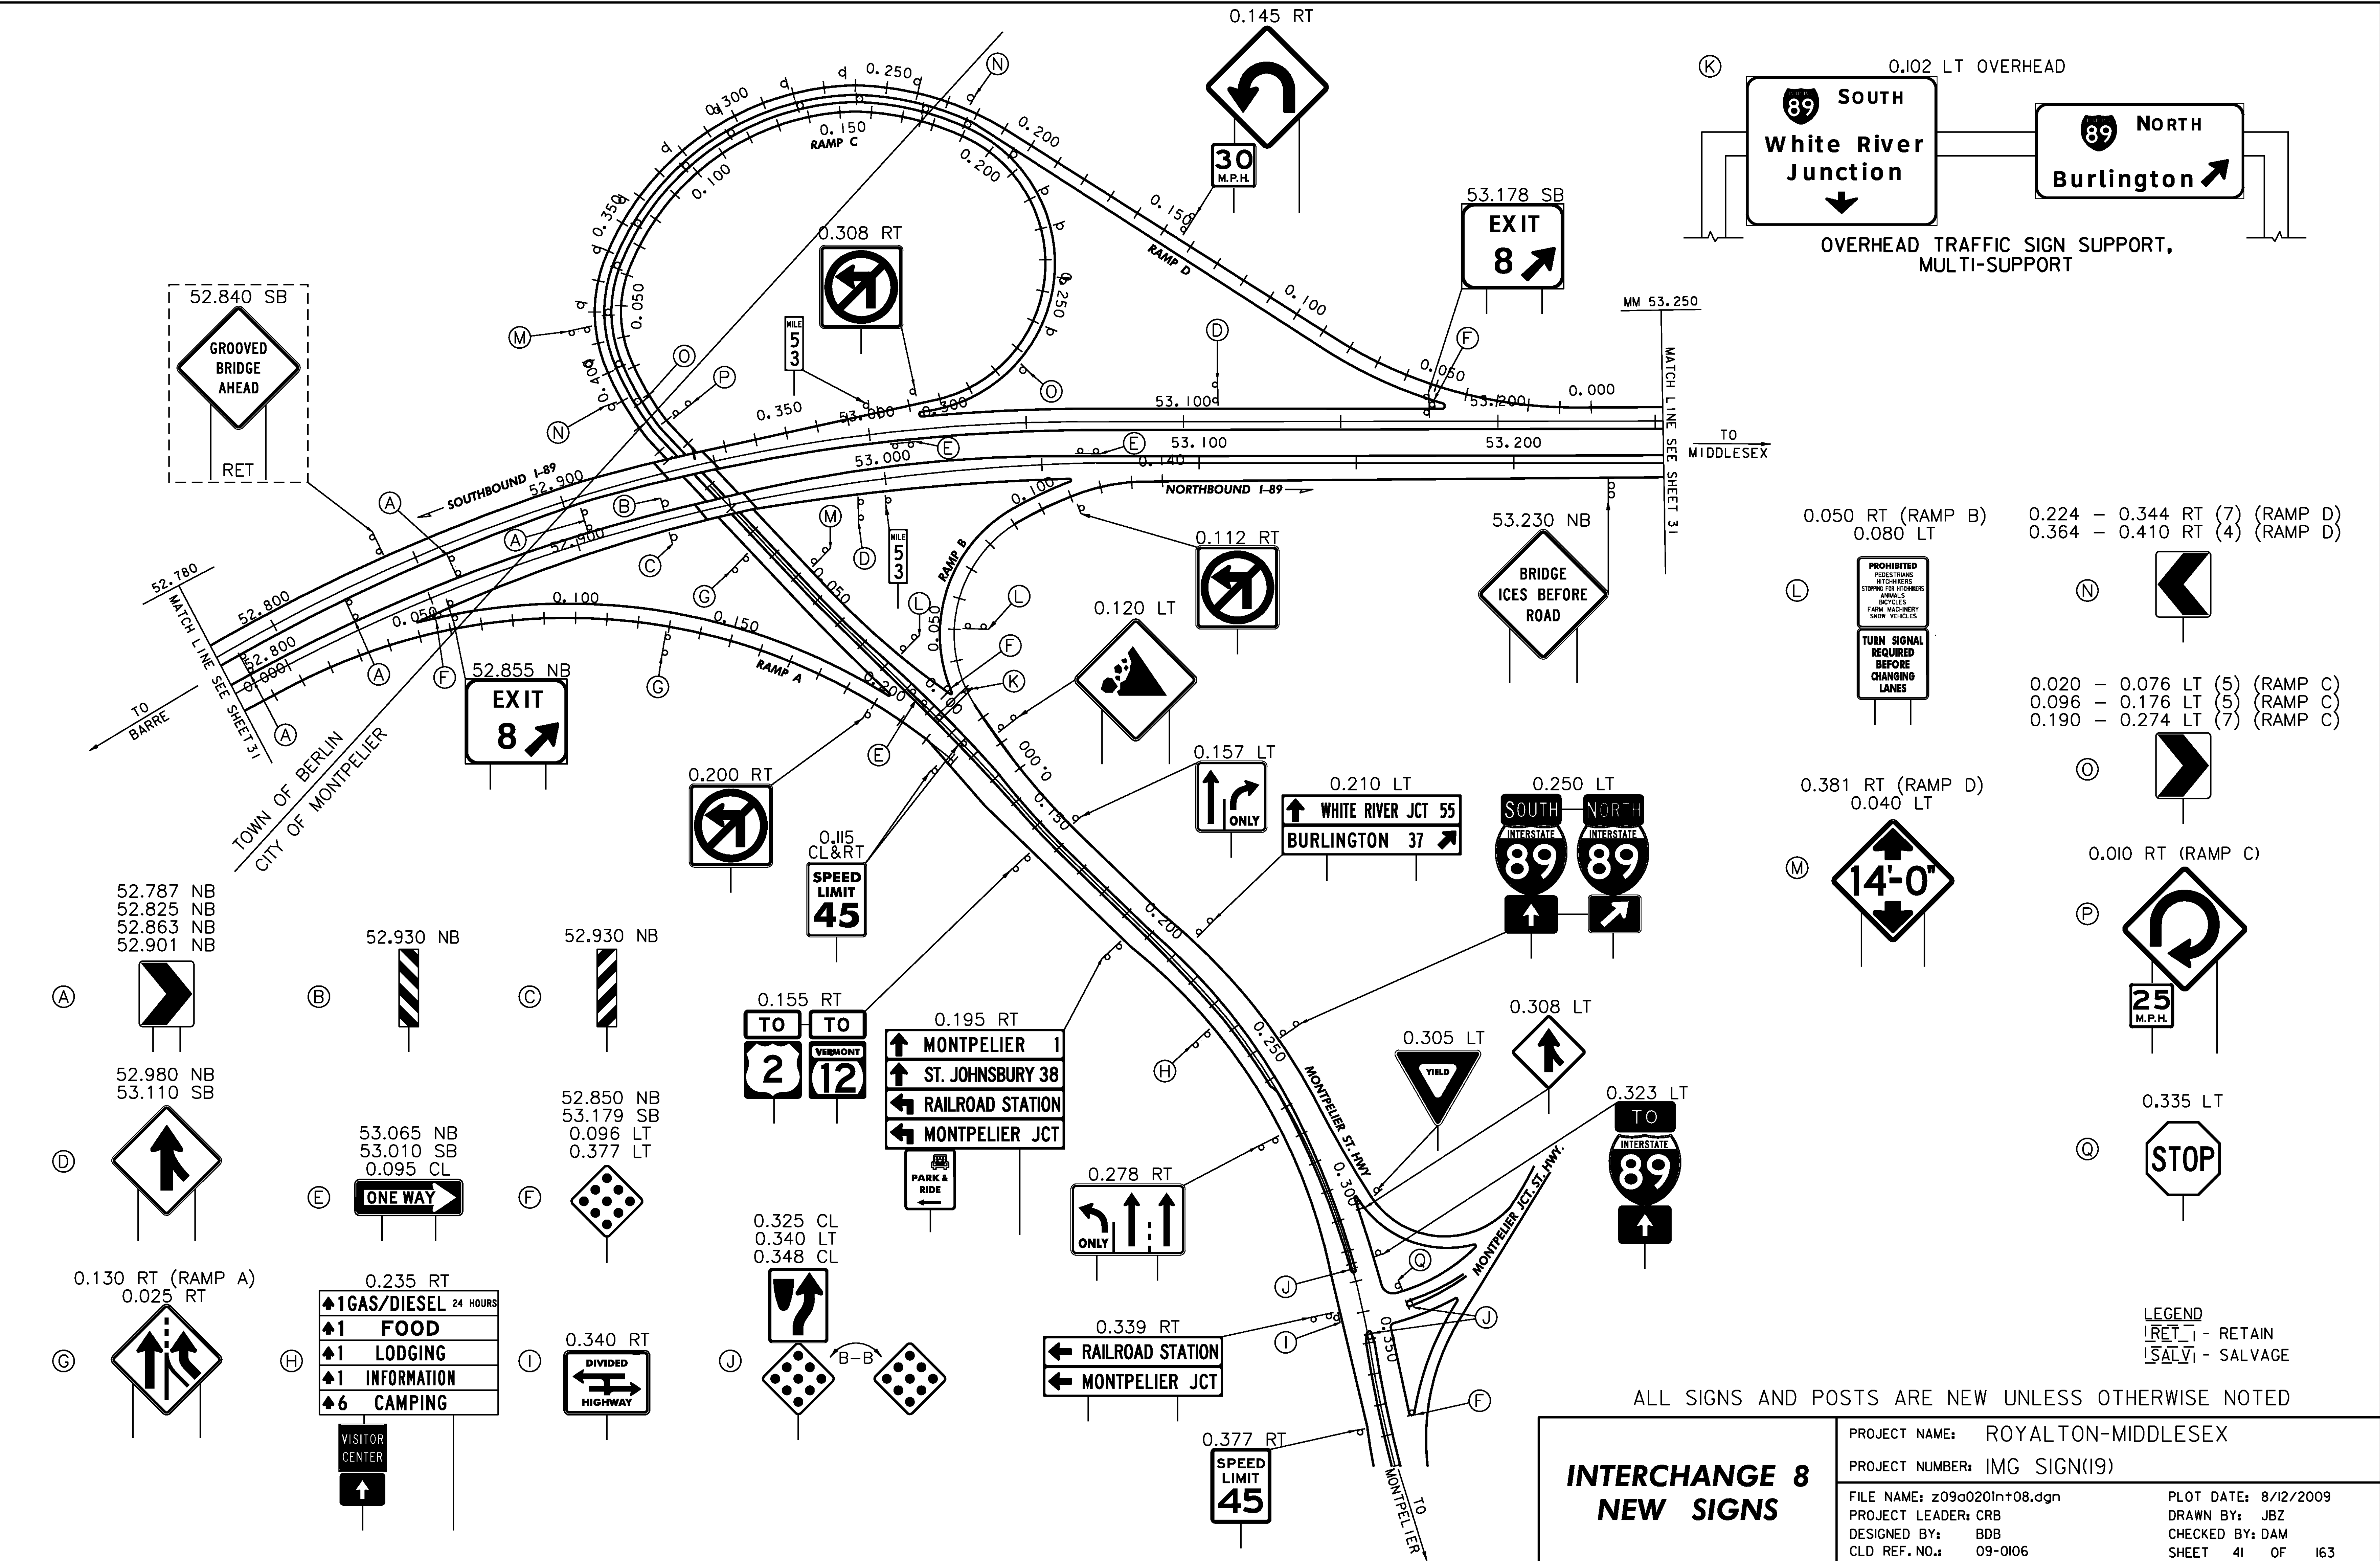

**INTERCHANGE 8
NEW SIGNS**

PROJECT NAME: ROYALTON-MIDDLESEX
PROJECT NUMBER: IMG SIGN(19)

FILE NAME: z09a020in+08.dgn
PROJECT LEADER: CRB
DESIGNED BY: BDB
CLD REF. NO.: 09-0106

PLOT DATE: 8/12/2009
DRAWN BY: JBZ
CHECKED BY: DAM
SHEET 41 OF 163

