


MODEL: NEW

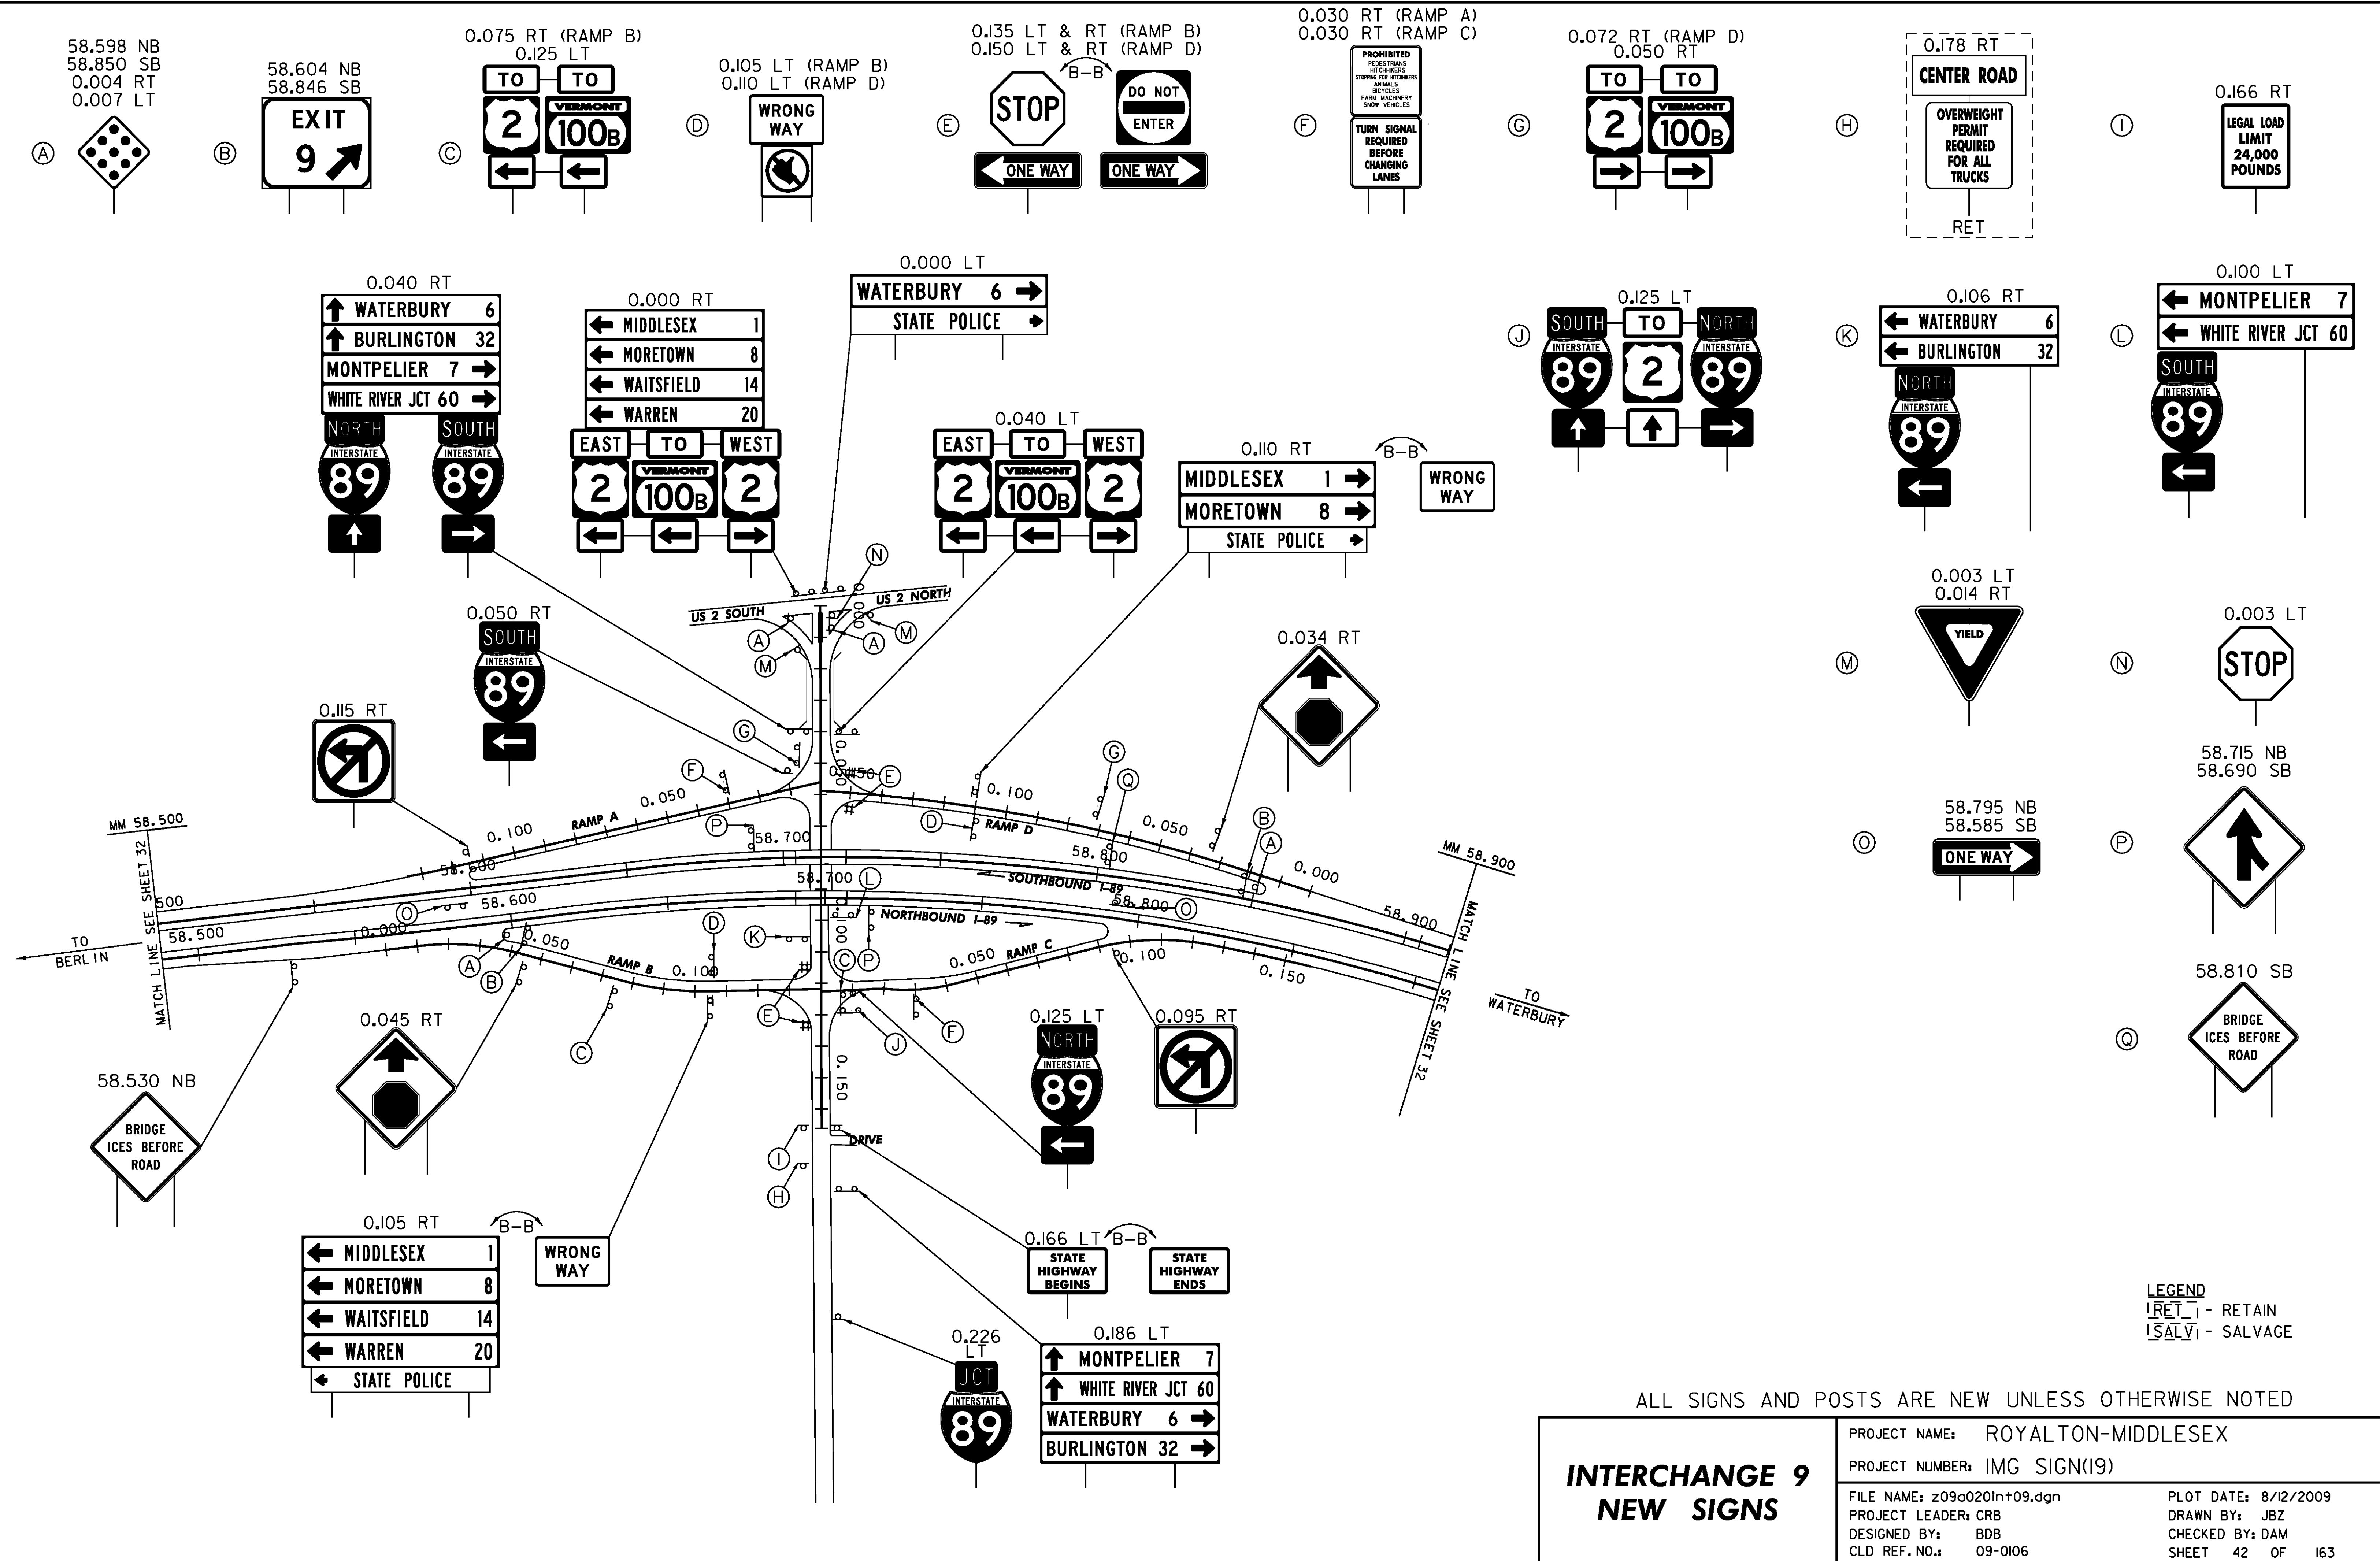

58.598 NB
58.850 SB
0.004 RT
0.007 LT

58.604 NB
58.846 SB

0.075 RT (RAMP B)
0.125 LT

0.105 LT (RAMP B)
0.110 LT (RAMP D)

0.135 LT & RT (RAMP B)
0.150 LT & RT (RAMP D)

0.030 RT (RAMP A)
0.030 RT (RAMP C)

0.072 RT (RAMP D)
0.050 RT

0.178 RT

0.166 RT

0.040 RT

0.000 RT

0.000 LT

0.040 LT

0.110 RT

0.125 LT

0.106 RT

0.100 LT

0.050 RT

0.115 RT

0.034 RT

0.003 LT
0.014 RT

0.003 LT

MM 58.500

MM 58.900

58.530 NB

0.045 RT

0.125 LT

0.095 RT

0.105 RT

0.166 LT

0.186 LT

0.226 LT

LEGEND
RET - RETAIN
SALV - SALVAGE

ALL SIGNS AND POSTS ARE NEW UNLESS OTHERWISE NOTED

**INTERCHANGE 9
NEW SIGNS**

PROJECT NAME:	ROYALTON-MIDDLESEX
PROJECT NUMBER:	IMG SIGN(19)
FILE NAME:	z09a020int+09.dgn
PROJECT LEADER:	CRB
DESIGNED BY:	BDB
CLD REF. NO.:	09-0106
PLOT DATE:	8/12/2009
DRAWN BY:	JBZ
CHECKED BY:	DAM
SHEET	42 OF 163