


NOTE  
FOR TYPICAL PLACEMENT OF DELINEATORS  
SEE STANDARDS E-197 AND SHEET 4.

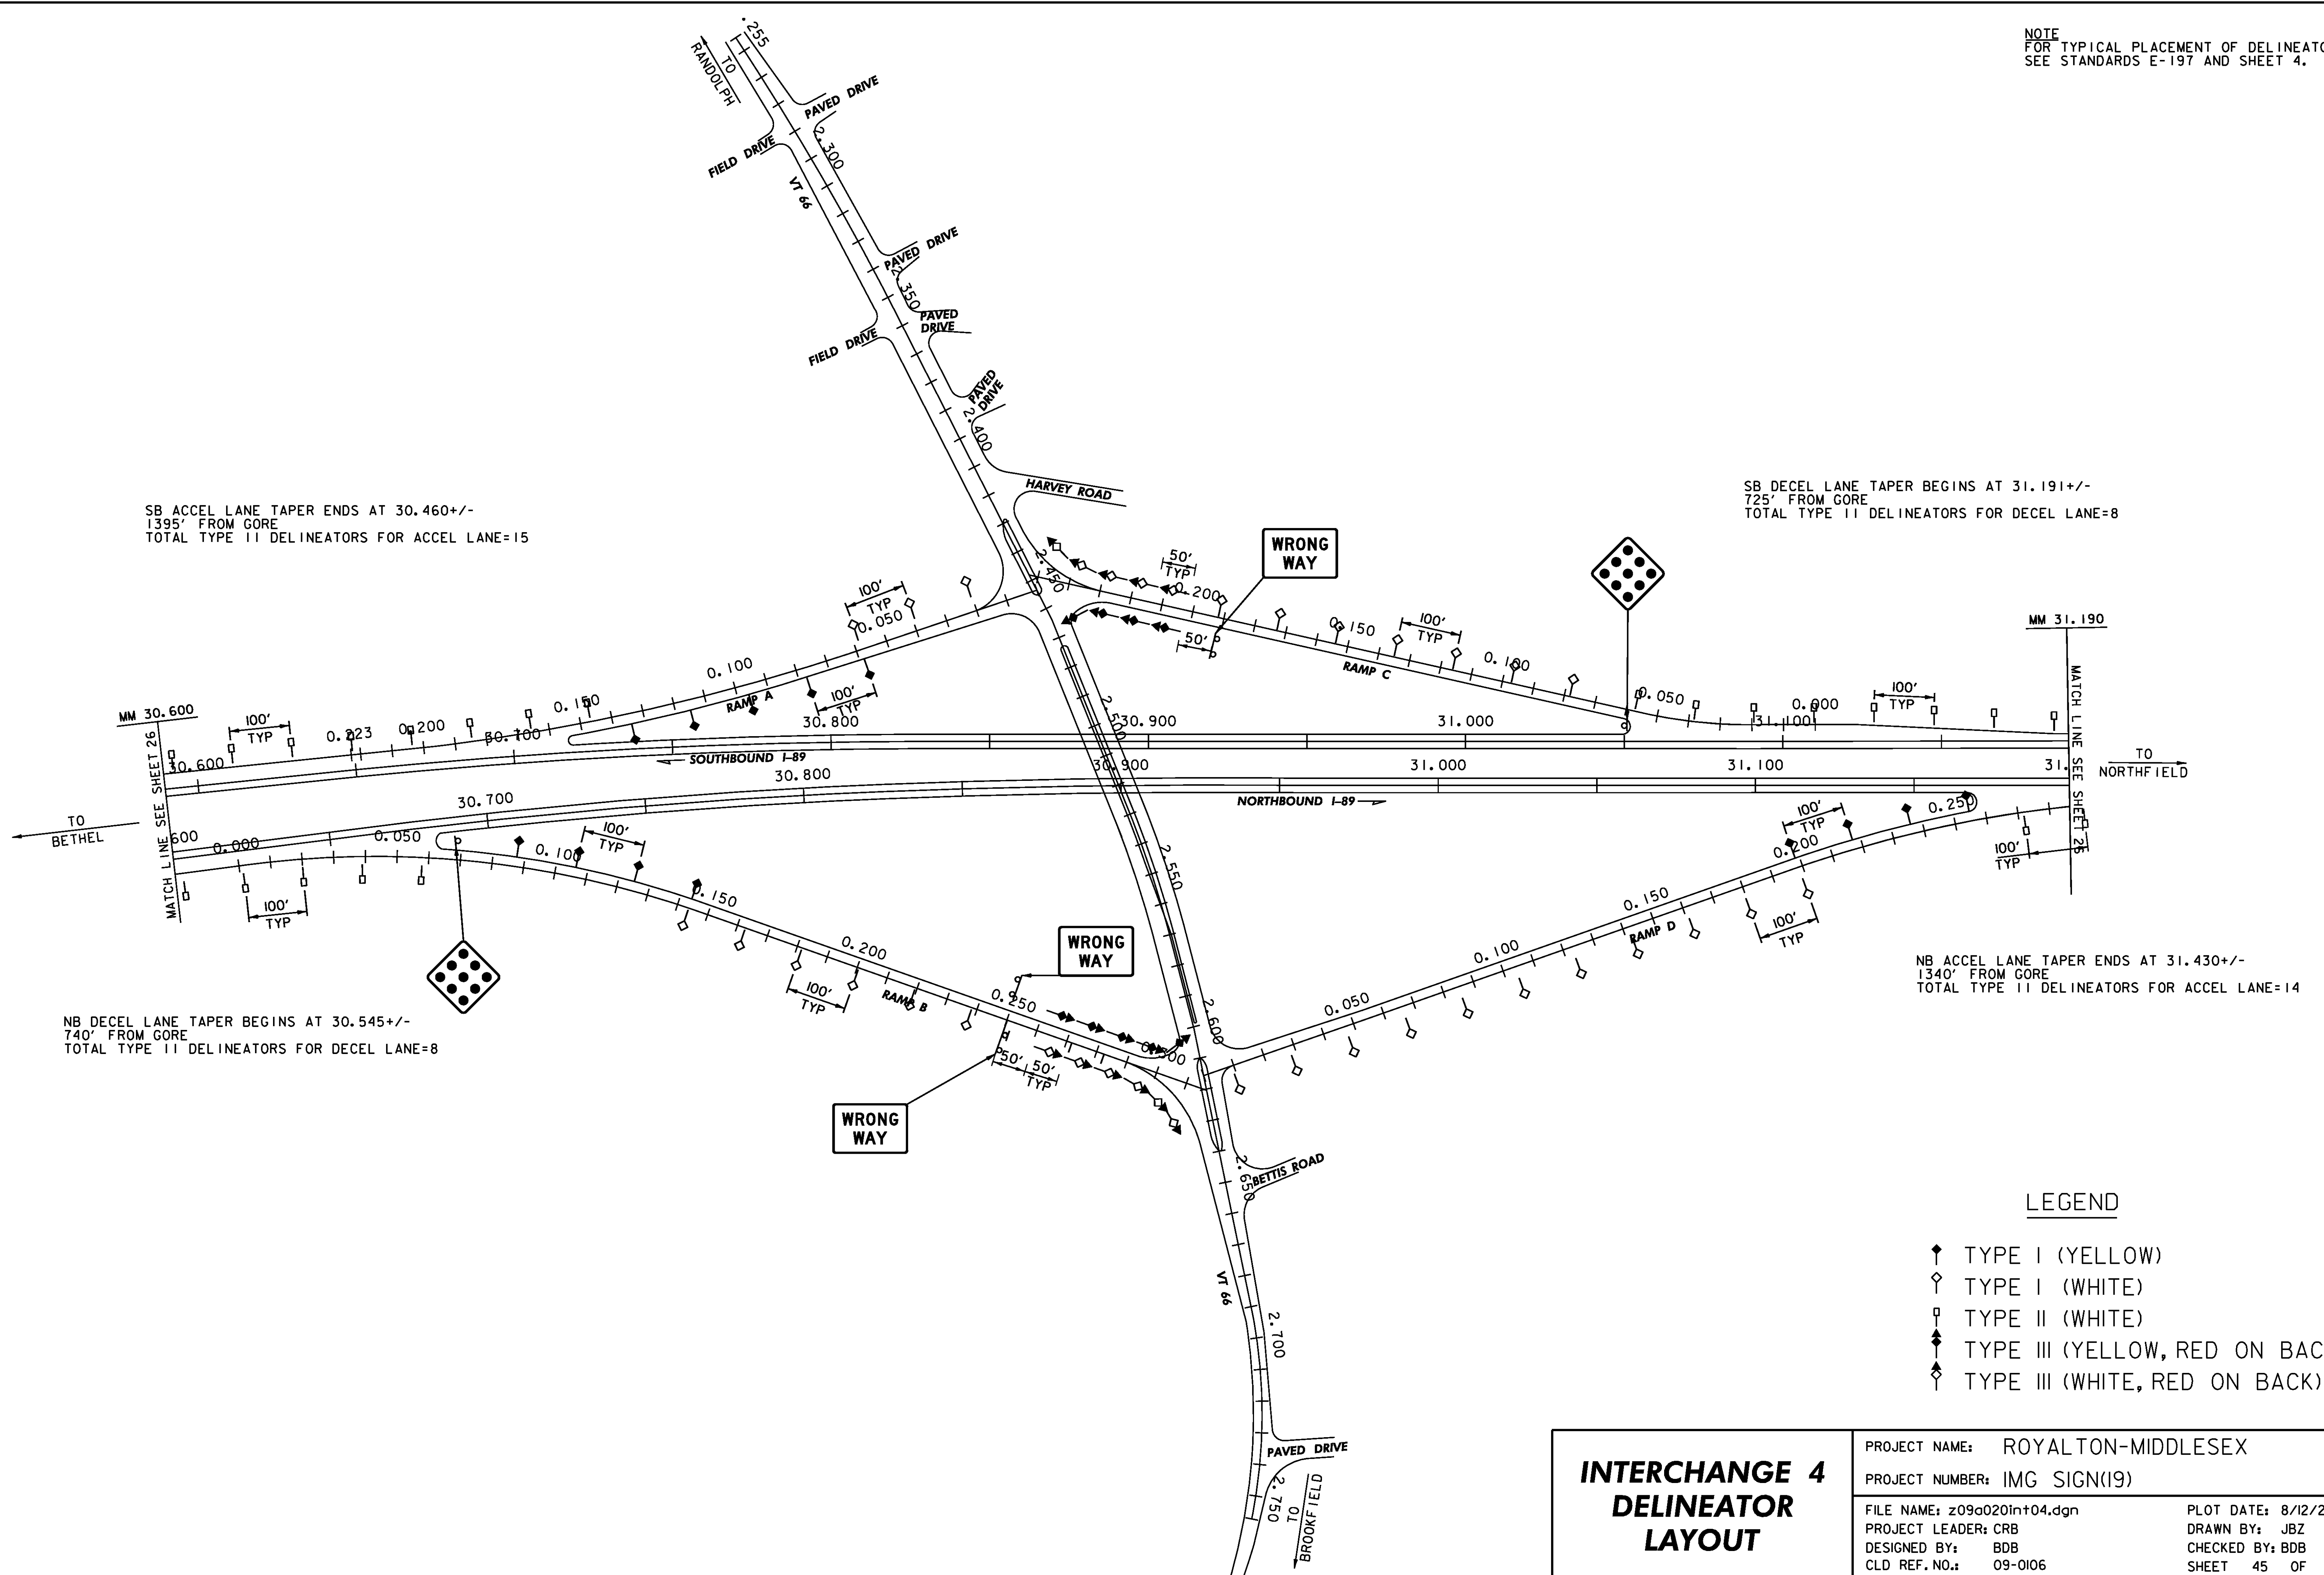

SB ACCEL LANE TAPER ENDS AT 30.460+/-  
1395' FROM GORE  
TOTAL TYPE II DELINEATORS FOR ACCEL LANE=15

SB DECEL LANE TAPER BEGINS AT 31.191+/-  
725' FROM GORE  
TOTAL TYPE II DELINEATORS FOR DECEL LANE=8

NB DECEL LANE TAPER BEGINS AT 30.545+/-  
740' FROM GORE  
TOTAL TYPE II DELINEATORS FOR DECEL LANE=8

NB ACCEL LANE TAPER ENDS AT 31.430+/-  
1340' FROM GORE  
TOTAL TYPE II DELINEATORS FOR ACCEL LANE=14

**LEGEND**

- ◆ TYPE I (YELLOW)
- ◇ TYPE I (WHITE)
- TYPE II (WHITE)
- ◆ TYPE III (YELLOW, RED ON BACK)
- ◇ TYPE III (WHITE, RED ON BACK)

**INTERCHANGE 4  
DELINEATOR  
LAYOUT**

PROJECT NAME: ROYALTON-MIDDLESEX	
PROJECT NUMBER: IMG SIGN(19)	
FILE NAME: z09a020in+04.dgn	PLOT DATE: 8/12/2009
PROJECT LEADER: CRB	DRAWN BY: JBZ
DESIGNED BY: BDB	CHECKED BY: BDB
CLD REF. NO.: 09-0106	SHEET 45 OF 163

MODEL: DELIN