


NOTE
FOR TYPICAL PLACEMENT OF DELINEATORS
SEE STANDARDS E-197 AND SHEET 4.

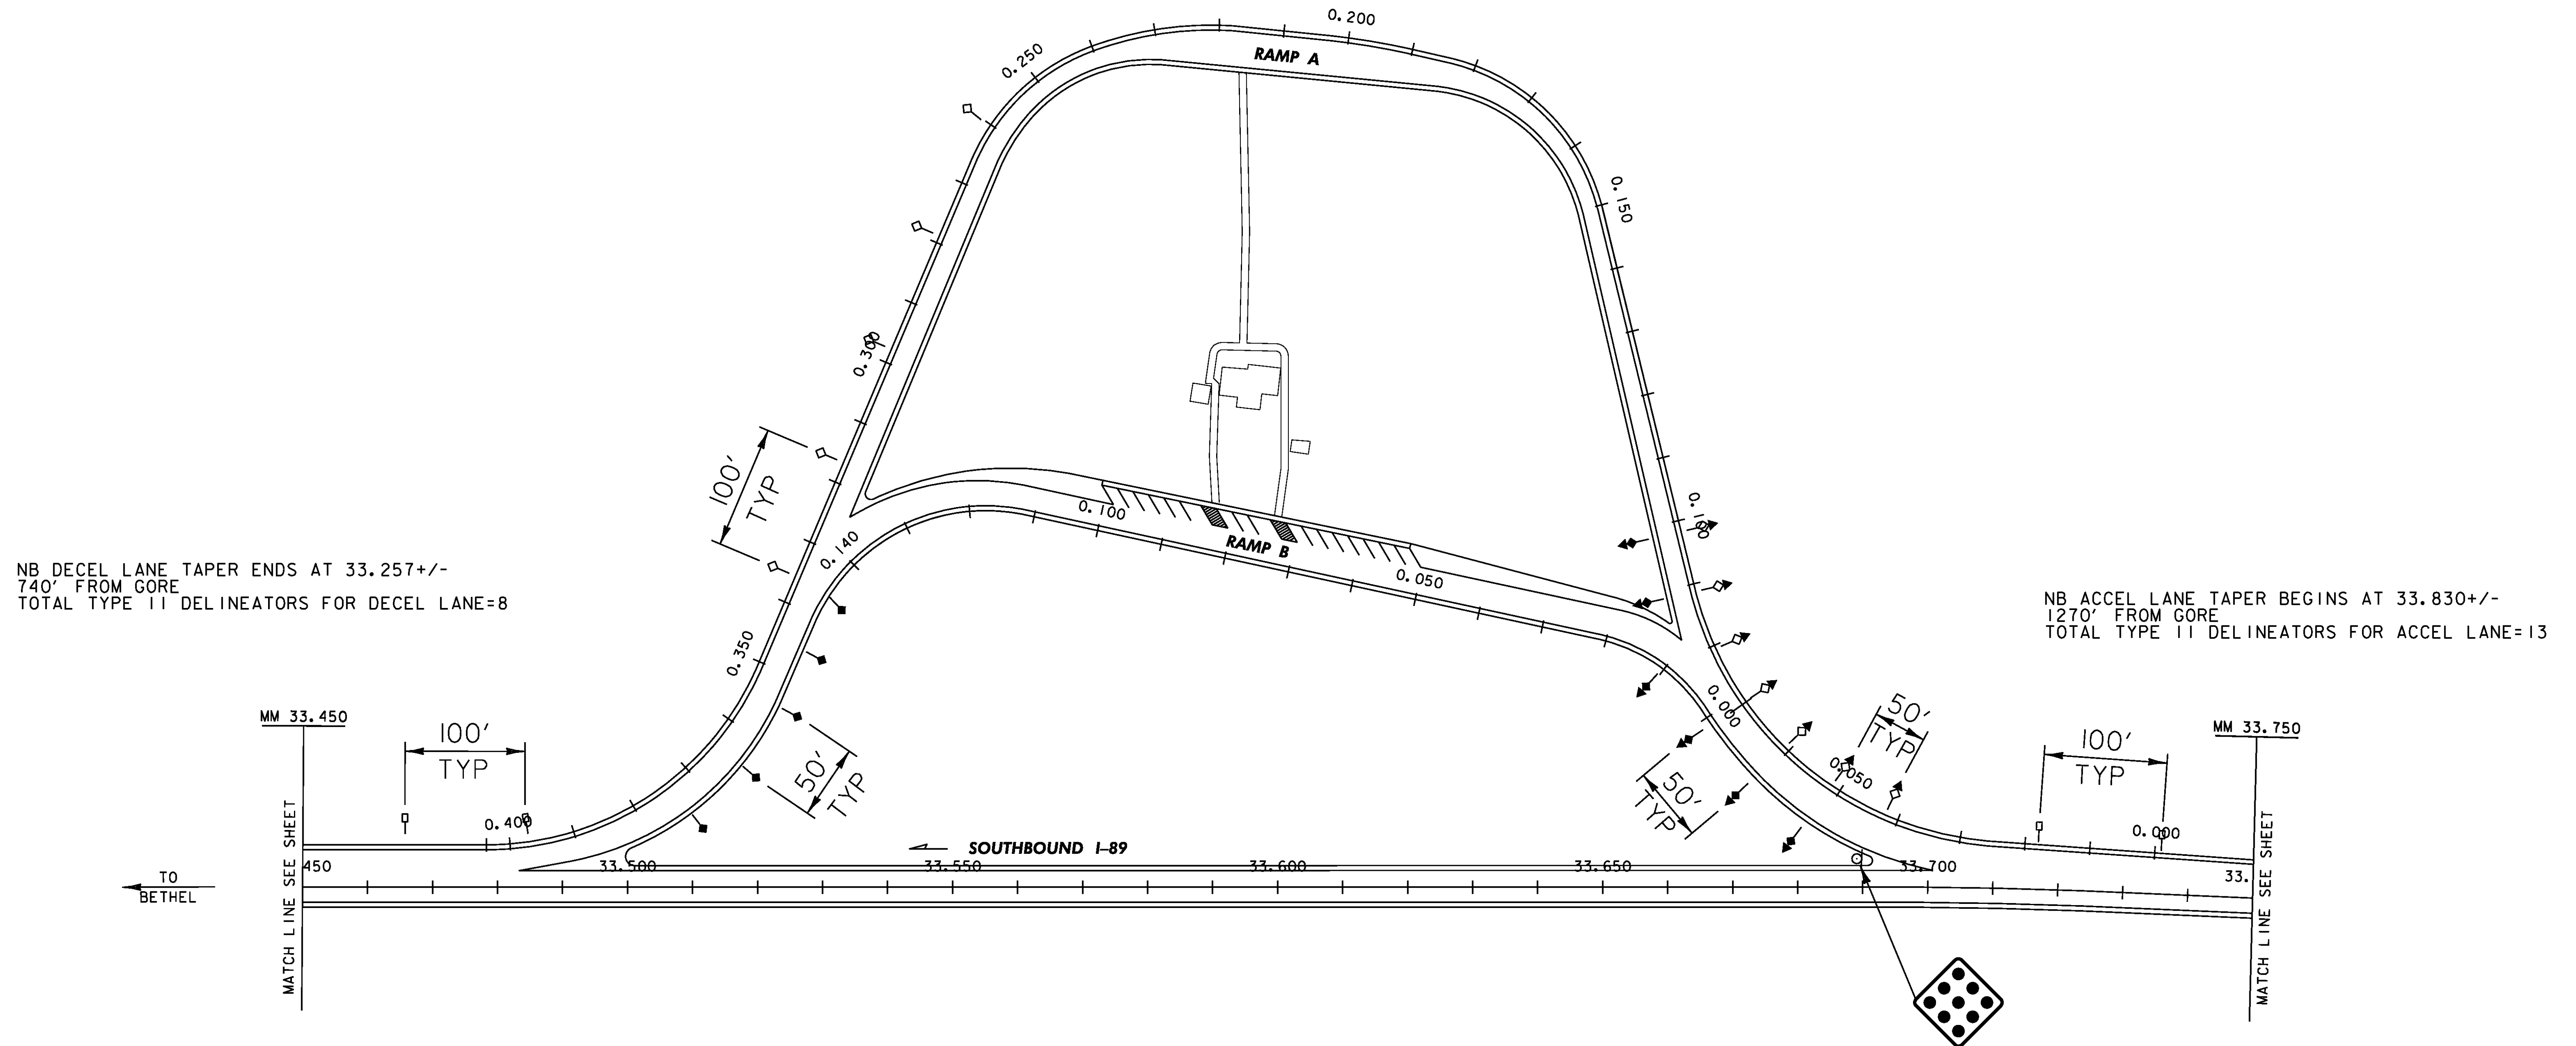

NB DECEL LANE TAPER ENDS AT 33.257+/-
740' FROM GORE
TOTAL TYPE II DELINEATORS FOR DECEL LANE=8

NB ACCEL LANE TAPER BEGINS AT 33.830+/-
1270' FROM GORE
TOTAL TYPE II DELINEATORS FOR ACCEL LANE=13

TO
BETHEL

MM 33.450
MATCH LINE SEE SHEET

MM 33.750
MATCH LINE SEE SHEET

SOUTHBOUND I-89

LEGEND

- ↑ TYPE I (YELLOW)
- ◇ TYPE I (WHITE)
- ⊥ TYPE II (WHITE)
- ◆ TYPE III (YELLOW, RED ON BACK)
- ◇ TYPE III (WHITE, RED ON BACK)

**REST AREA
RANDOLPH - SB
DELINEATOR
LAYOUT
MM 33.600**

PROJECT NAME: ROYALTON-MIDDLESEX	PLOT DATE: 8/12/2009
PROJECT NUMBER: IMG SIGN(19)	DRAWN BY: JBZ
FILE NAME: z09a020rest-SB(34).dgn	CHECKED BY: BDB
PROJECT LEADER: CRB	SHEET 46 OF 163
DESIGNED BY: BDB	
CLD REF.NO.: 09-0106	

MODEL: DELIN