


NOTE
FOR TYPICAL PLACEMENT OF DELINEATORS
SEE STANDARD E-197 AND SHEET 4.

SB ACCEL LANE TAPER ENDS AT 42.340+/-
1335' FROM GORE
TOTAL TYPE II DELINEATORS FOR ACCEL LANE=14

SB DECEL LANE TAPER BEGINS AT 43.205+/-
625' FROM GORE
TOTAL TYPE II DELINEATORS FOR DECEL LANE=7

NB DECEL LANE TAPER BEGINS AT 42.746+/-
650' FROM GORE
TOTAL TYPE II DELINEATORS FOR DECEL LANE=7

NB ACCEL LANE TAPER ENDS AT 43.254+/-
1065' FROM GORE
TOTAL TYPE II DELINEATORS FOR ACCEL LANE=11

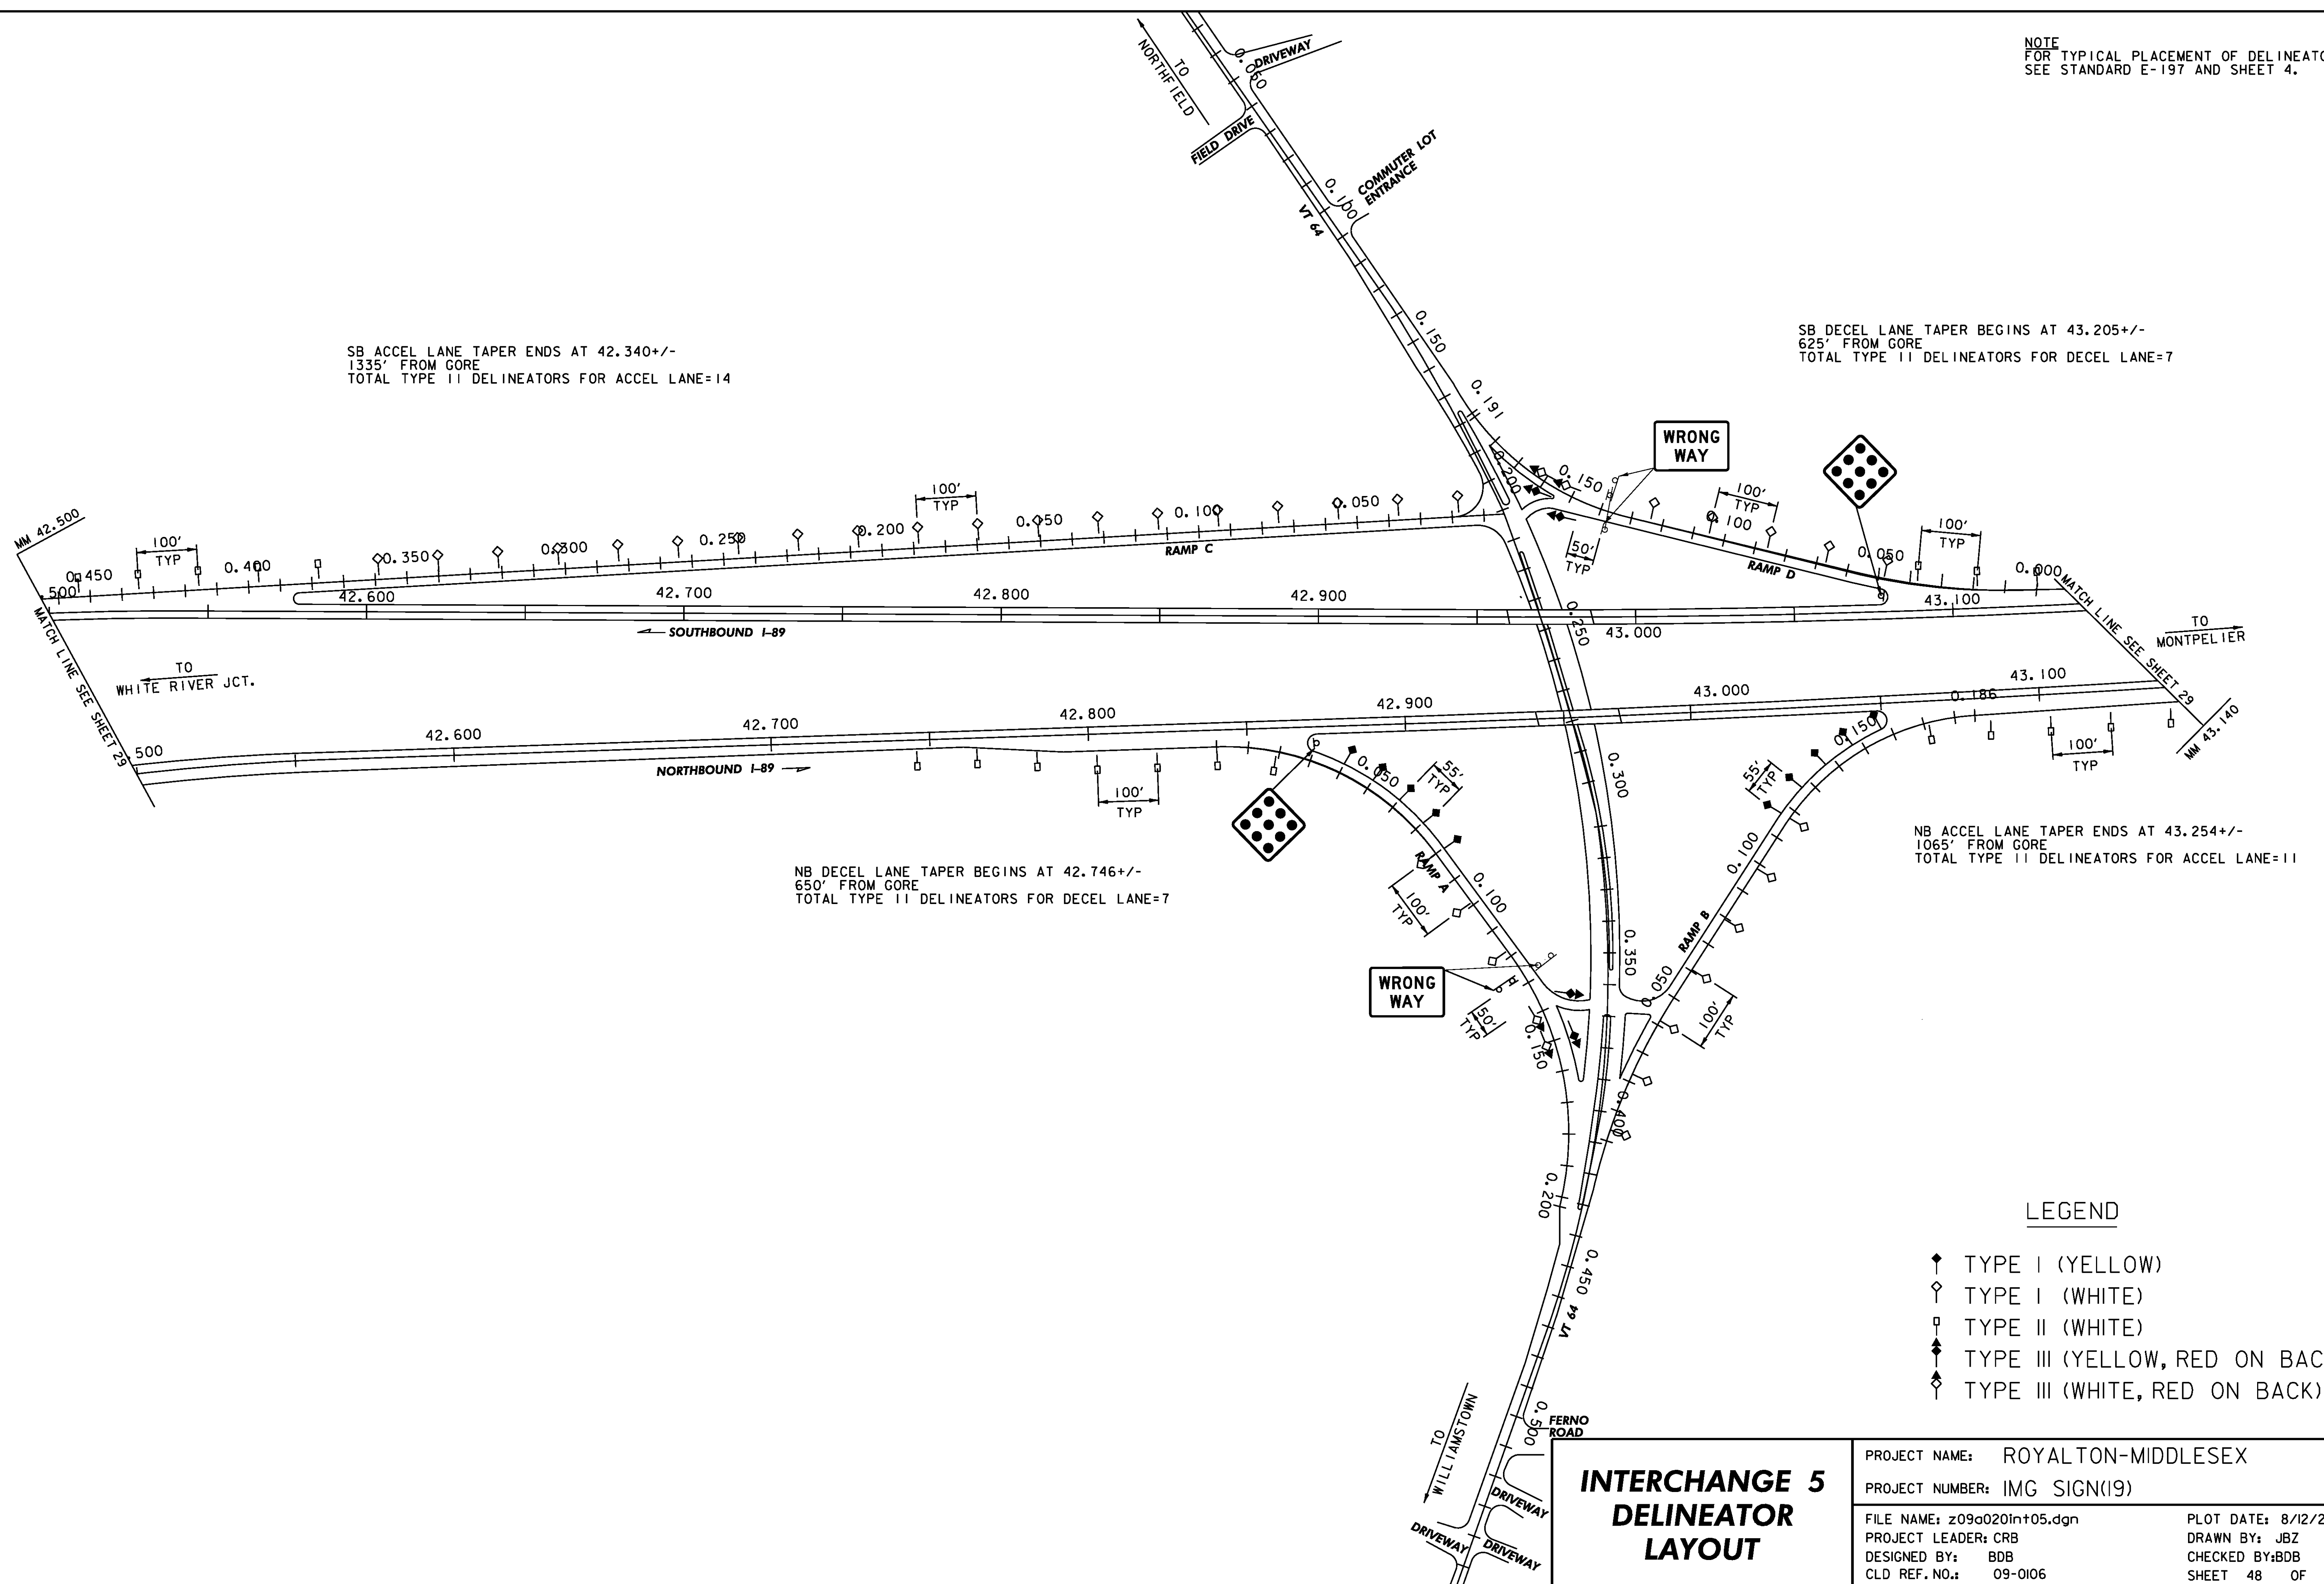

LEGEND

- ◆ TYPE I (YELLOW)
- ◇ TYPE I (WHITE)
- TYPE II (WHITE)
- ◆ TYPE III (YELLOW, RED ON BACK)
- ◇ TYPE III (WHITE, RED ON BACK)

**INTERCHANGE 5
DELINEATOR
LAYOUT**

| | |
|----------------------------------|----------------------|
| PROJECT NAME: ROYALTON-MIDDLESEX | |
| PROJECT NUMBER: IMG SIGN(19) | |
| FILE NAME: z09a020in+05.dgn | PLOT DATE: 8/12/2009 |
| PROJECT LEADER: CRB | DRAWN BY: JBZ |
| DESIGNED BY: BDB | CHECKED BY: BDB |
| CLD REF. NO.: 09-0106 | SHEET 48 OF 163 |

MODEL: DELIN