


NOTE
FOR TYPICAL PLACEMENT OF DELINEATORS
SEE STANDARD E-197 AND SHEET 4.

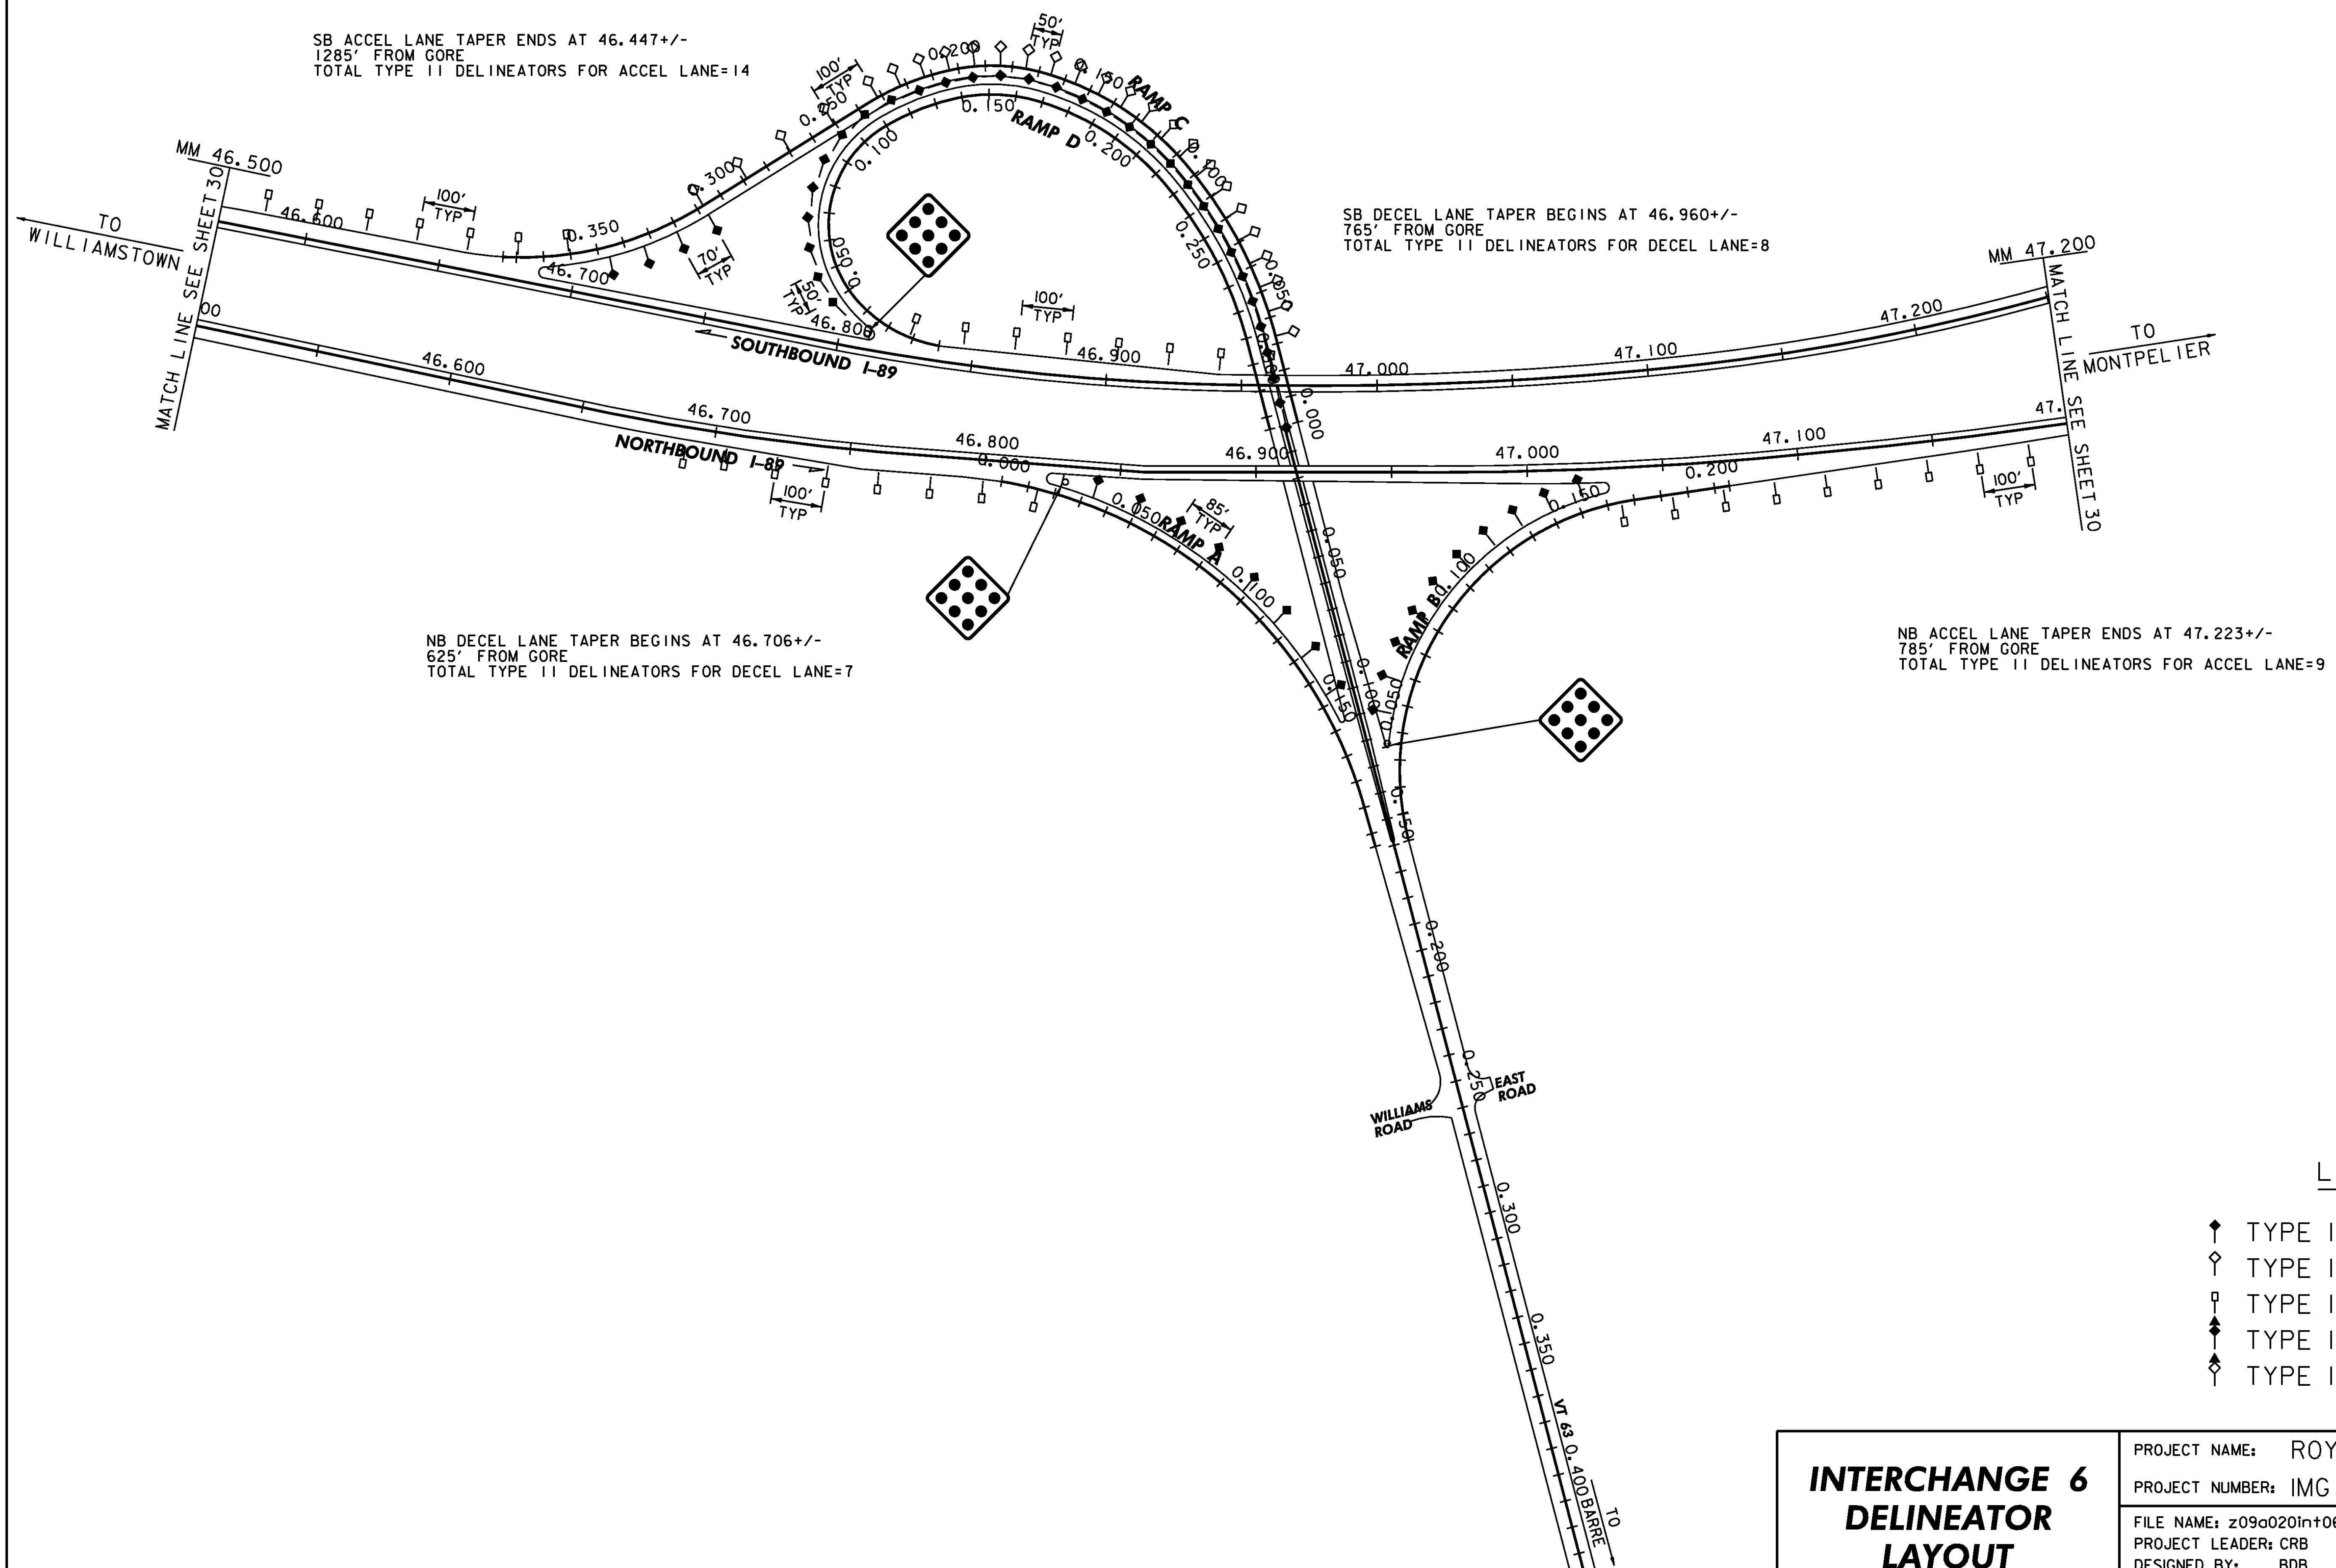

LEGEND

- ◆ TYPE I (YELLOW)
- ◇ TYPE I (WHITE)
- TYPE II (WHITE)
- ◆ TYPE III (YELLOW, RED ON BACK)
- ◇ TYPE III (WHITE, RED ON BACK)

**INTERCHANGE 6
DELINEATOR
LAYOUT**

PROJECT NAME: ROYALTON-MIDDLESEX	
PROJECT NUMBER: IMG SIGN(19)	
FILE NAME: z09a020int06.dgn	PLOT DATE: 8/12/2009
PROJECT LEADER: CRB	DRAWN BY: JBZ
DESIGNED BY: BDB	CHECKED BY: BDB
CLD REF. NO.: 09-0106	SHEET 49 OF 163

MODEL: DELIN