



INT. 6 VT 63
 0.138 LT OVERHEAD
 INT. 7 VT 62
 0.115 LT OVERHEAD

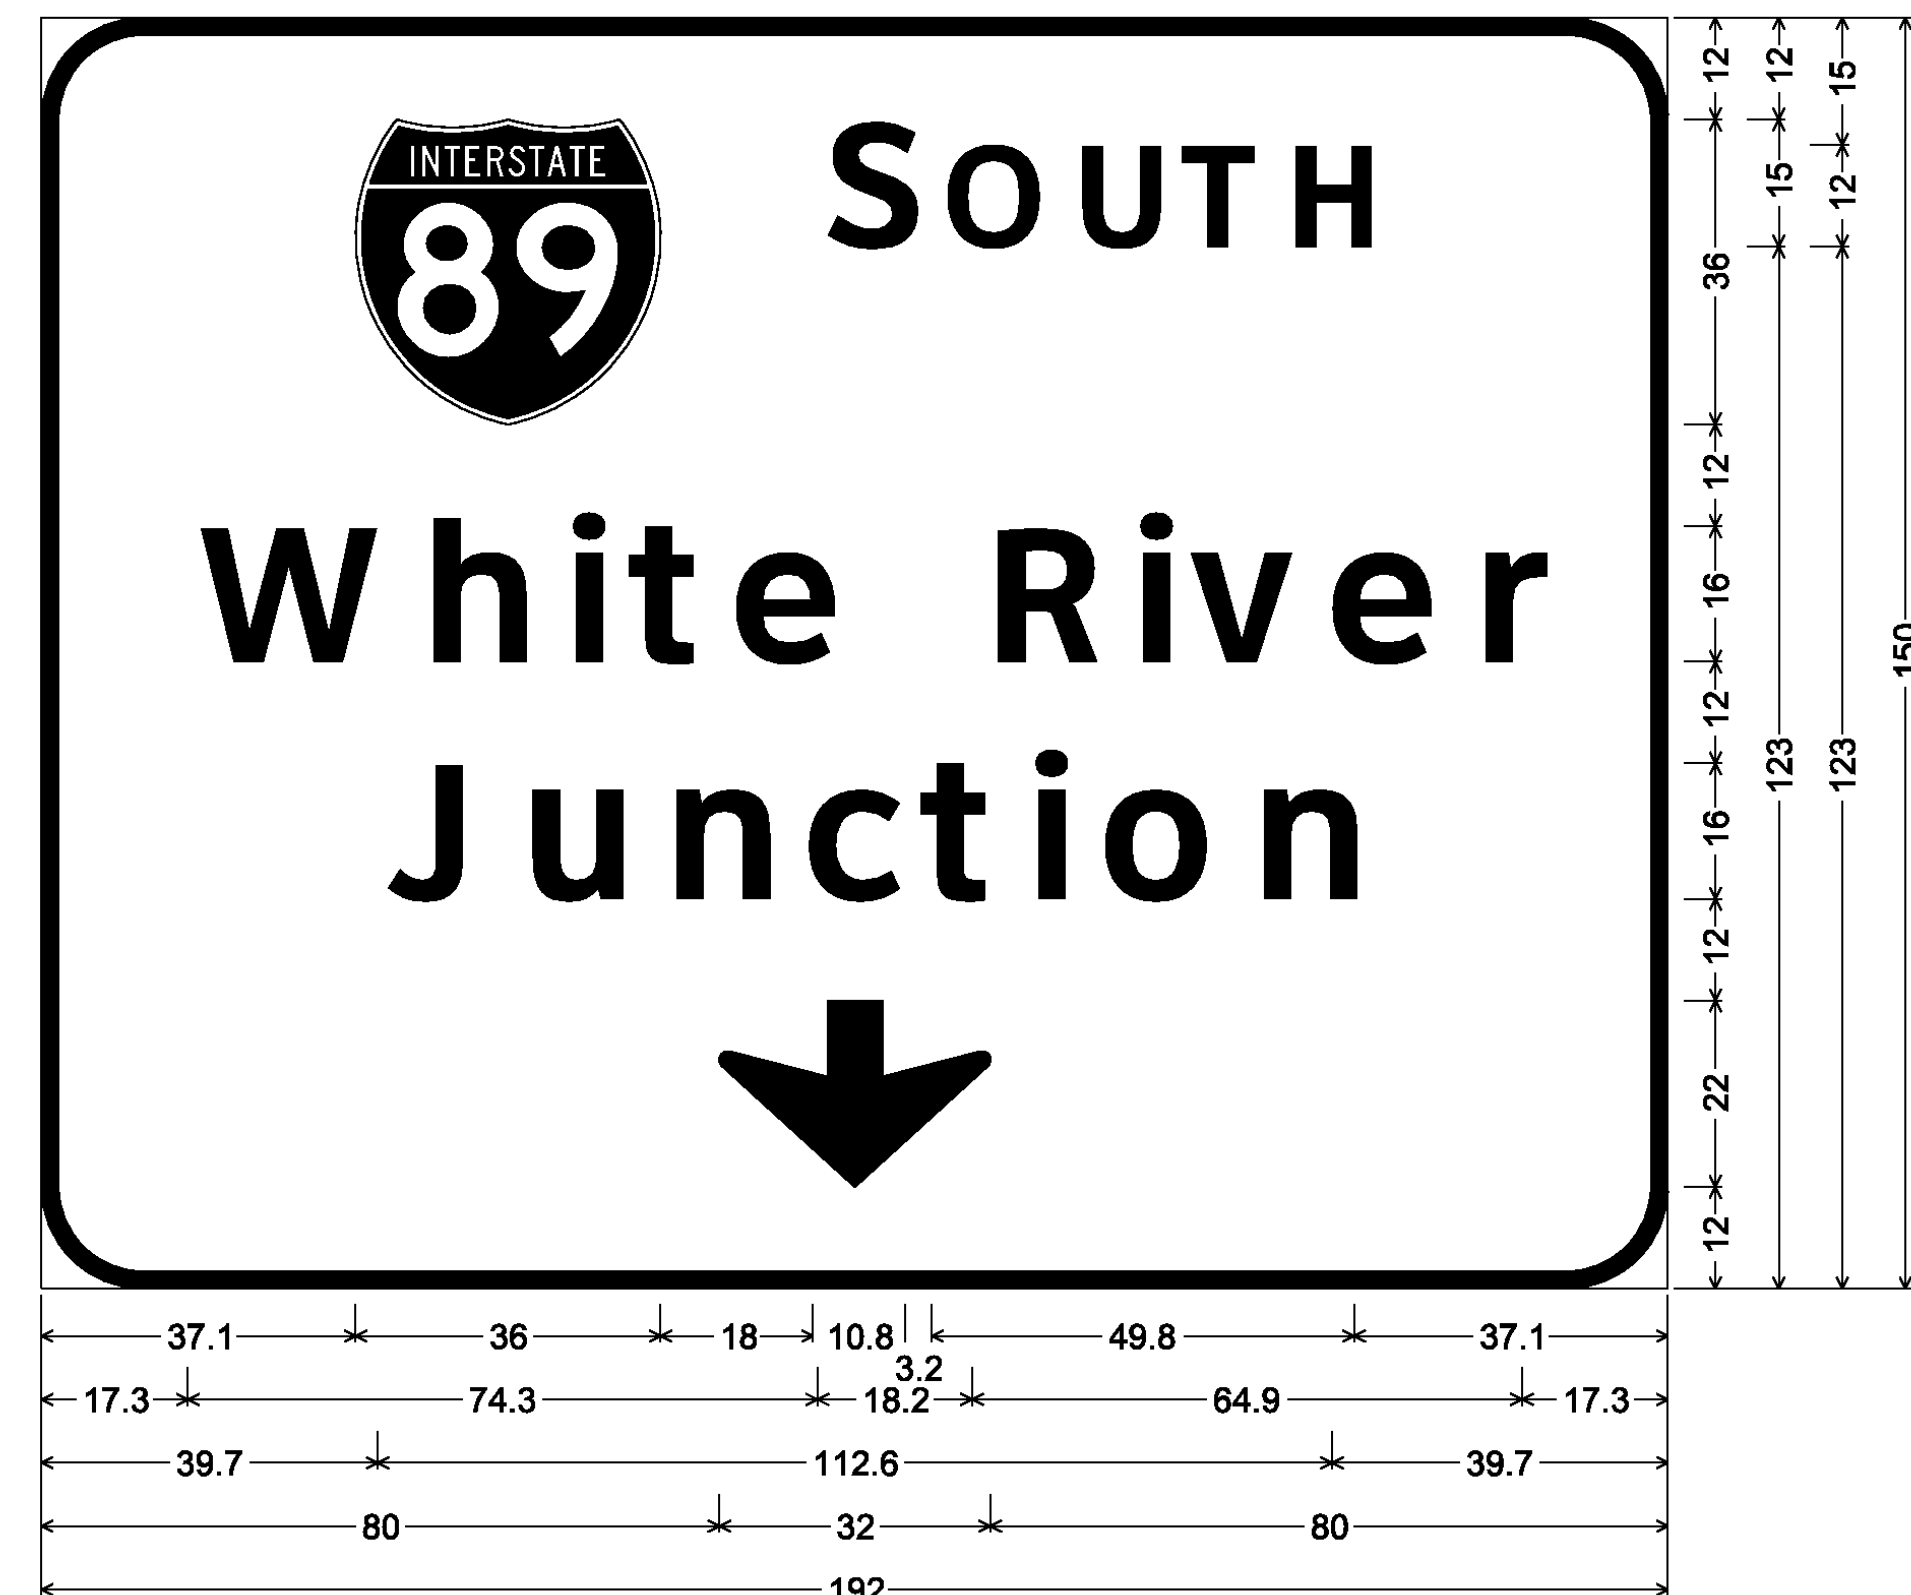

12.0" Radius, 2.0" Border, White on Green;
 [S OUTH] ClearviewHwy-5-W; [White River] ClearviewHwy-5-W; [Junction] ClearviewHwy-5-W;
 Down Arrow 22.0" 270°;

WHITE ASTM TYPE IX RETROREFLECTIVE LEGEND AND BORDER
 ON GREEN ASTM TYPE IX RETROREFLECTIVE BACKGROUND

INT. 6 VT 63
 0.138 LT OVERHEAD
 INT. 7 VT 62
 0.115 LT OVERHEAD

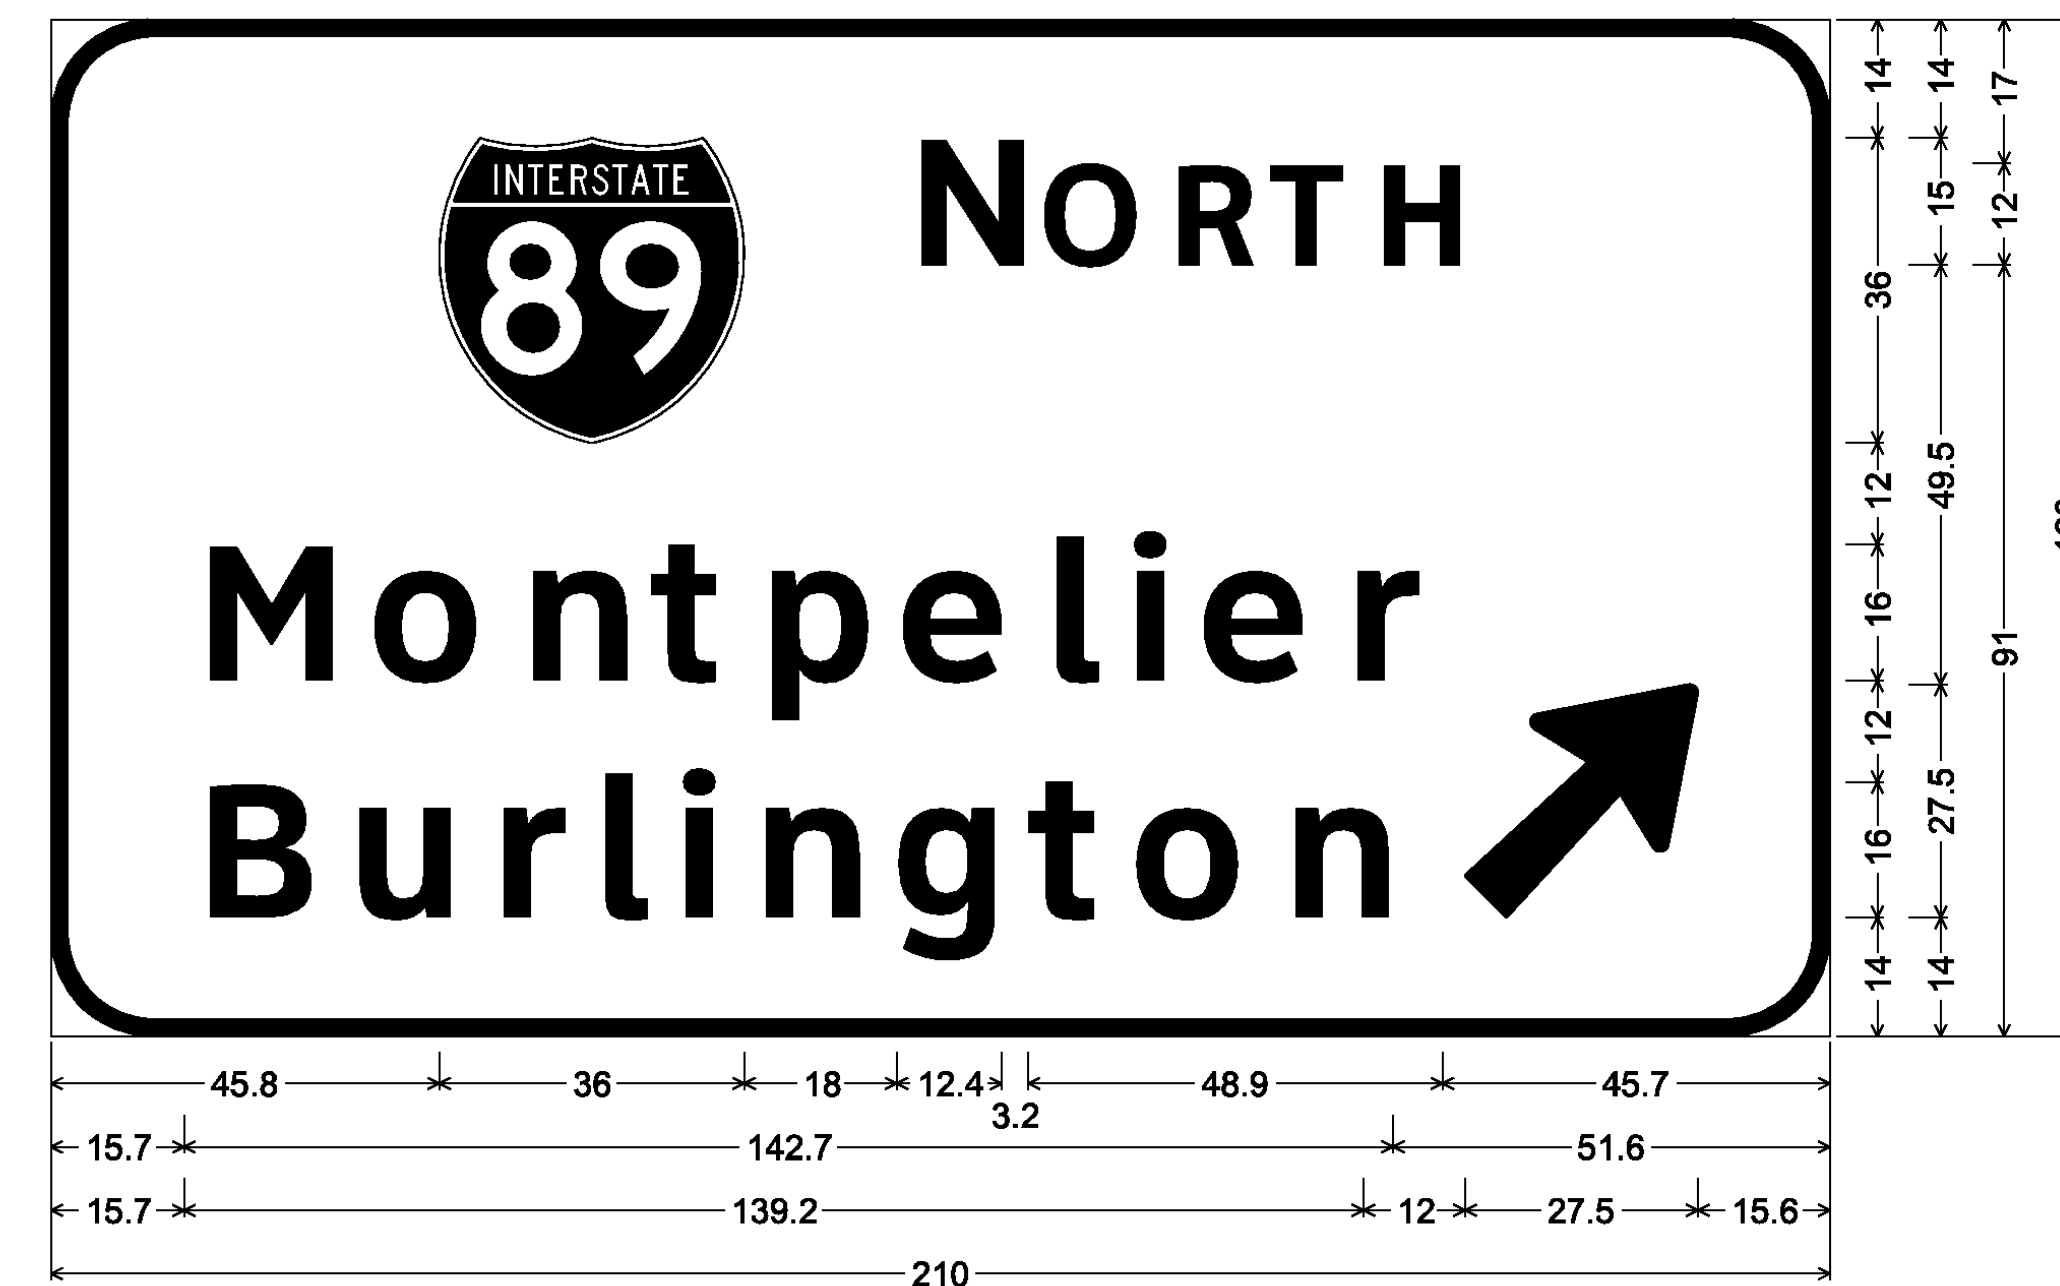

12.0" Radius, 2.0" Border, White on Green;
 [N ORTH] ClearviewHwy-5-W; [Montpelier] ClearviewHwy-5-W; [Burlington] ClearviewHwy-5-W;
 Arrow 160 - 35.0" 45°;

WHITE ASTM TYPE IX RETROREFLECTIVE LEGEND AND BORDER
 ON GREEN ASTM TYPE IX RETROREFLECTIVE BACKGROUND

**SIGN DETAIL
 SHEET 11**

PROJECT NAME: ROYALTON-MIDDLESEX

PROJECT NUMBER: IMG SIGN(19)

FILE NAME: z09a020signdet.dgn

PLOT DATE: 8/12/2009

PROJECT LEADER: CRB

DRAWN BY: JBZ

DESIGNED BY: JBZ

CHECKED BY: BDB

CLD REF. NO.: 09-0106

SHEET 142 OF 163